



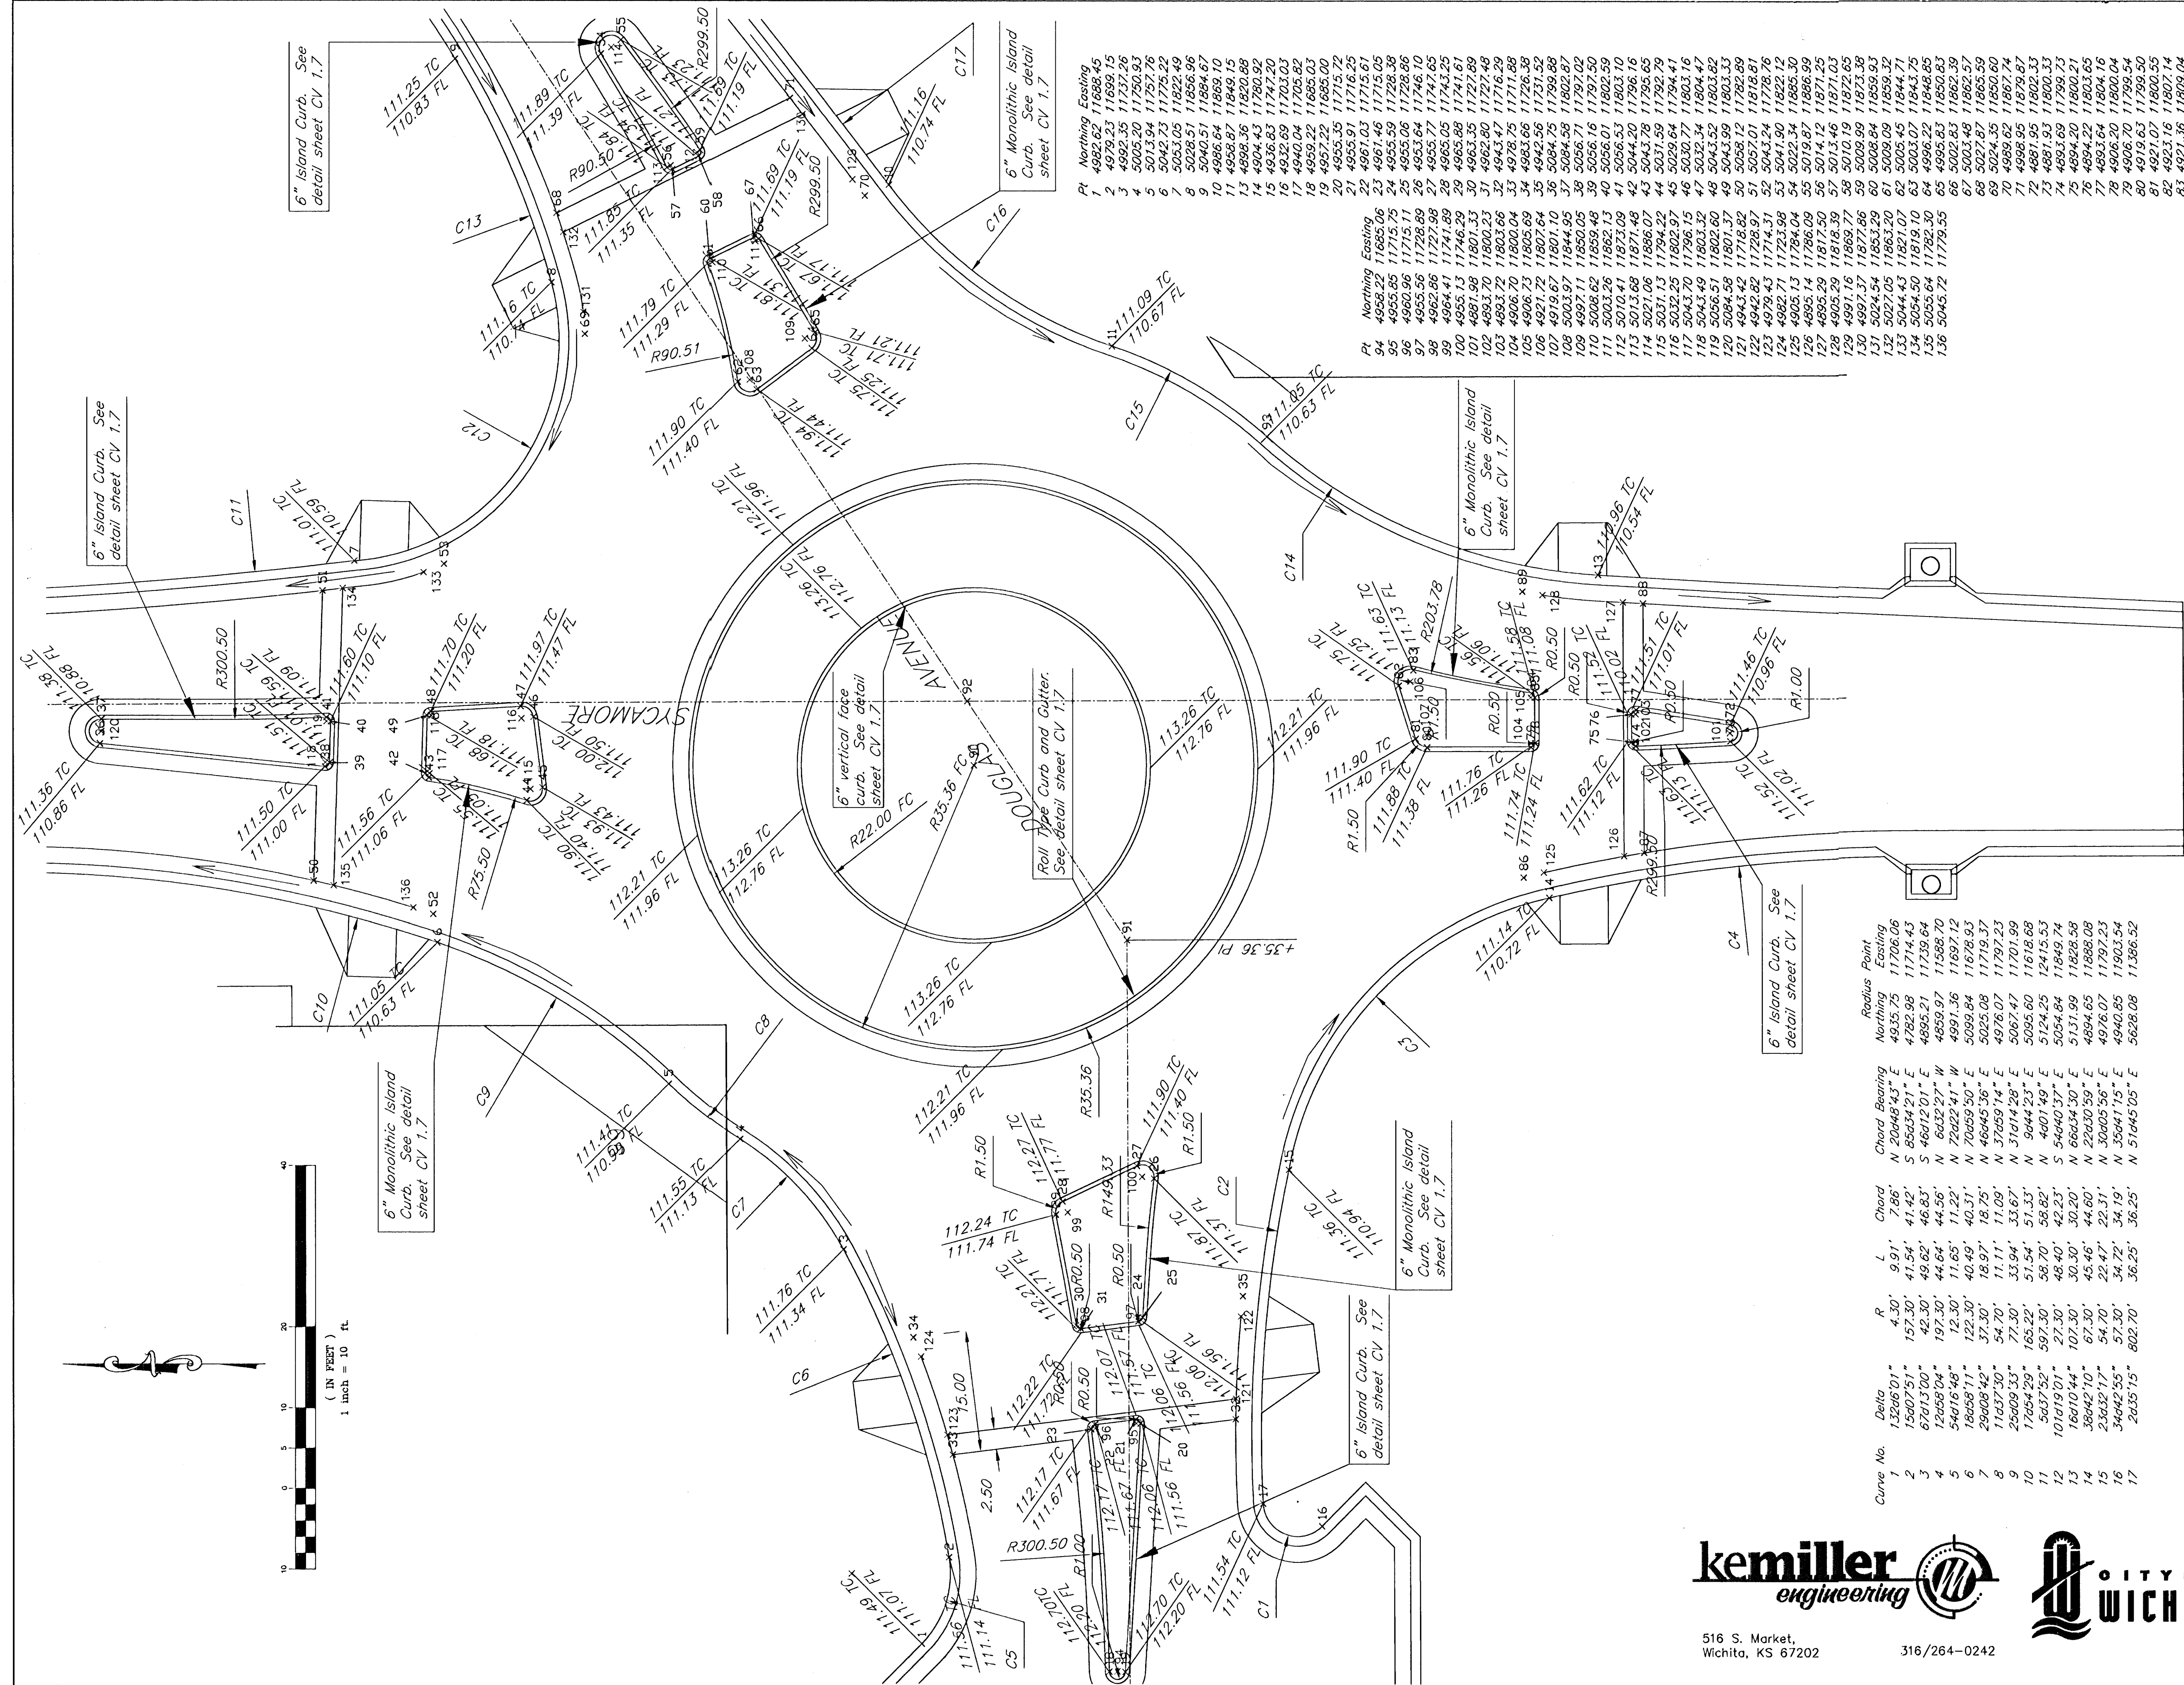

Pt	Northing	Easting
94	4958.22	11685.06
95	4955.85	11715.75

Curve No.	Delta	R	L	Chord	Chord Bearing	North	Point
1	132.00°	430'	9.91'	7.86'	N 204.48° E	4935.75	11706.06
2	150.00°	157.30'	41.54'	41.42'	S 85.04° E	4782.98	11714.45
3	67.13°	42.30'	49.62'	46.85'	S 46.02° E	4855.21	11735.64
4	126.58°	197.30'	44.64'	44.56'	N 60.32° W	4859.97	11588.70
5	54.01°	122.30'	40.49'	40.31'	N 72.02° E	4991.36	11597.12
6	186.08°	122.30'	40.49'	40.31'	N 70.05° E	5099.84	11678.93
7	290.08°	54.70'	11.09'	11.09'	N 46.04° E	5025.08	11719.37
8	116.37°	54.70'	11.09'	11.09'	N 37.05° E	4976.07	11797.23
9	250.09°	71.30'	33.94'	33.62'	N 31.04° E	5067.47	11701.99
10	176.54°	165.29'	51.54'	51.33'	N 94.44° E	5095.60	11618.68
11	50.37°	597.30'	58.70'	58.82'	N 40.01° E	5124.25	12415.53
12	101.01°	27.30'	48.40'	42.23'	S 54.00° E	5054.84	11849.74
13	160.10°	107.30'	30.30'	30.20'	N 66.34° E	5131.99	11828.58
14	38.42°	67.30'	45.46'	44.60'	N 22.30° E	4894.65	11888.08
15	23.32°	54.70'	22.47'	22.31'	N 30.02° E	4976.07	11797.23
16	34.42°	57.30'	34.72'	34.19'	N 35.04° E	4940.85	11903.54
17	20.35°	802.70'	36.25'	36.25'	N 51.04° E	5628.08	11386.52

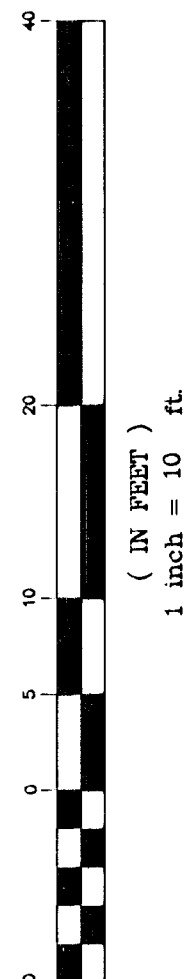

516 S. Market,
Wichita, KS 67202

316/264-0242

ROUNDABOUT PLAN

PROJECT NO. 472 83608 OCA: 706846
MVP PROJECT NO. 101008
DATE: August 7, 2002
REVISED: August 30, 2002

SHEET
CV 4.6

WEST DOUGLAS STREETSCAPE
ARKANSAS RIVER TO SENECA
WICHITA, KANSAS



ARCHITECTS • PLANNERS • LANDSCAPE ARCHITECTS
122 S. WASHINGTON WICHITA, KANSAS 67202
P.O. BOX 346 WICHITA, KANSAS 67201
TEL 360.3465 FAX 360.3465

MCCLUGGAGE VAN SICKLE & PERRY