
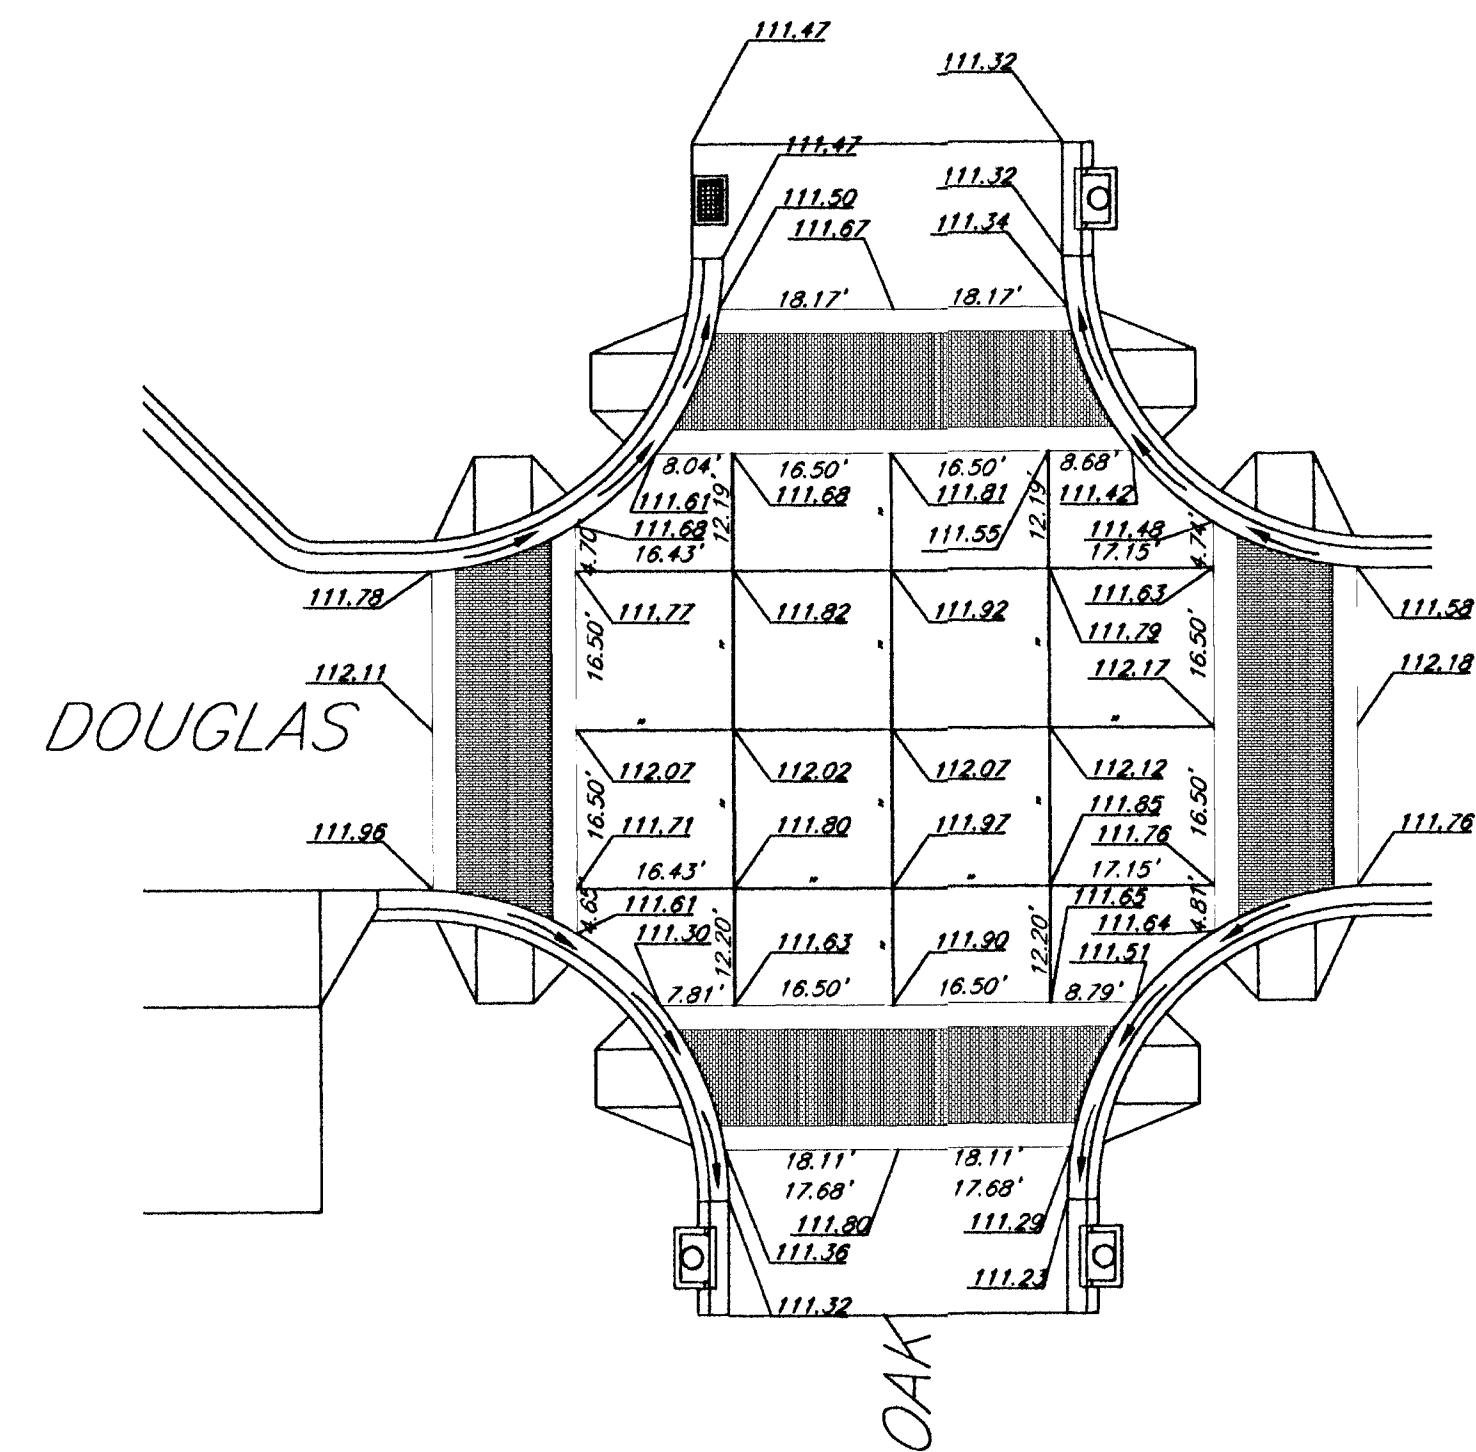
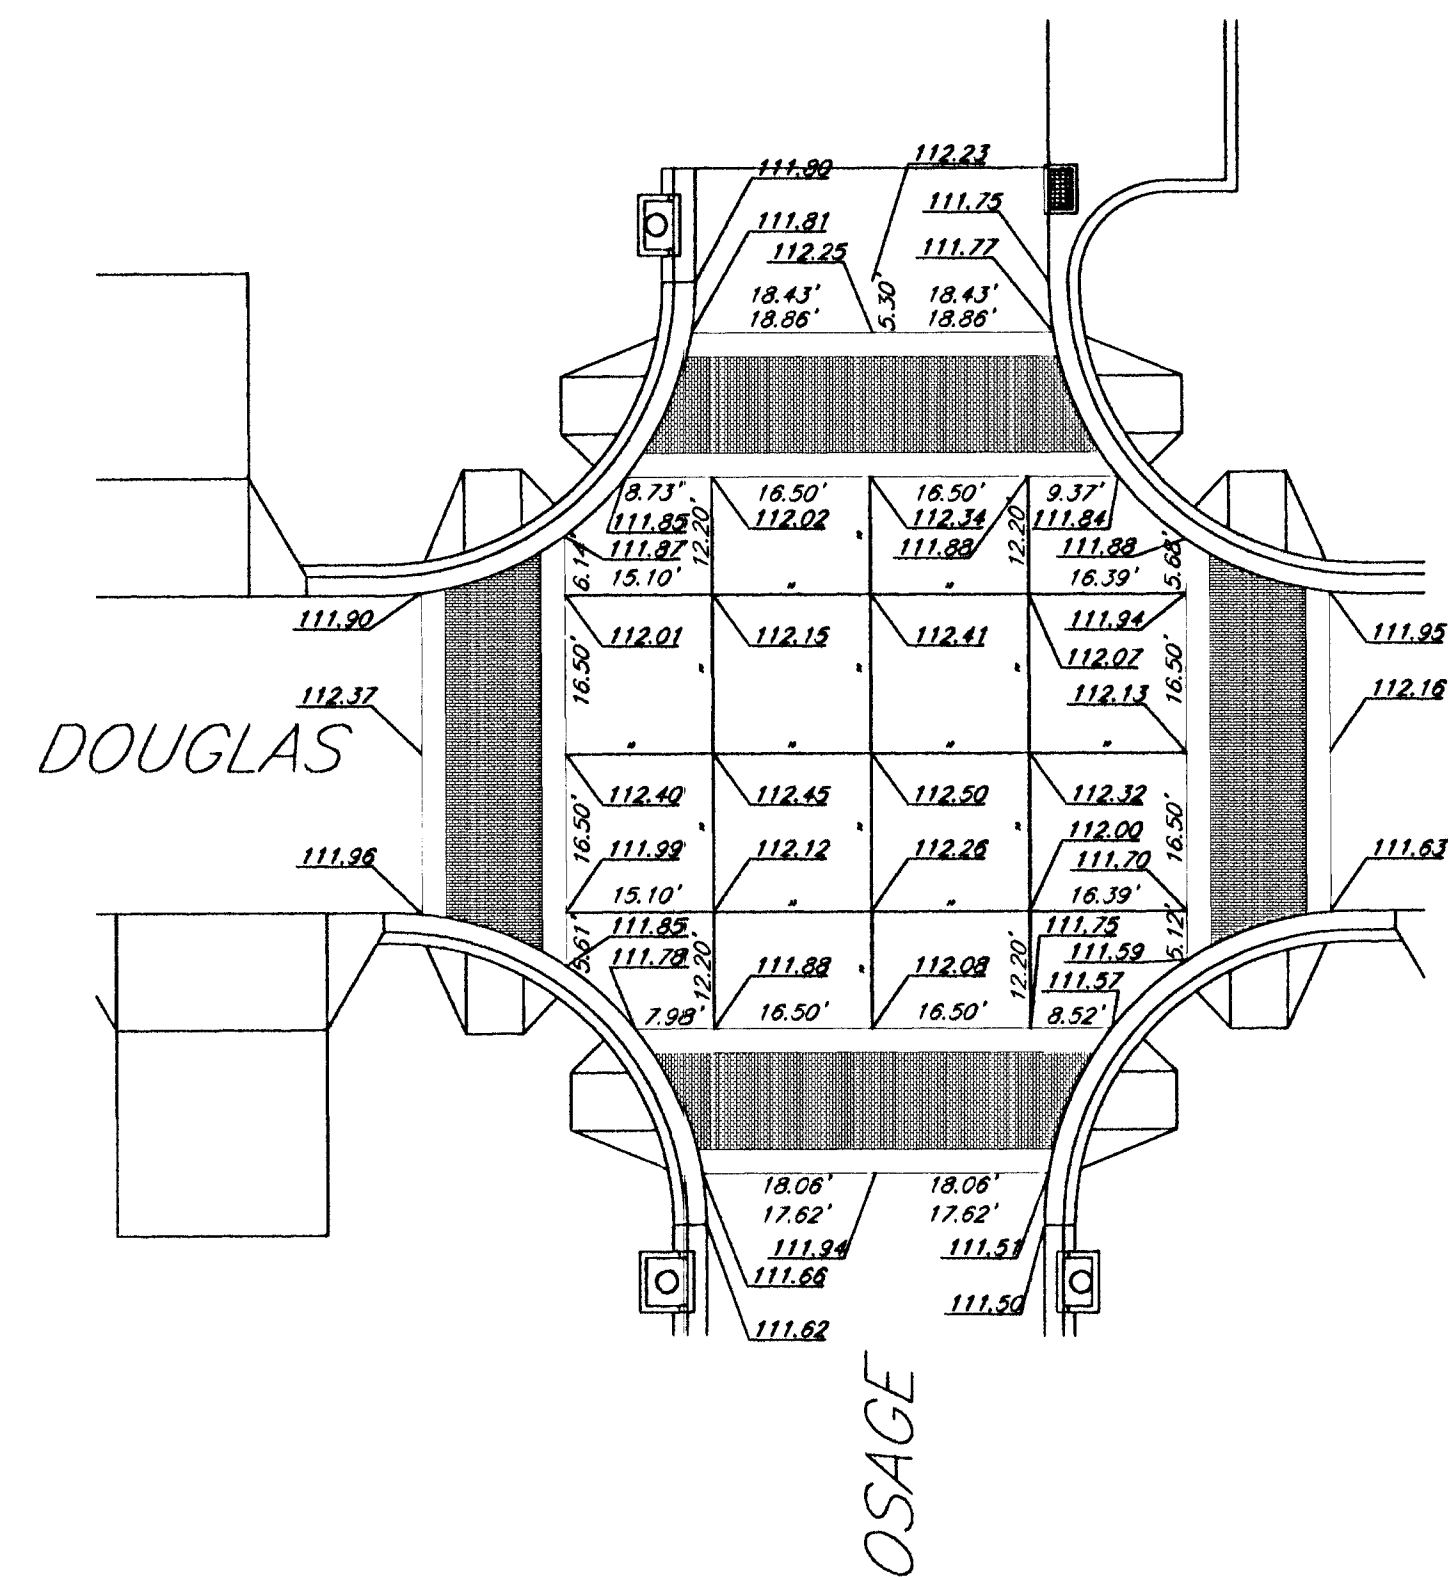
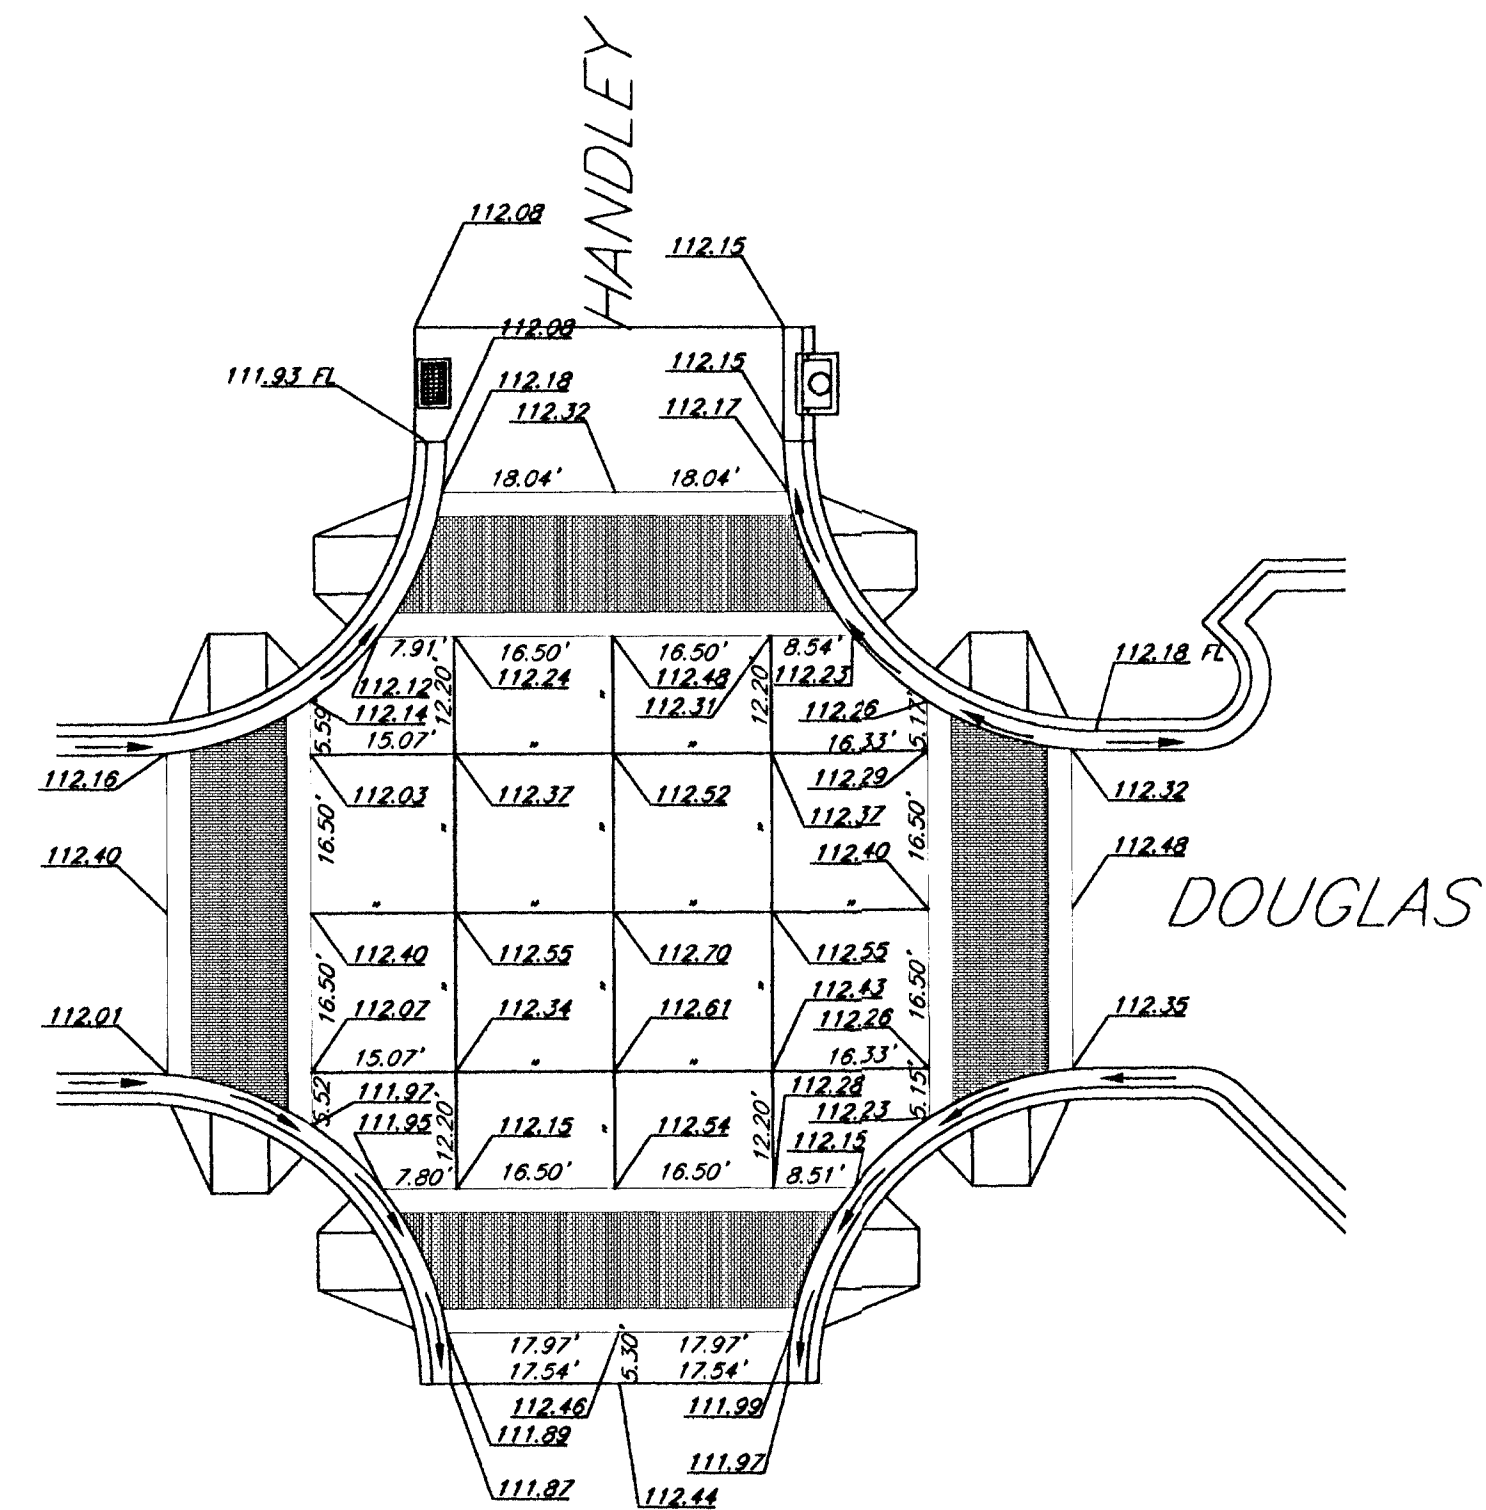


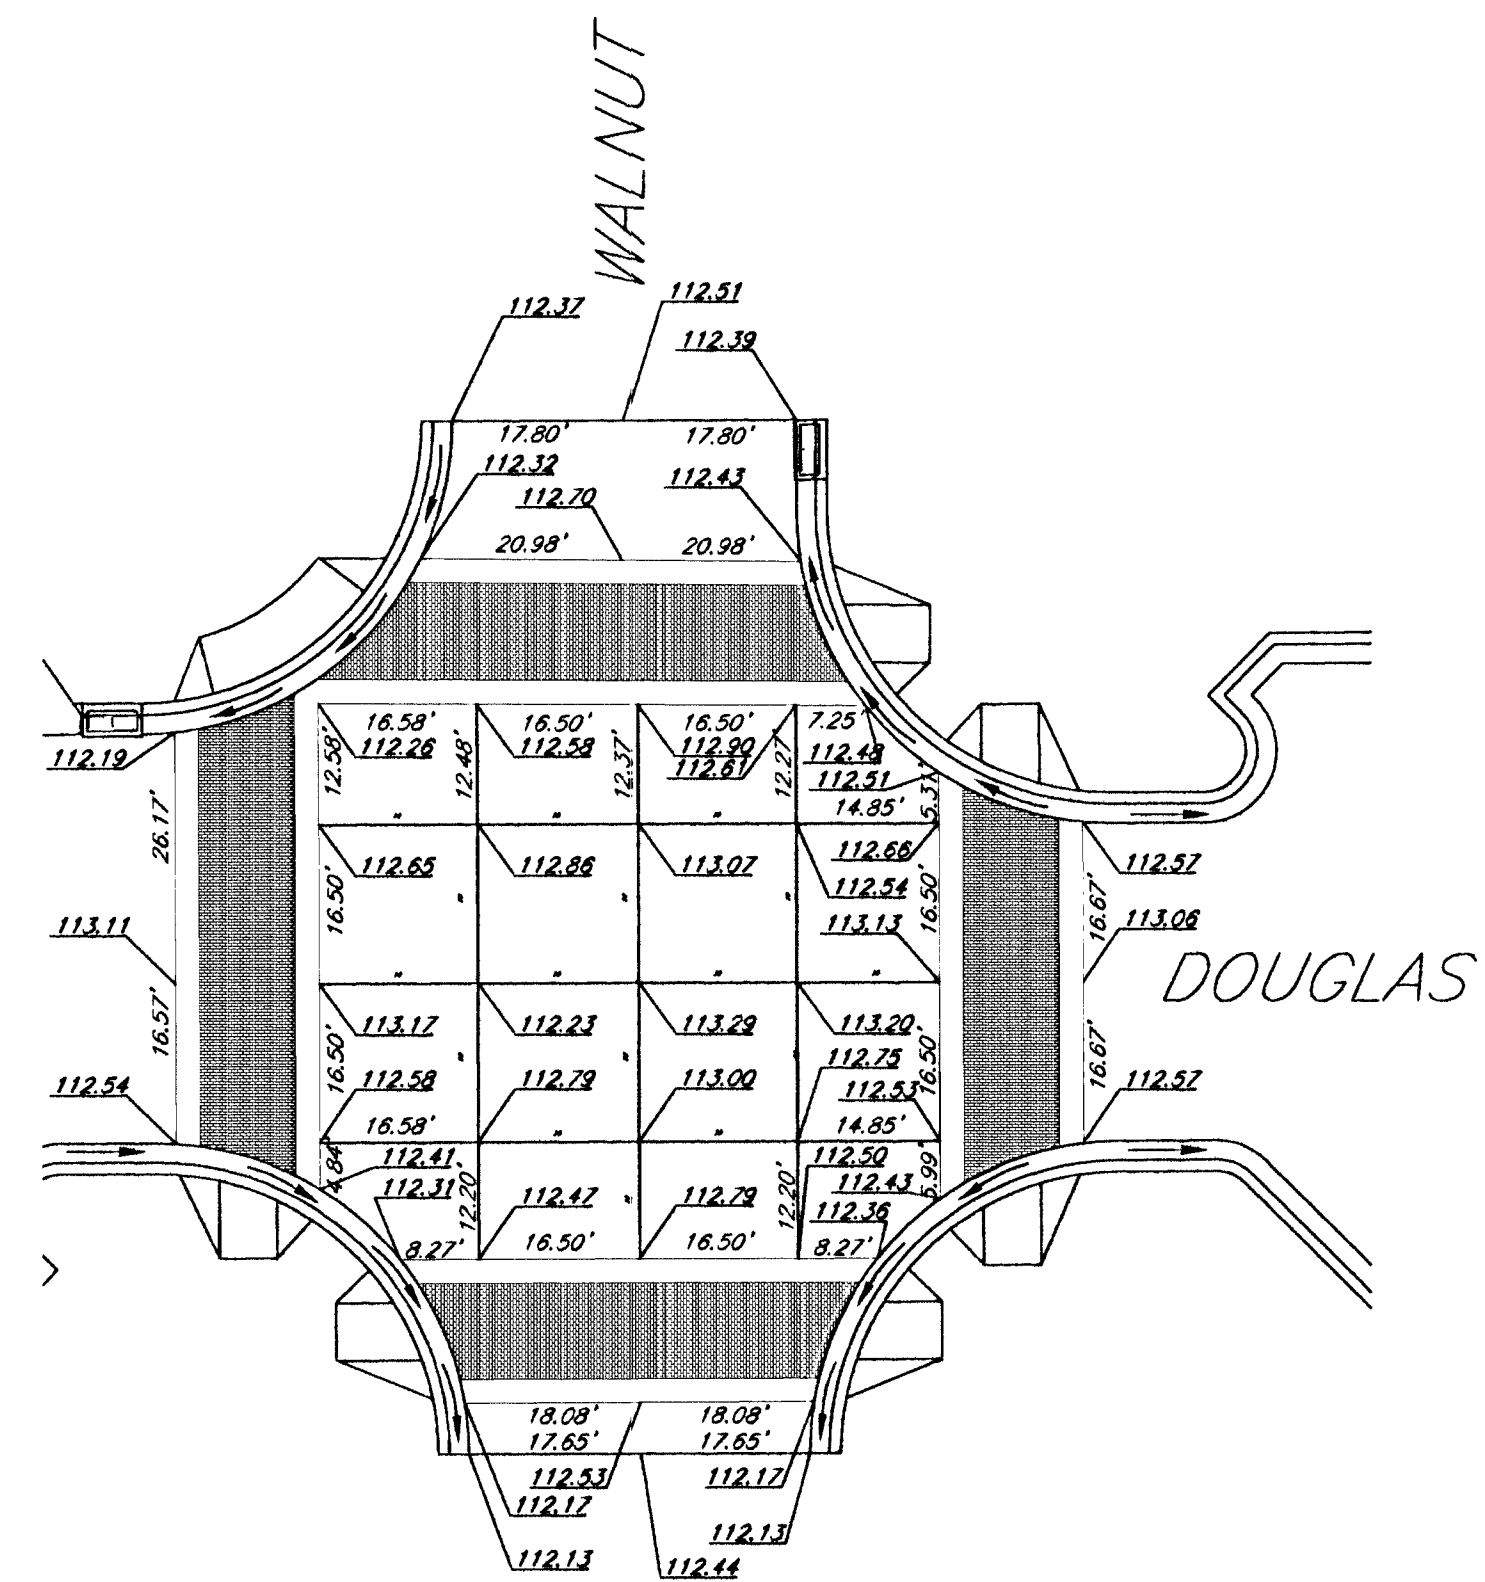

JOINT PLAN

PROJECT NO. 472 83608 OCA: 706846
MVP PROJECT NO. 101008
DATE: August 7, 2002
REVISED: August 30, 2002

SHEET

CV 4.7



MCCUUGAGE VAN SICKLE & PERRY