


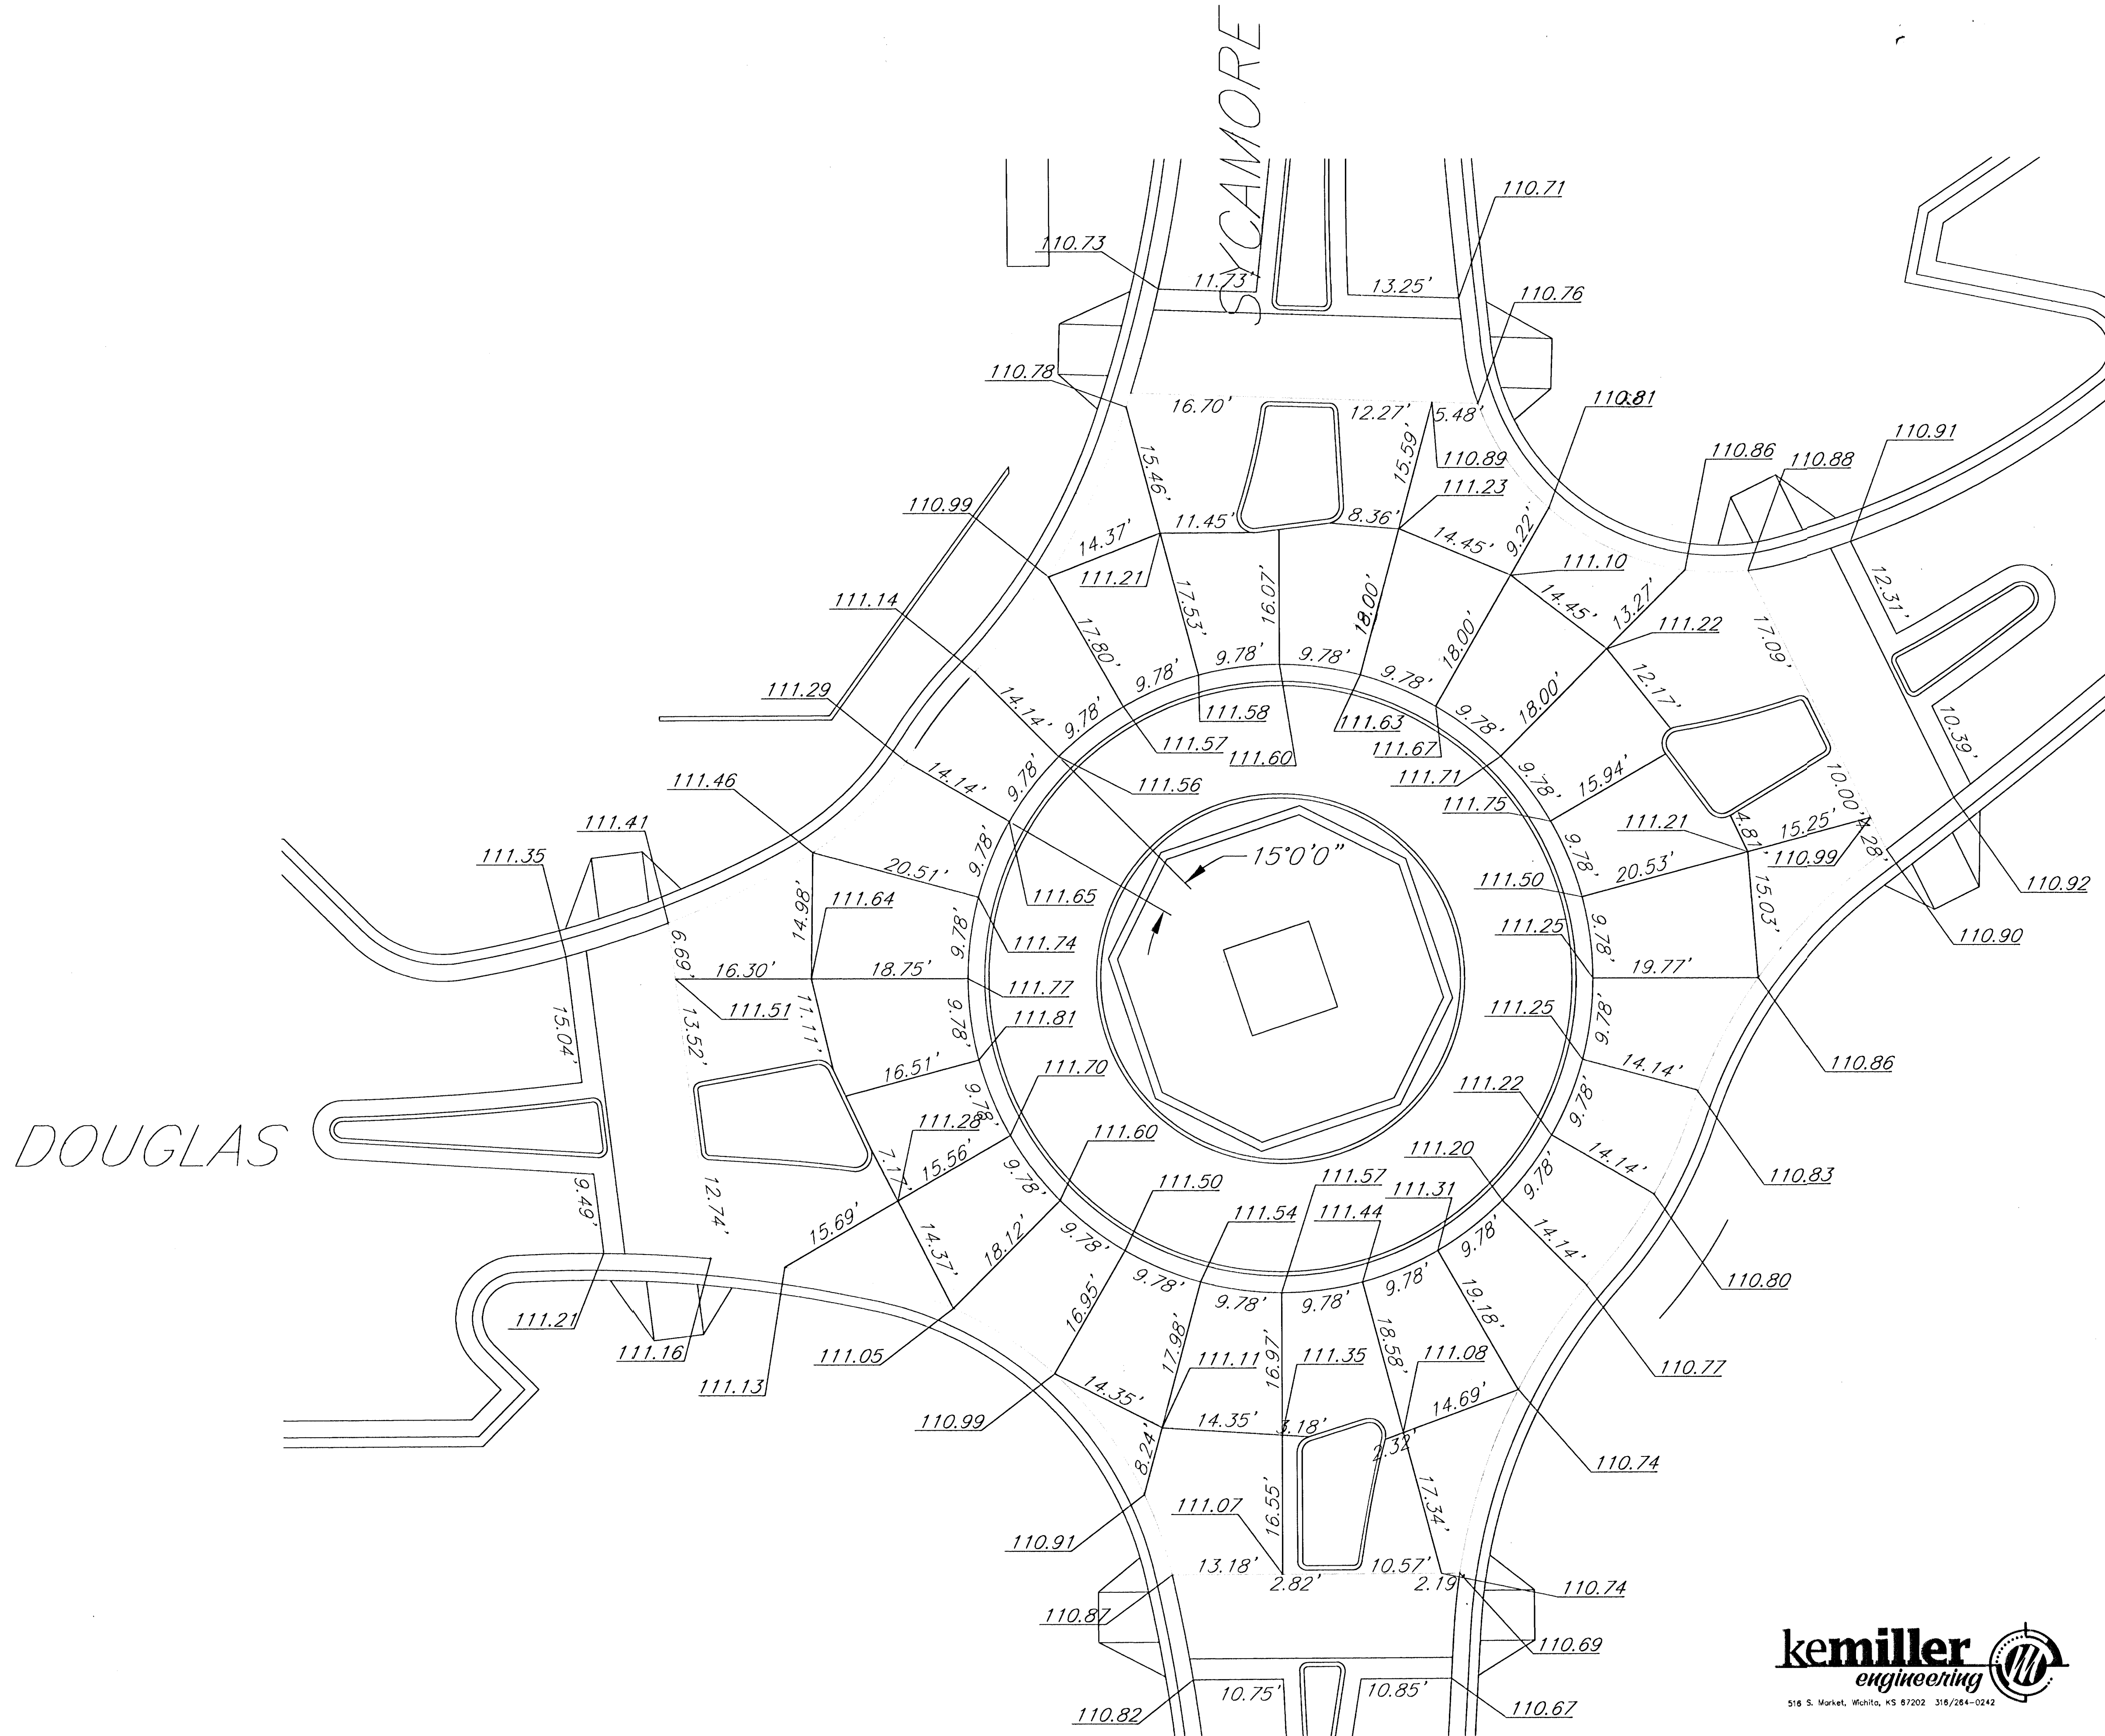


 ARCHITECTS PLANNERS • LANDSCAPE ARCHITECTS
 125 S. WASHINGTON WICHITA, KANSAS 67202
 P.O. BOX 344 WICHITA, KANSAS 67201
 TEL. 360-2461 • FAX 360-2466
MCCLUGGAGE VAN SICKLE & PERRY

WEST DOUGLAS STREETSCAPE
 ARKANSAS RIVER TO SENECA
 WICHITA, KANSAS

PROJECT NO. 472 83608 OCA: 706846
 MVP PROJECT NO. 101008
 DATE: August 7, 2002
 REVISED: August 30, 2002

SHEET
 CV 4.8

JOINT PLAN 2

kemiller
 engineering
518 S. Market, Wichita, KS 67202 316/264-0242


CITY OF WICHITA