
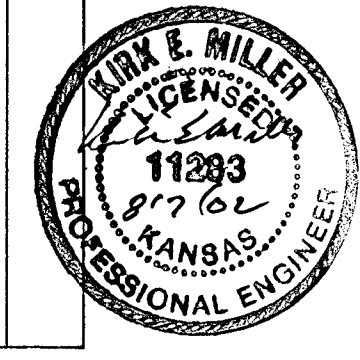


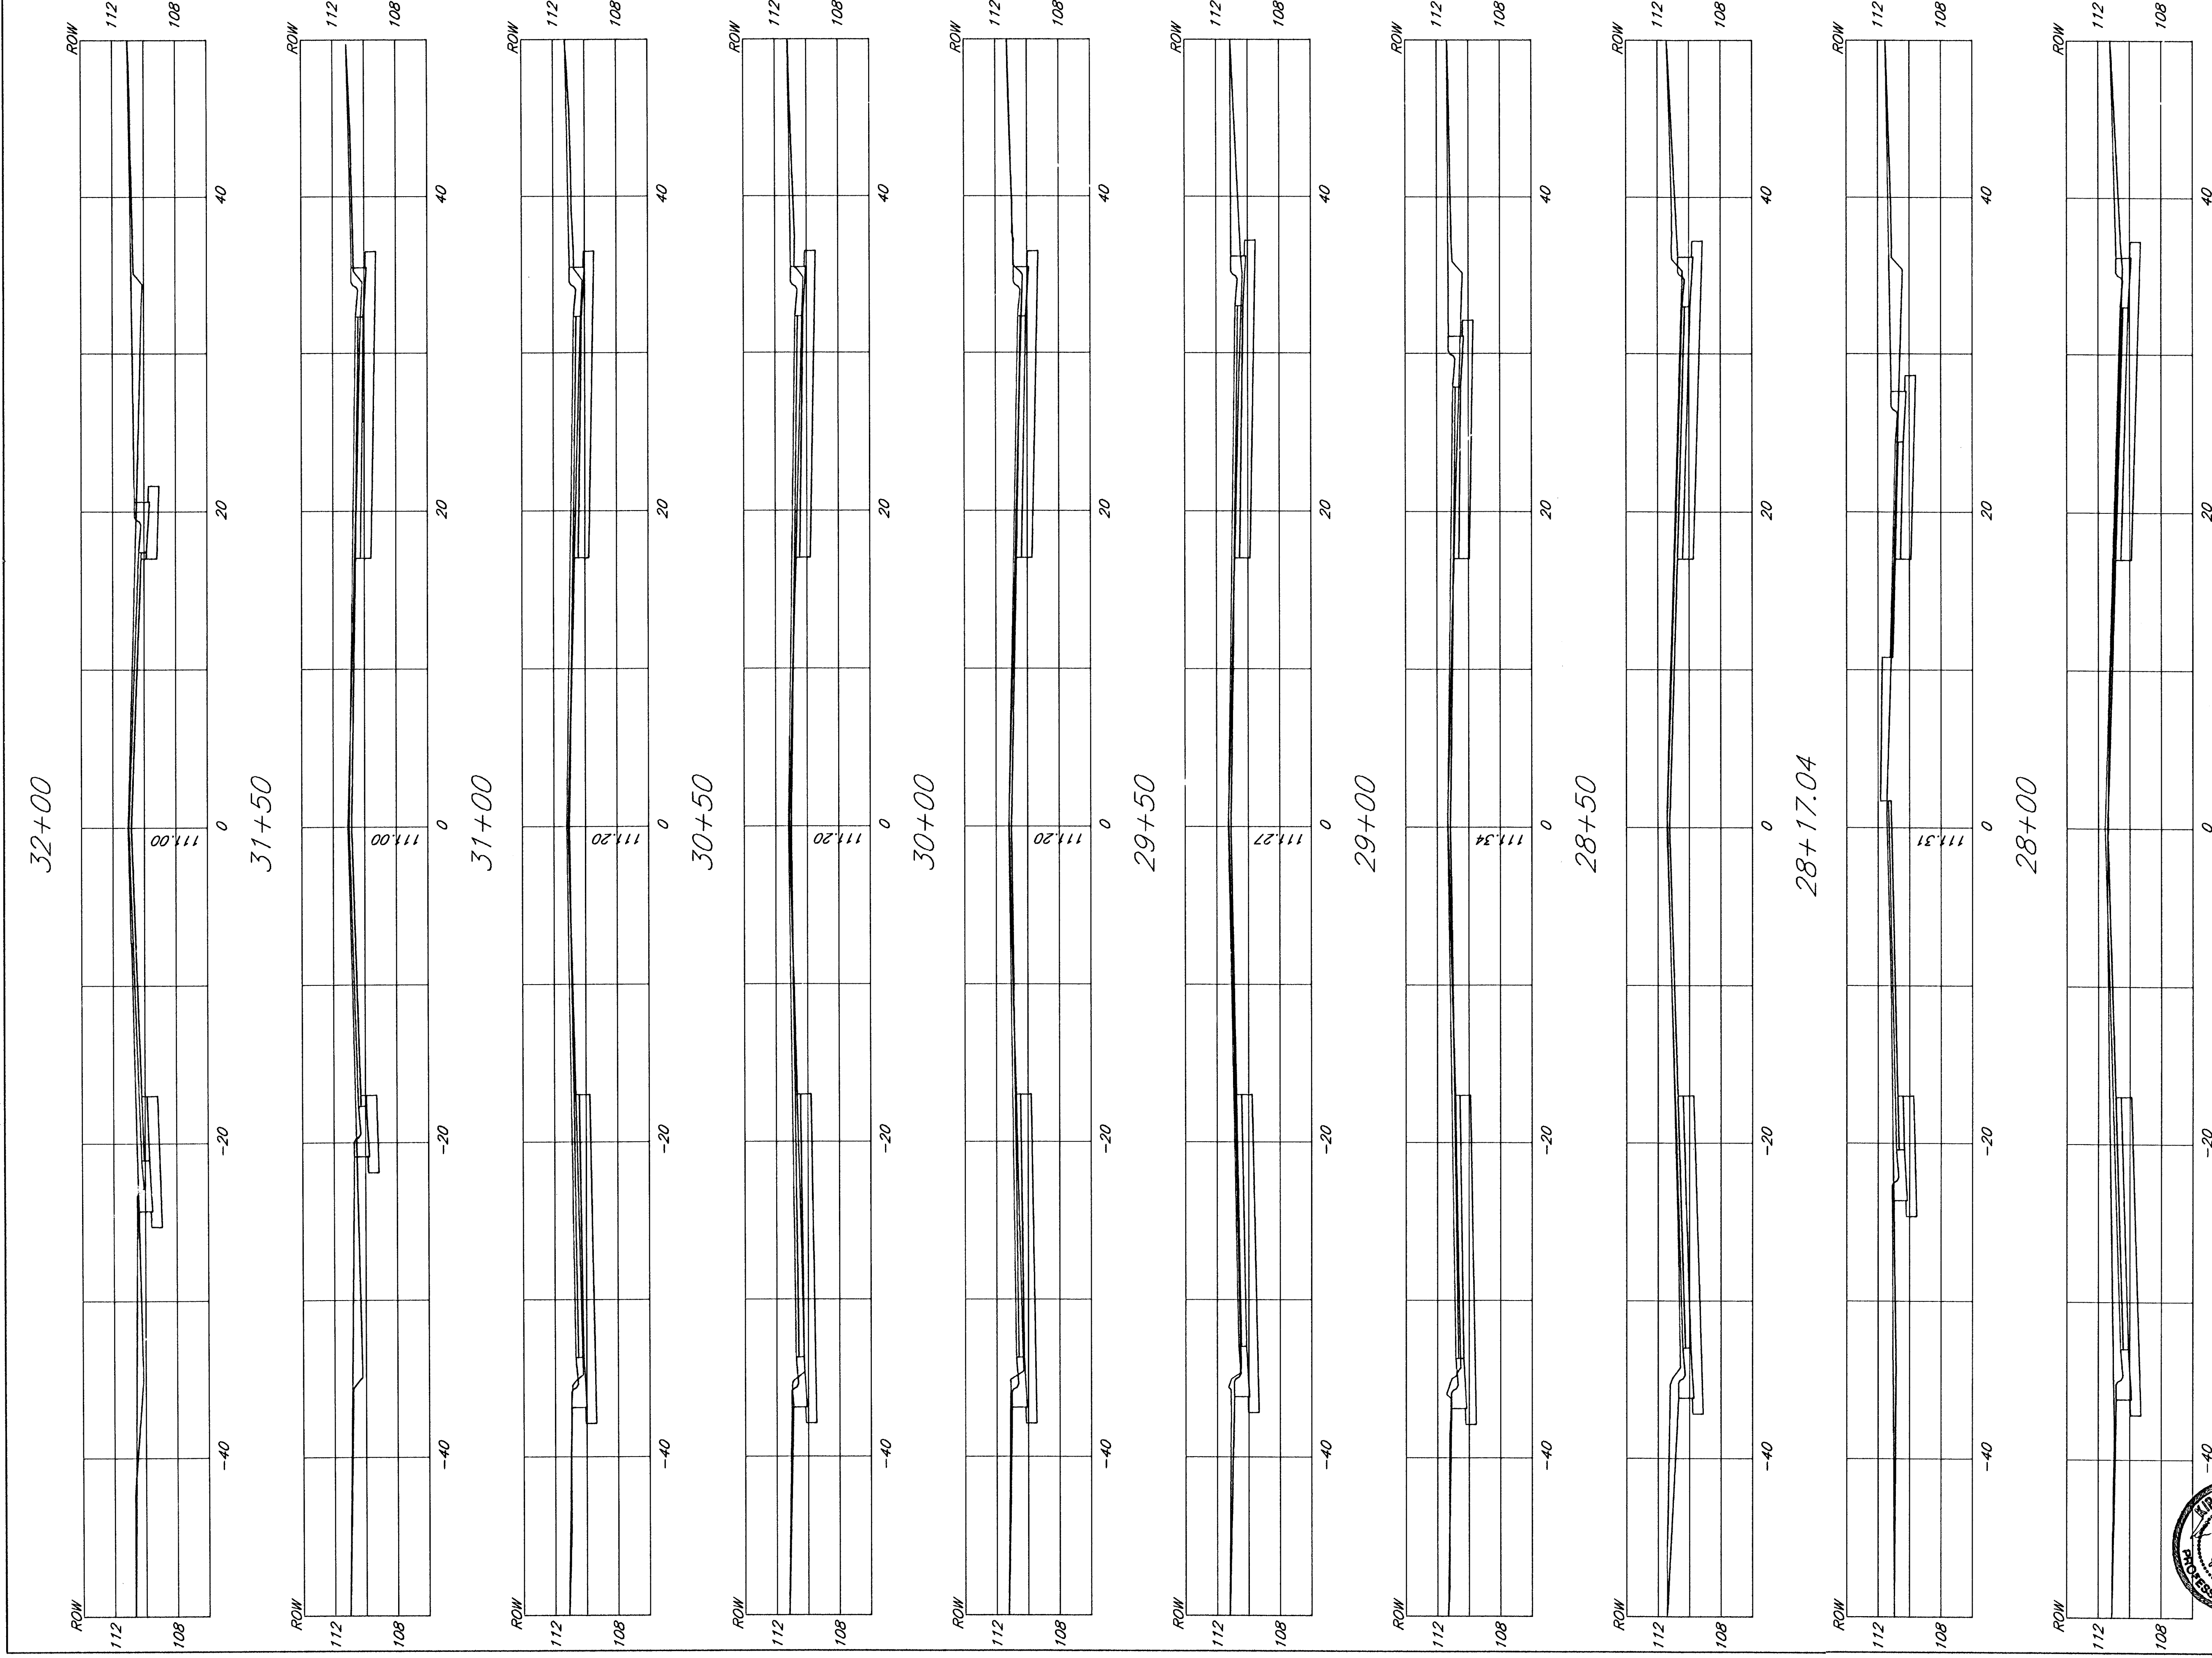

kemiller 
engineering
CITY OF WICHITA

516 S. Market,
Wichita, KS 67202
316/264-0242

Cross Sections

PROJECT NO. 472 83608 OCA: 706846
MVP PROJECT NO. 101008
DATE: August 7, 2002
REVISED:

SHEET
CV 5.7

WEST DOUGLAS STREETSCAPE
ARKANSAS RIVER TO SENECA
WICHITA, KANSAS

ARCHITECTS • PLANNERS • LANDSCAPE ARCHITECTS
125 S. WASHINGTON WICHITA, KANSAS 67202
PO. BOX 386 WICHITA, KANSAS 67201
PH. 316.264.0242 FAX 316.264.0246
MCCUUGAGE VAN SICKLE & PERRY