

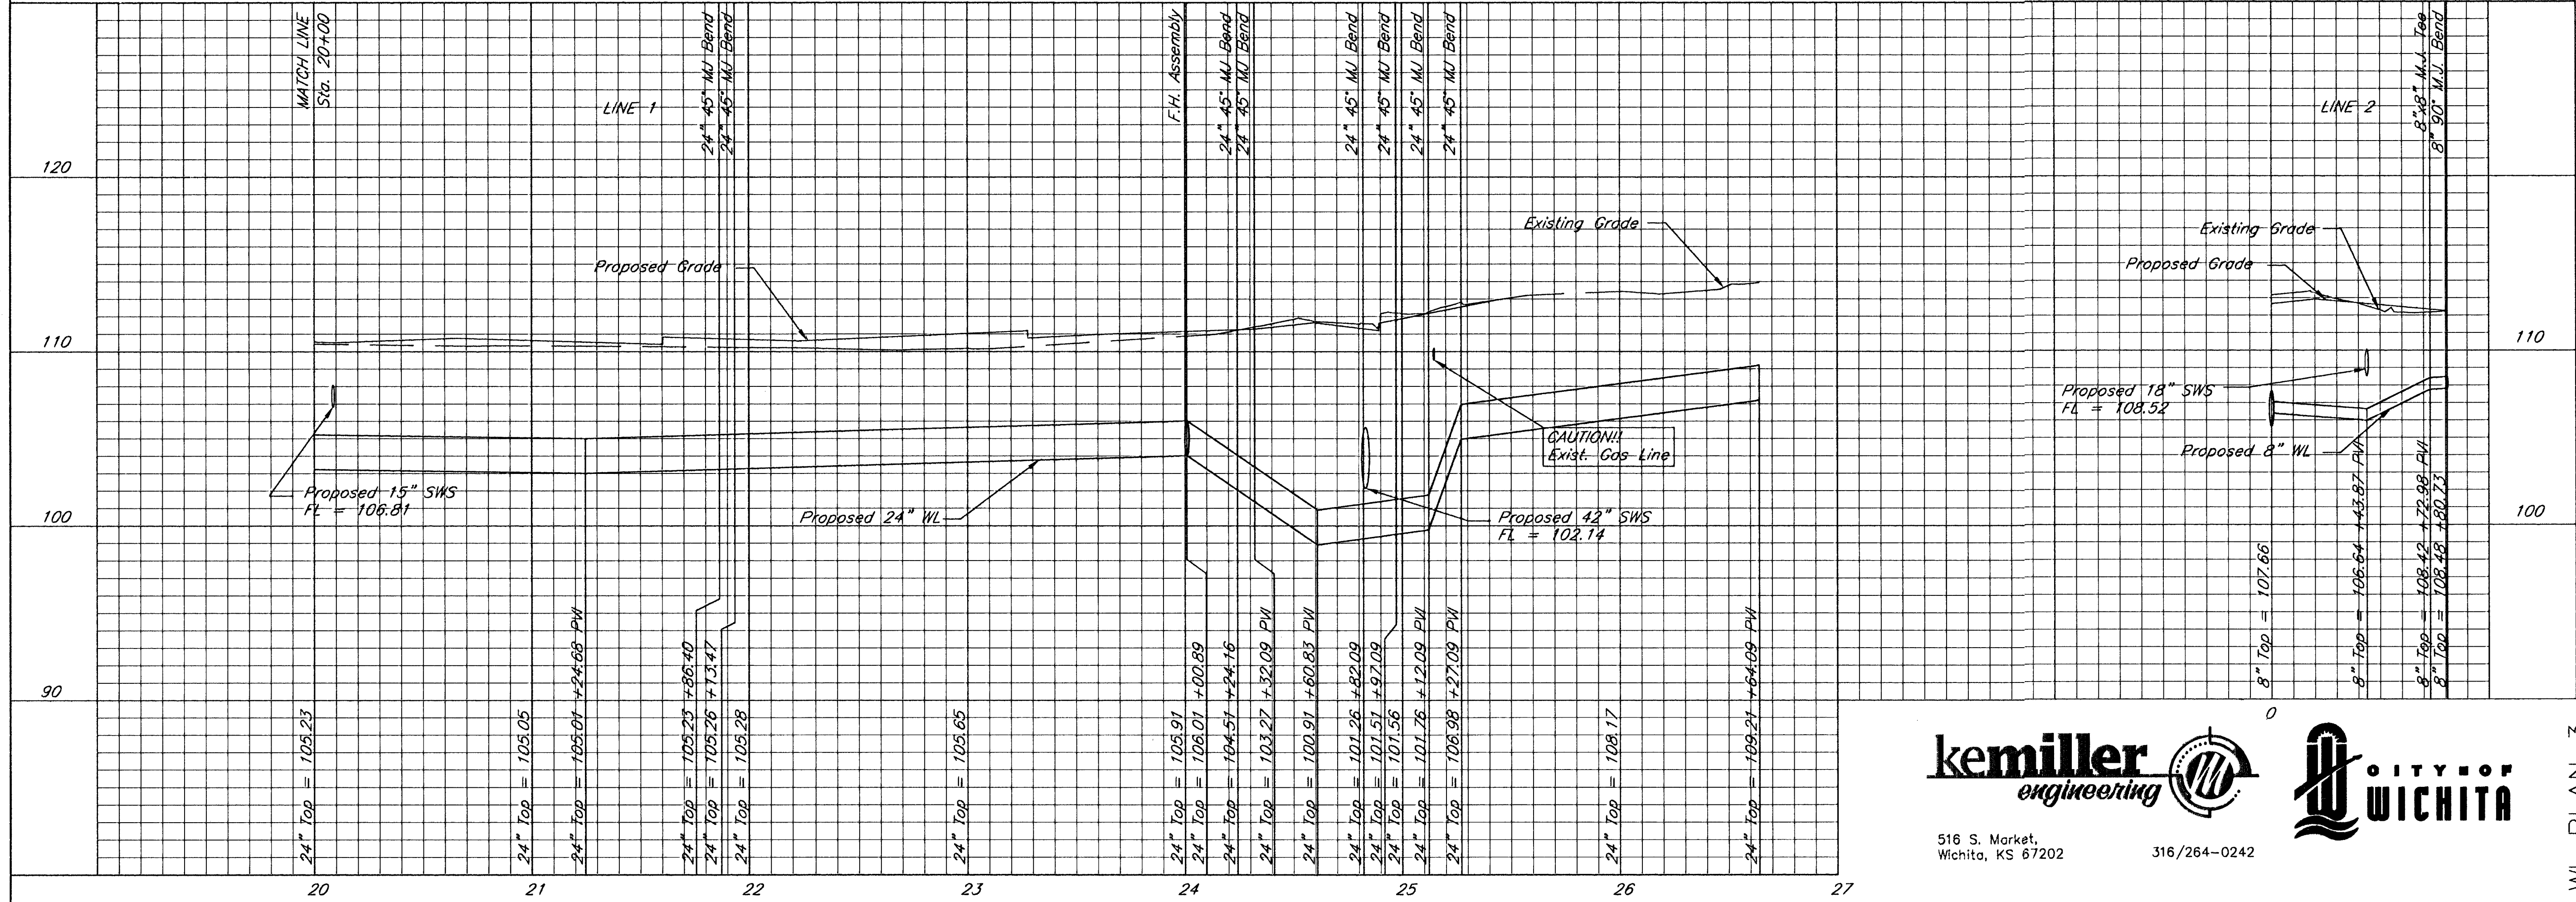


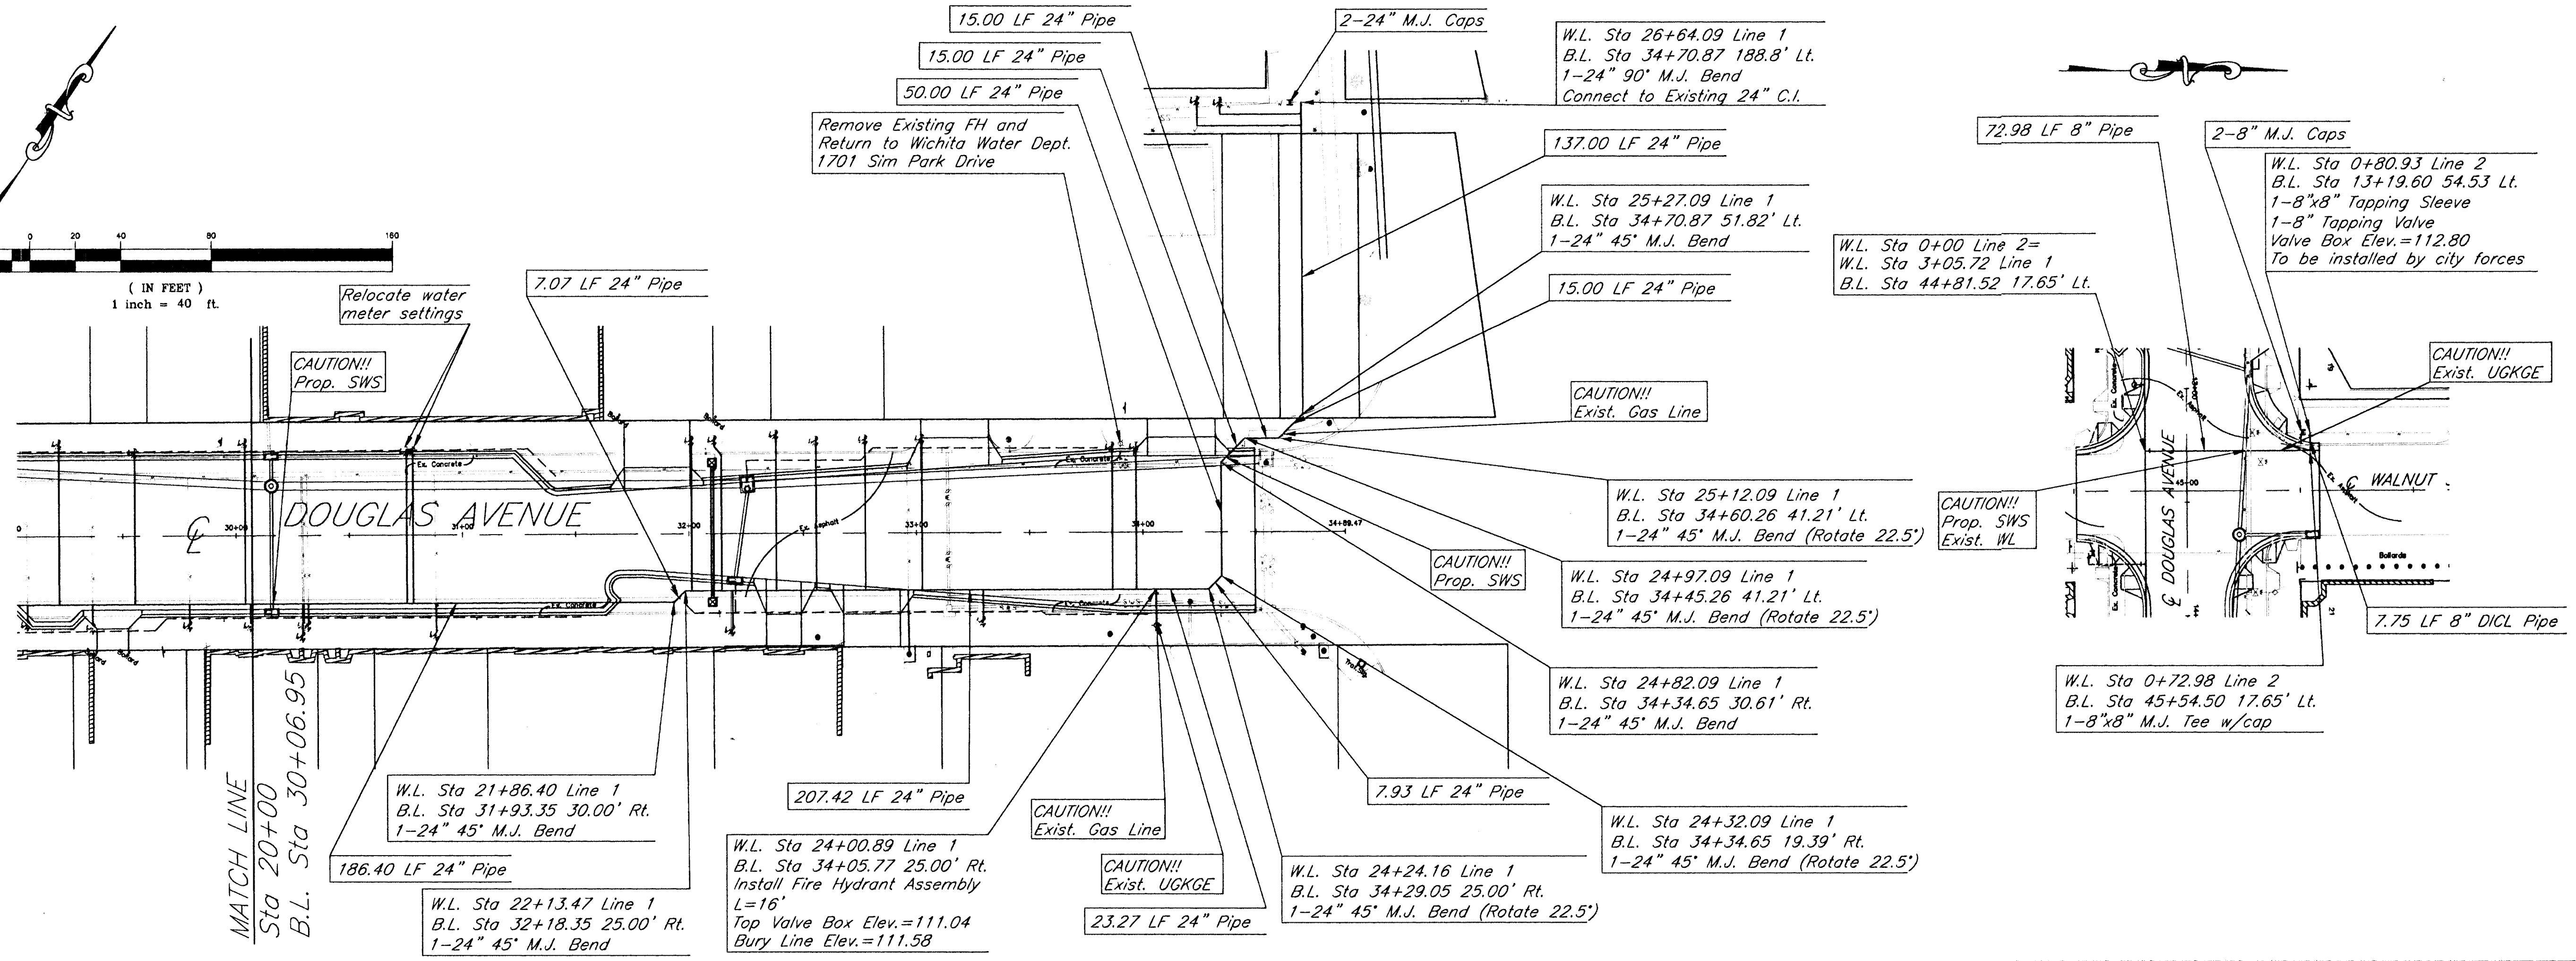

kemiller
engineering

516 S. Market,
Wichita, KS 67202

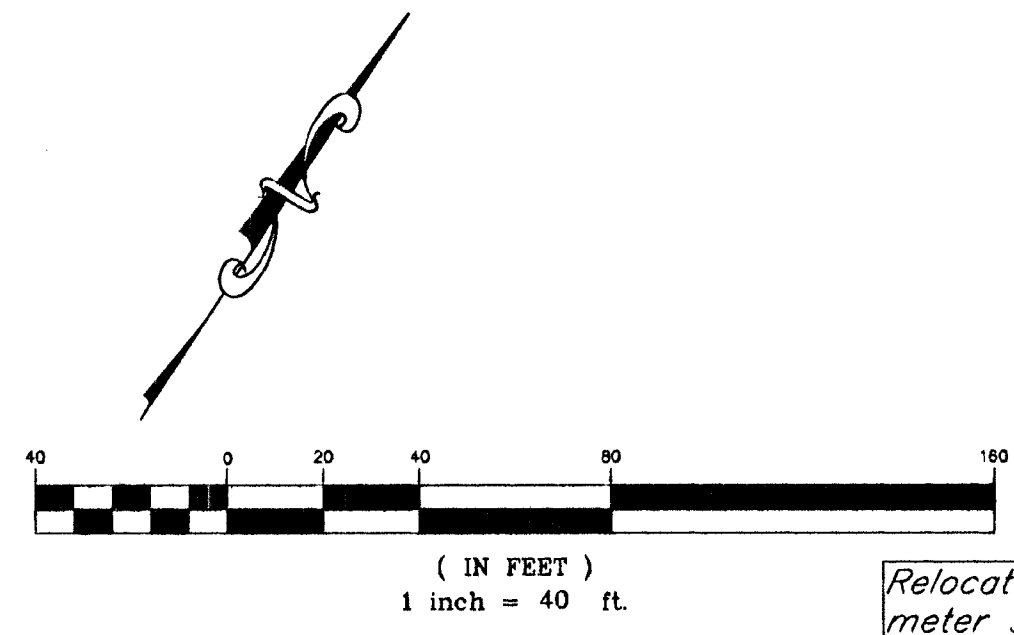

PROJECT NO. 448 89643
MAP PROJECT NO. 101008
DATE August 7, 2002
REVISED August 30, 2002

SHEET
CV 6.3

WEST DOUGLAS STREETSCAPE
ARKANSAS RIVER TO SENECA
WICHITA, KANSAS

MCCUUGAGE VAN SICKLE & PERRY
ARCHITECTS - PLANNERS - LANDSCAPE ARCHITECTS
205 S. WASHINGTON WICHITA, KANSAS 67202
TEL 360-246-1100 FAX 360-246-1101

WL PLAN 3