


SENECA ST.

WALNUT ST.

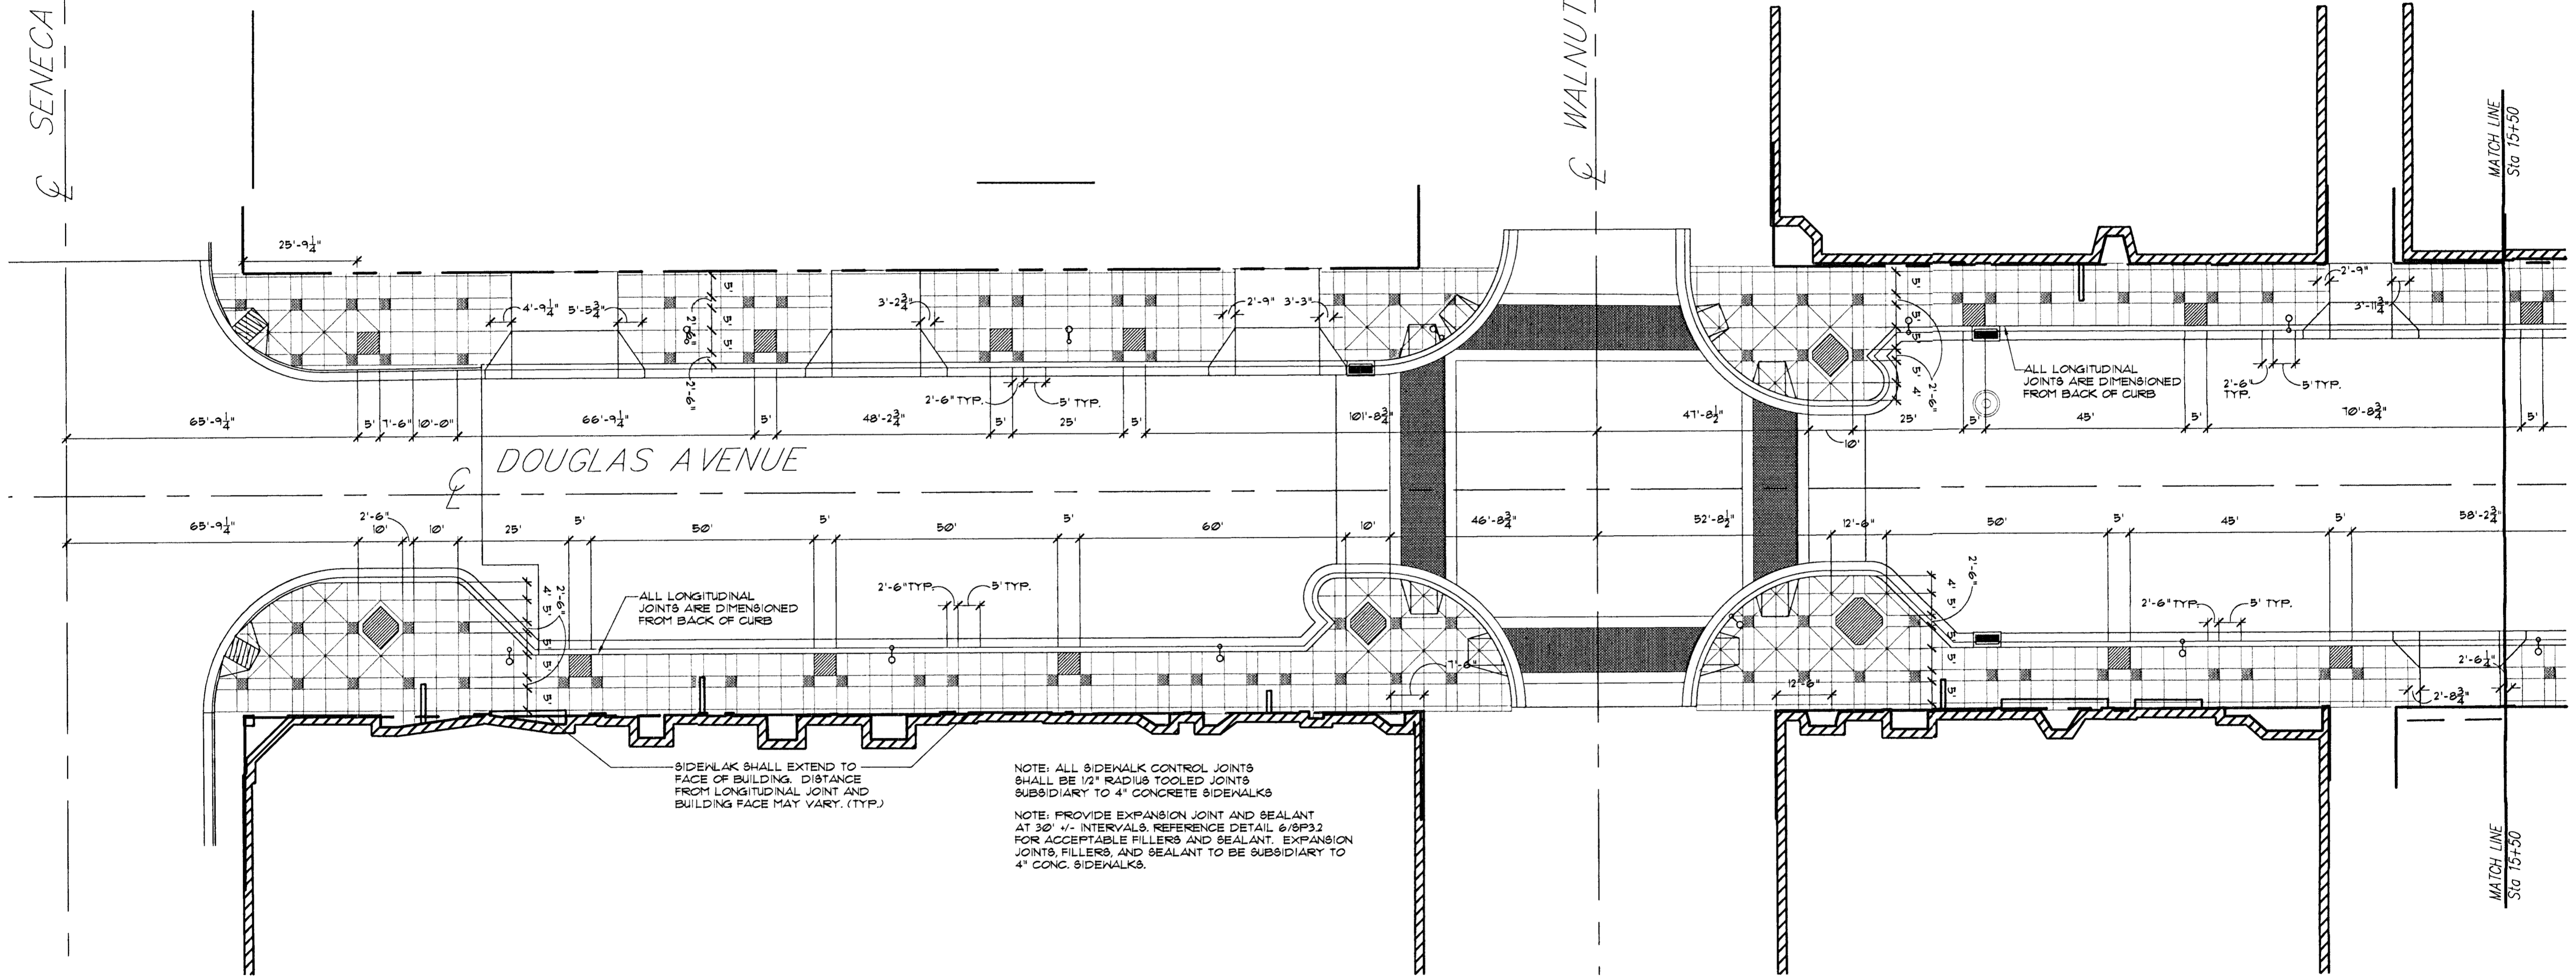

DOUGLAS AVENUE


ALL LONGITUDINAL JOINTS ARE DIMENSIONED FROM BACK OF CURB

SIDEWALK SHALL EXTEND TO FACE OF BUILDING. DISTANCE FROM LONGITUDINAL JOINT AND BUILDING FACE MAY VARY. (TYP.)

NOTE: ALL SIDEWALK CONTROL JOINTS SHALL BE 1/2" RADIUS TOOLED JOINTS SUBSIDIARY TO 4" CONCRETE SIDEWALKS

NOTE: PROVIDE EXPANSION JOINT AND SEALANT AT 30' +/- INTERVALS. REFERENCE DETAIL 6/8P32 FOR ACCEPTABLE FILLERS AND SEALANT. EXPANSION JOINTS, FILLERS, AND SEALANT TO BE SUBSIDIARY TO 4" CONC. SIDEWALKS.

LAYOUT PLAN 1

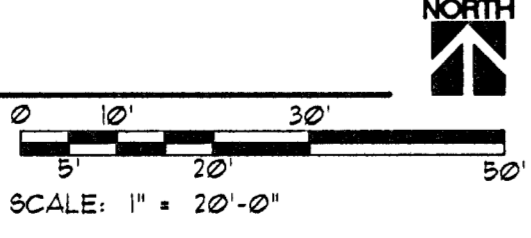

LAYOUT PLAN 1

PROJECT NO. 472 83608  
 MVP PROJECT NO. 101008  
 DATE: AUGUST 1, 2002  
 REVISED:  
 REVISED CONST. SET:  
 FEBRUARY 1, 2003

SHEET SP2.1

WEST DOUGLAS STREETSCAPE  
 ARKANSAS RIVER TO SENECA  
 WICHITA, KANSAS

ARCHITECTS - PLANNERS - LANDSCAPE ARCHITECTS  
 125 S. WASHINGTON WICHITA, KANSAS 67202  
 P.O. BOX 398 WICHITA, KANSAS 67201  
 TEL. 316.261.5445 FAX 316.261.5445



MCCUGGAGE VAN SICKLE & PERRY