


A LAYOUT PLAN 5

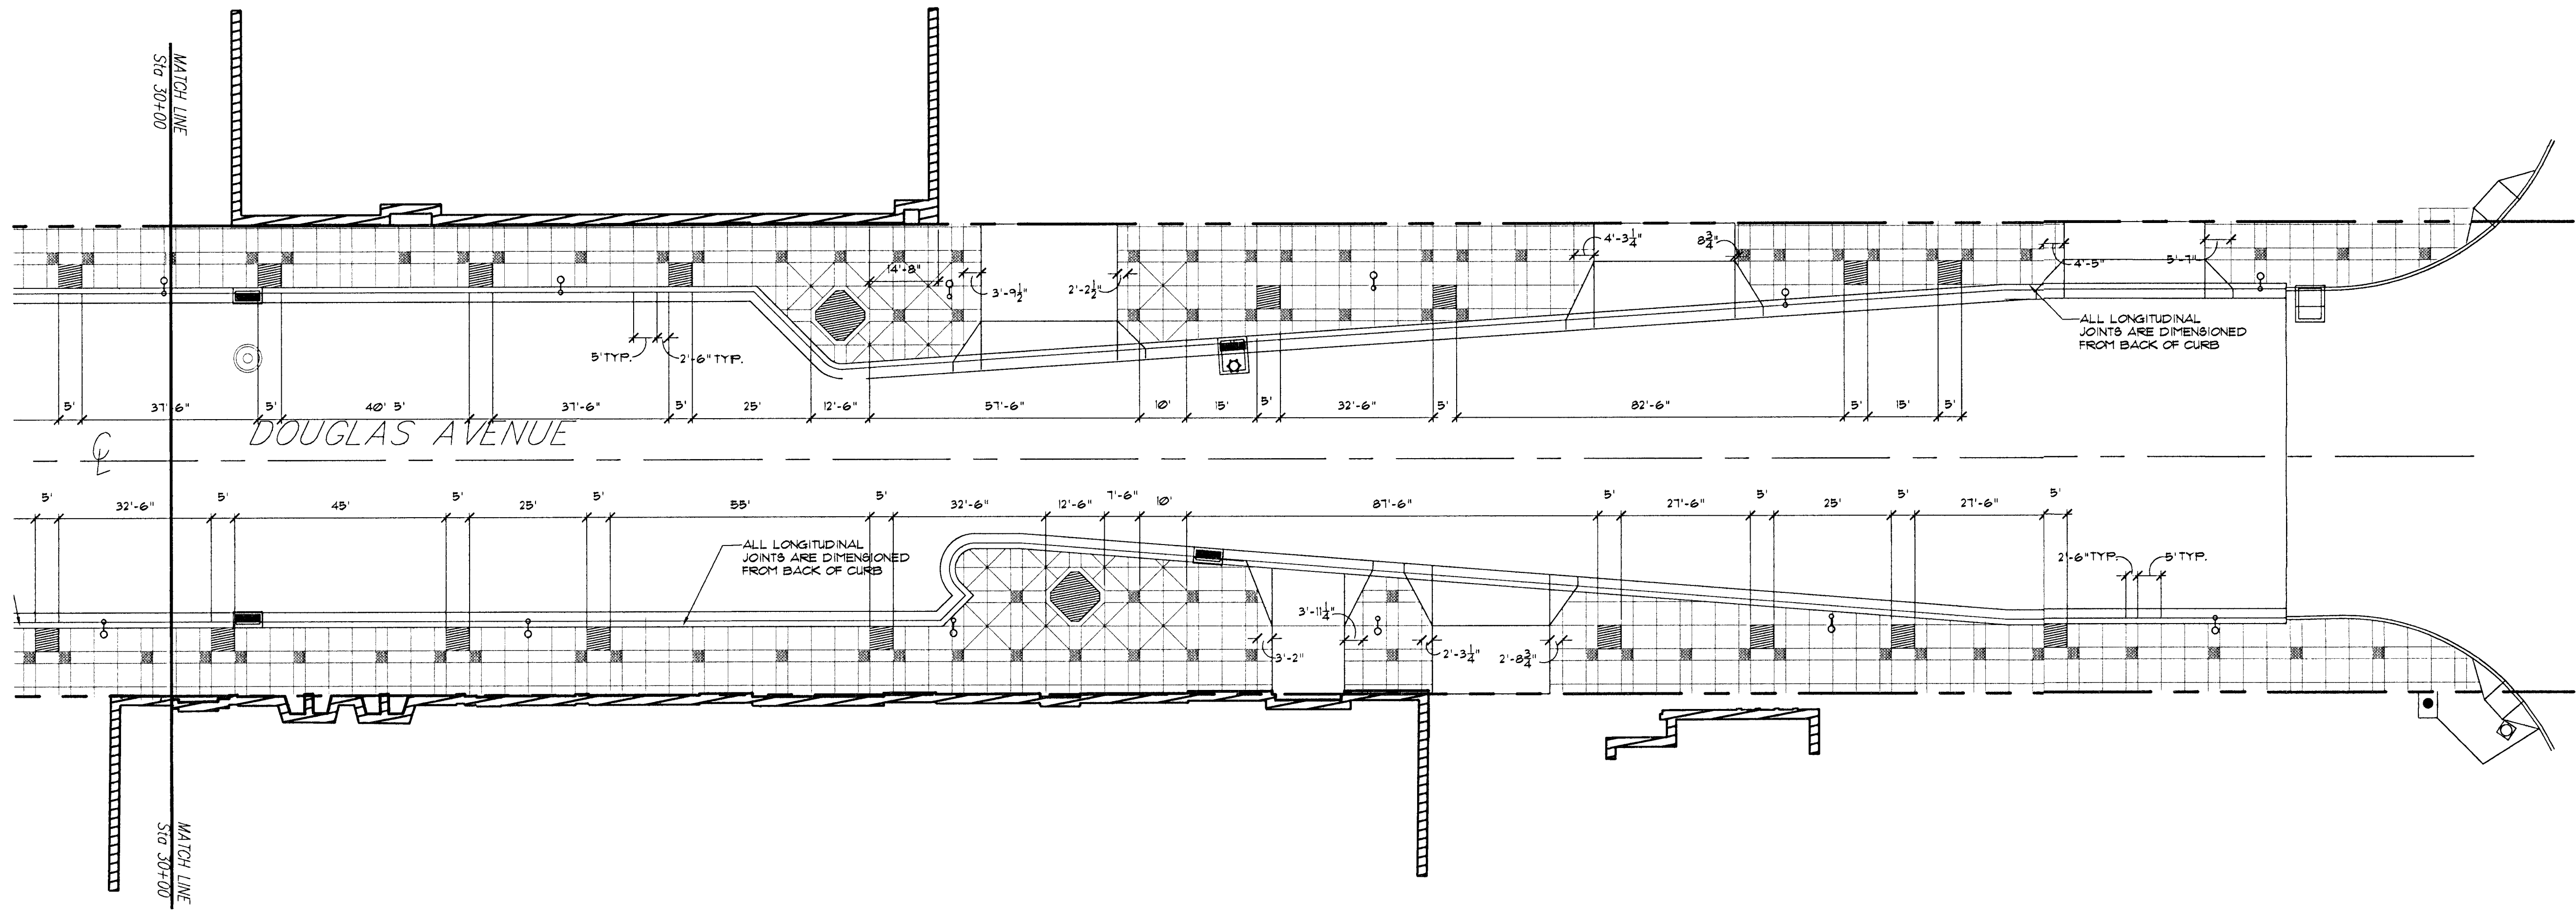

LAYOUT PLAN 5

SHEET

SP2.5

PROJECT NO. 472 836028
 MYP PROJECT NO. 1010208
 DATE: AUGUST 1, 2022
 REVISED:
 REVISED CONST. SET:
 FEBRUARY 1, 2003

**WEST DOUGLAS STREETSCAPE
 ARKANSAS RIVER TO SENECA
 WICHITA, KANSAS**

ARCHITECTS • PLANNERS • LANDSCAPE ARCHITECTS
 123 S. WASHINGTON WICHITA, KANSAS 67202
 P.O. BOX 948 WICHITA, KANSAS 67201
 TEL 316.260.0461 • FAX 316.260.4646

MCCLUGGAGE VAN SICKLE & PERRY