


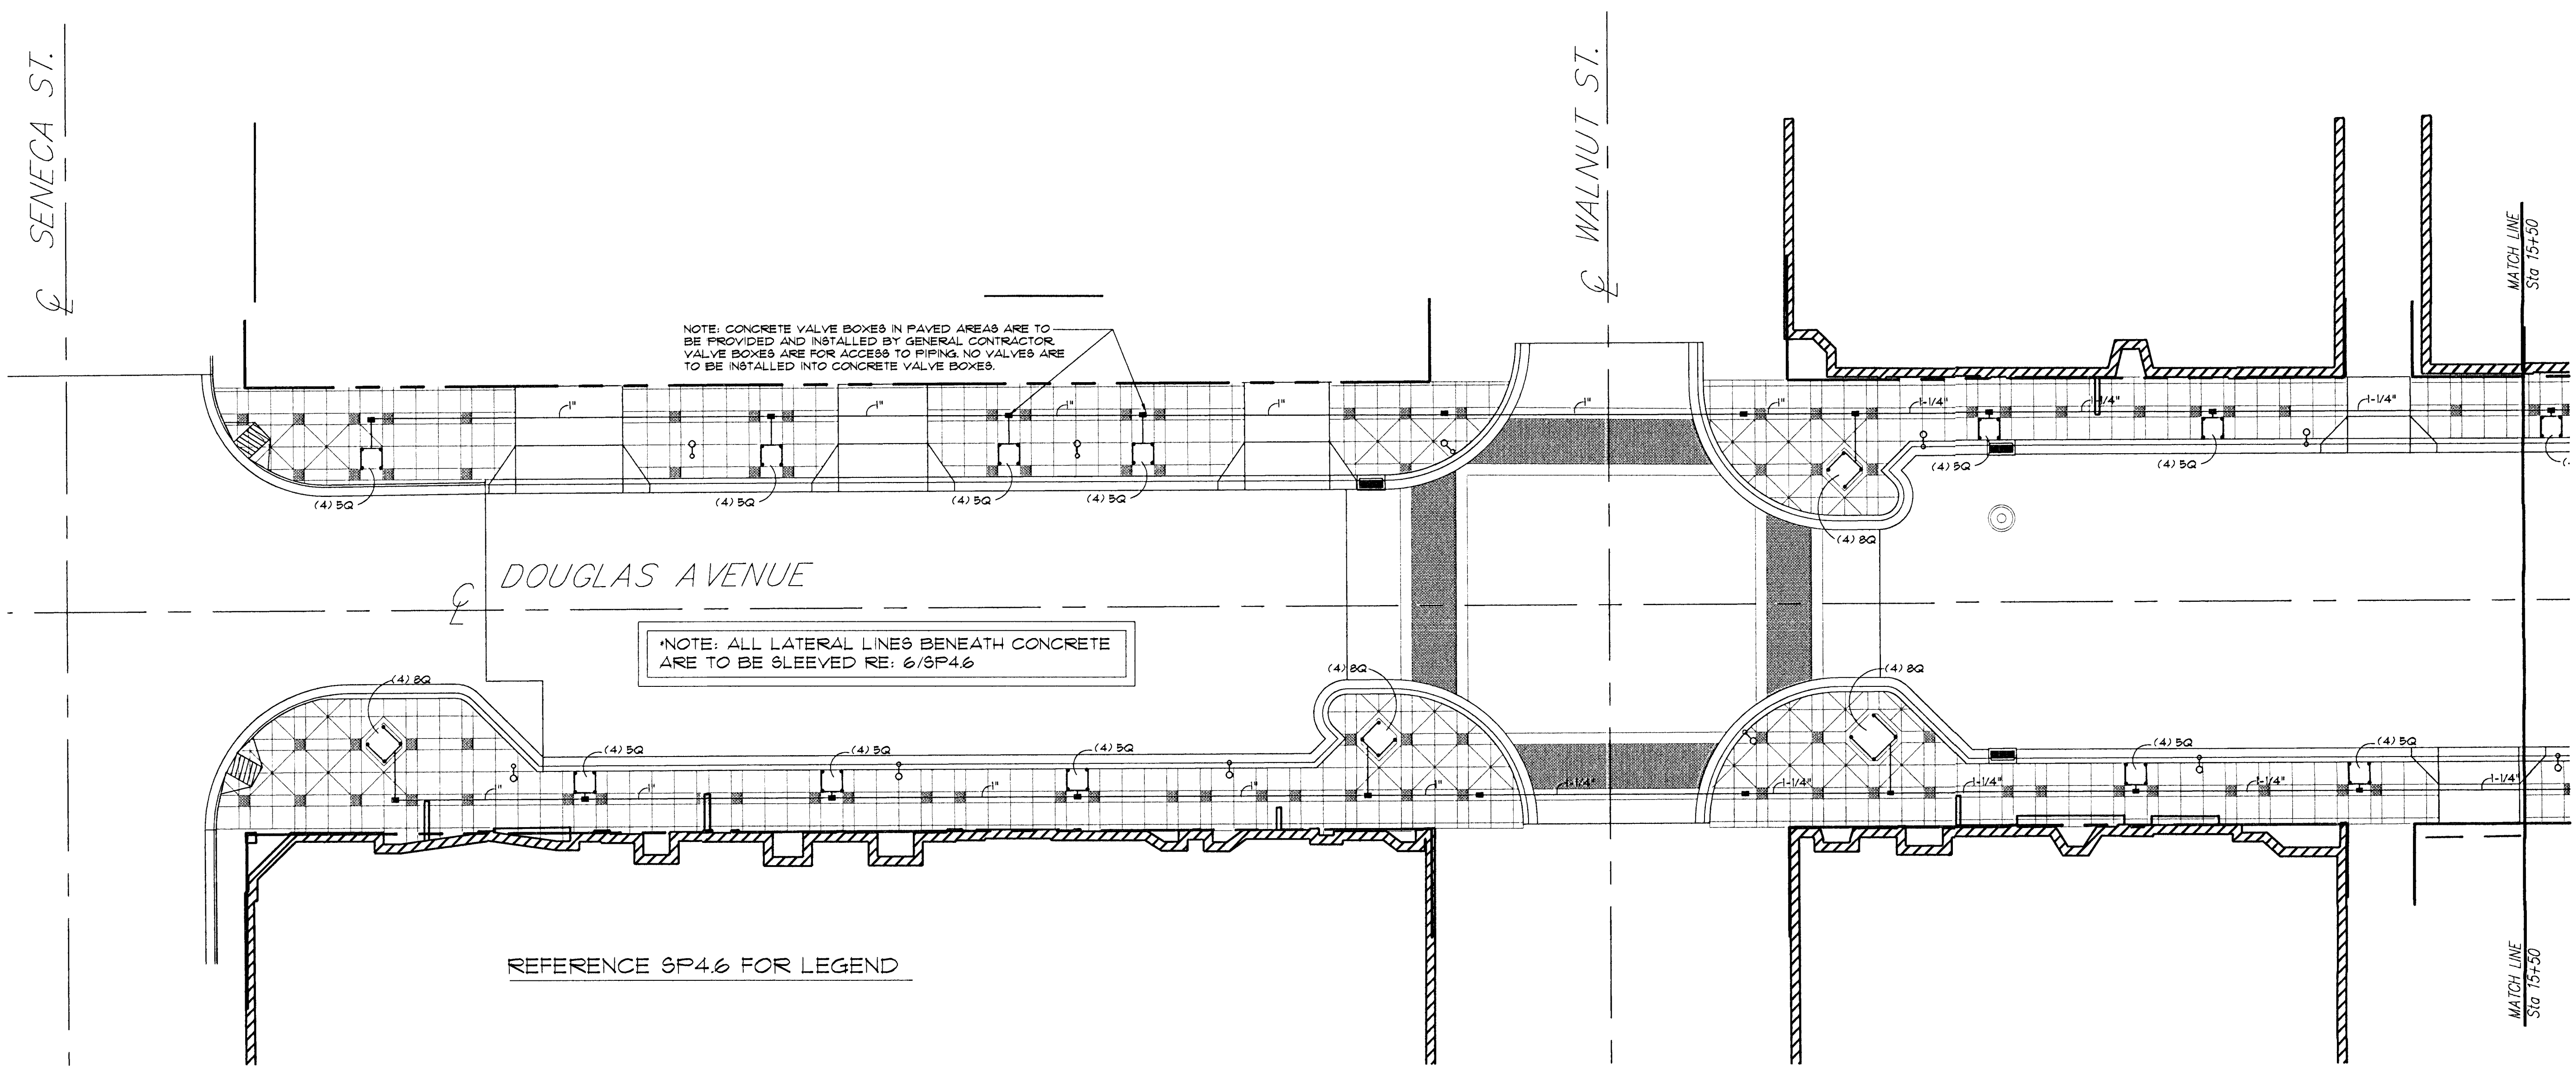

A IRRIGATION PLAN 1

SCALE: 1" = 20'-0"

0 5' 10' 20' 30' 50'

NORTH



IRRIGATION PLAN 1

 ARCHITECTS • PLANNERS • LANDSCAPE ARCHITECTS 121 S. WASHINGTON WICHITA, KANSAS 67202 P.O. BOX 394 WICHITA, KANSAS 67201 TEL 360-2048 • FAX 360-2546	WEST DOUGLAS STREETSCAPE ARKANSAS RIVER TO SENECA WICHITA, KANSAS	
	PROJECT NO. 472 836008 MYP PROJECT NO. 101008 DATE: AUGUST 1, 2002 REVISED:	REVISED CONST. SET: FEBRUARY 1, 2003

SHEET

SP4.1