


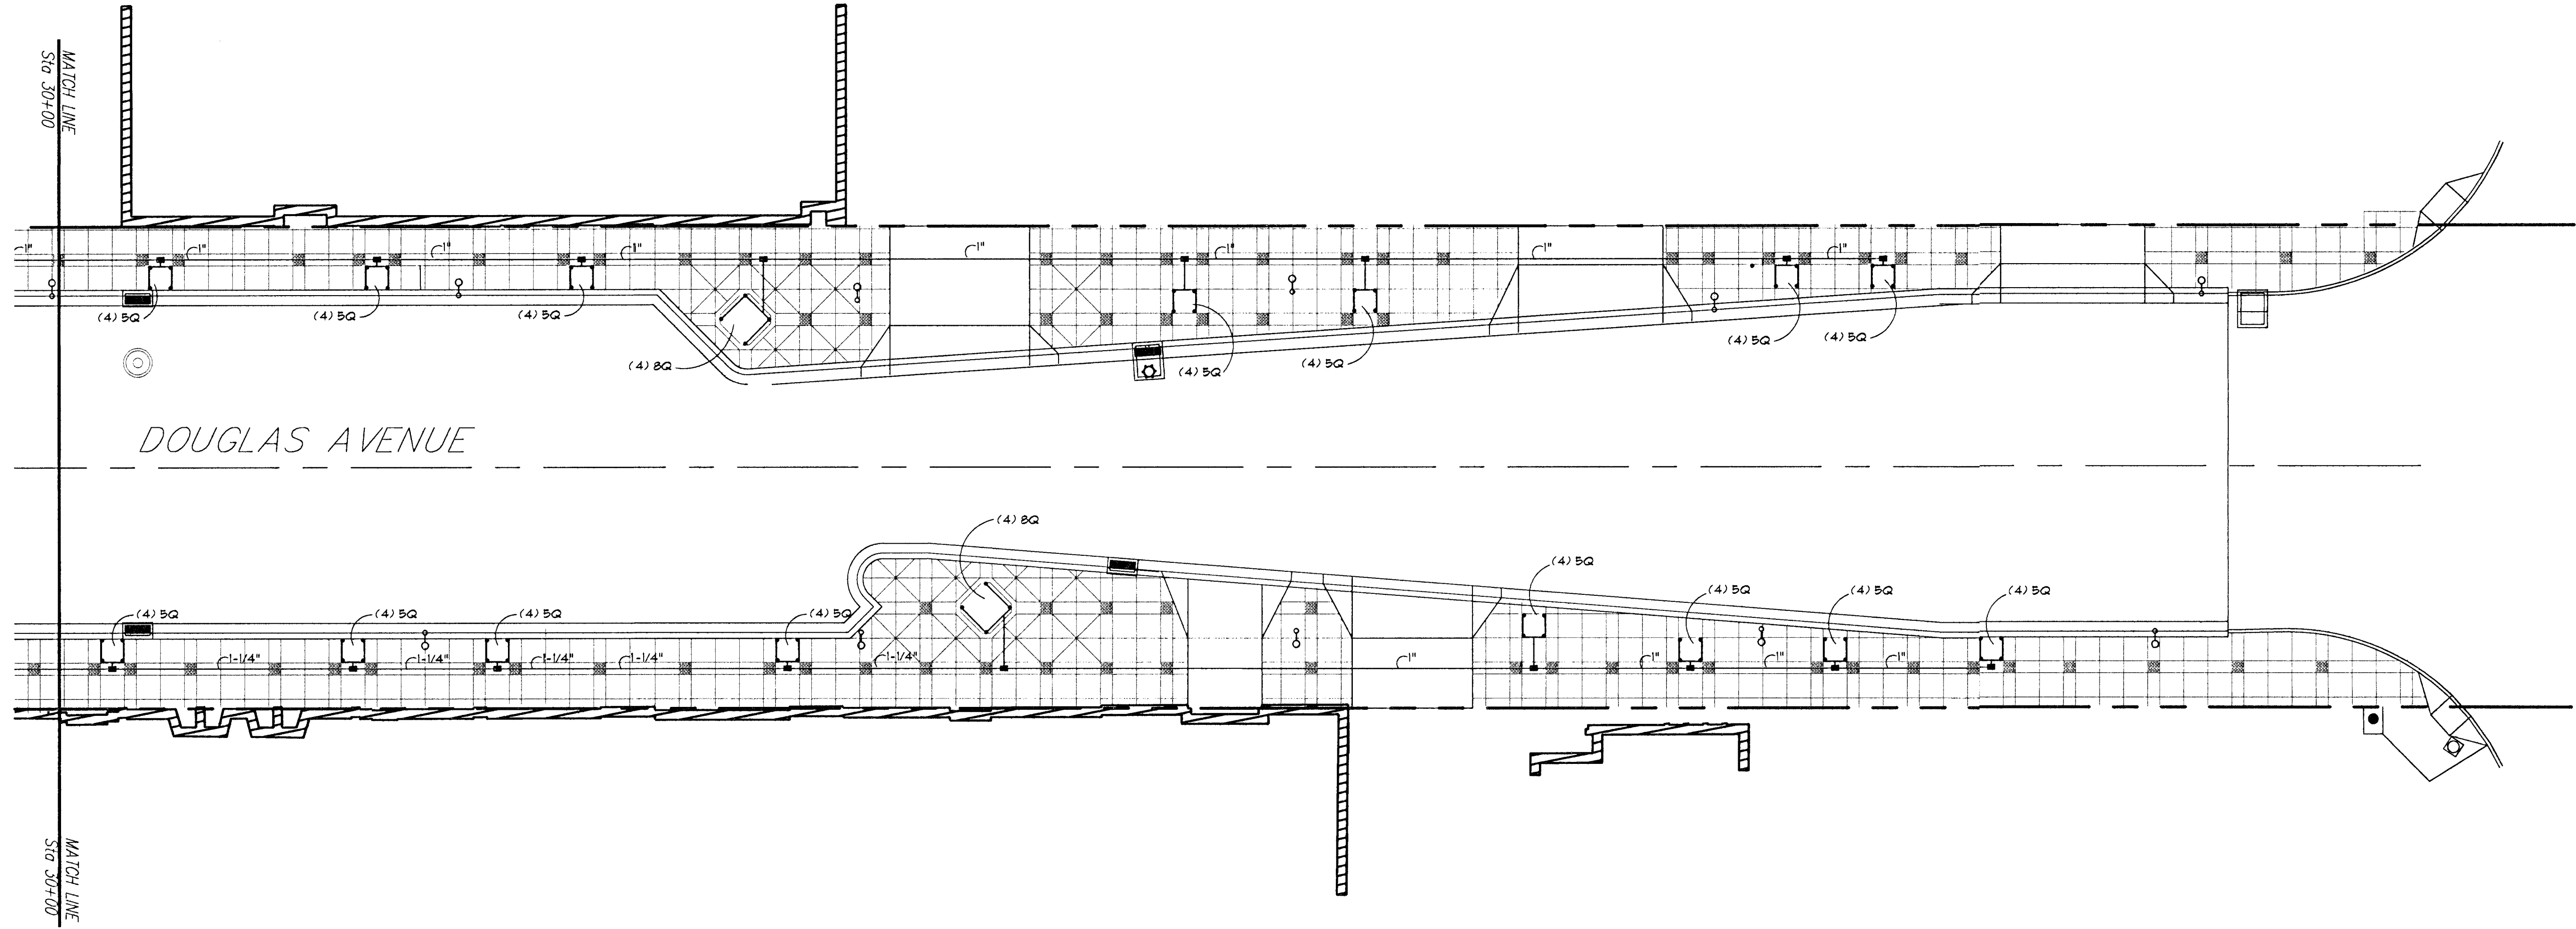

A IRRIGATION PLAN 5

SCALE: 1" = 20'-0"

NORTH



IRRIGATION PLAN 5

SHEET
SP4.5

PROJECT NO. 412 83608
MVP PROJECT NO. 101008
DATE: AUGUST 1, 2002
REVISED:
REVISED CONST. SET:
FEBRUARY 1, 2003

**WEST DOUGLAS STREETSCAPE
ARKANSAS RIVER TO SENECA
WICHITA, KANSAS**

ARCHITECTS • PLANNERS • LANDSCAPE ARCHITECTS
15 S. WASHINGTON WICHITA, KANSAS 67202
P.O. BOX 368 WICHITA, KANSAS 67201
TEL 316.266.0000 • FAX 316.266.0000

MCCUUGAGE VAN SICKLE & PERRY