


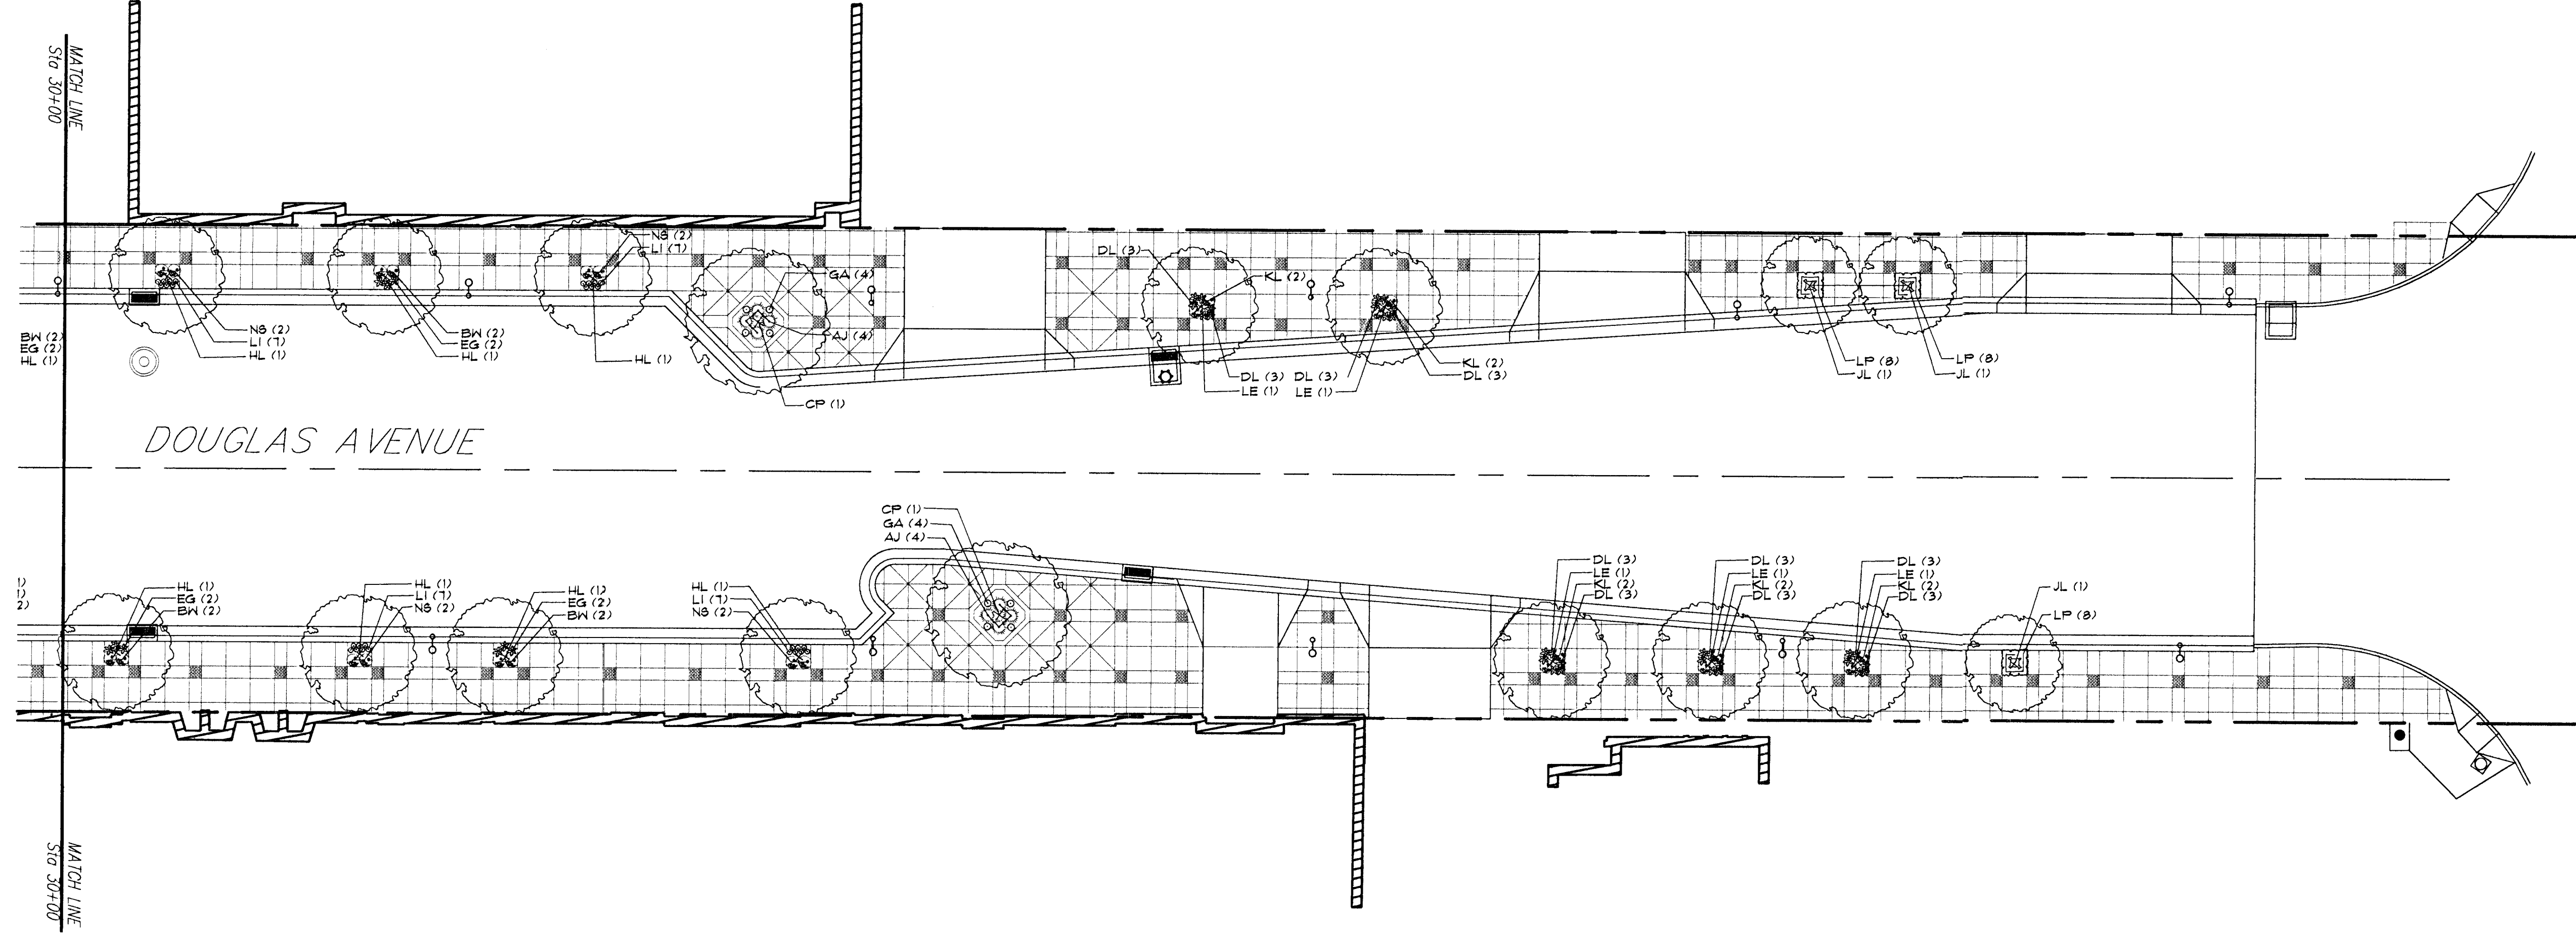

**A LANDSCAPE PLAN 5**

SCALE: 1" = 20'-0"

NORTH



LANDSCAPE PLAN 5

SHEET

**SP5.5**

PROJECT NO. 472 83608  
 MVP PROJECT NO. 101008  
 DATE: AUGUST 1, 2002  
 REVISED  
 REVISED CONST. SET:  
 FEBRUARY 1, 2003

**WEST DOUGLAS STREETSCAPE  
 ARKANSAS RIVER TO SENECA  
 WICHITA, KANSAS**

ARCHITECTS • PLANNERS • LANDSCAPE ARCHITECTS  
 125 S. WASHINGTON WICHITA, KANSAS 67202  
 P.O. BOX 394 WICHITA, KANSAS 67201  
 TEL. 316.262.4646 • FAX 316.262.4646

**MCCUUGAGE VAN SICKLE & PERRY**