



FHWA REG NO.	STATE	PROJECT NO.	YEAR	SHEET NO.	TOTAL SHEETS
7	KANSAS	87 N-0196-01	2001	19	55

DATE	BY	REFERENCES NOTED	REFERENCES CHECKED

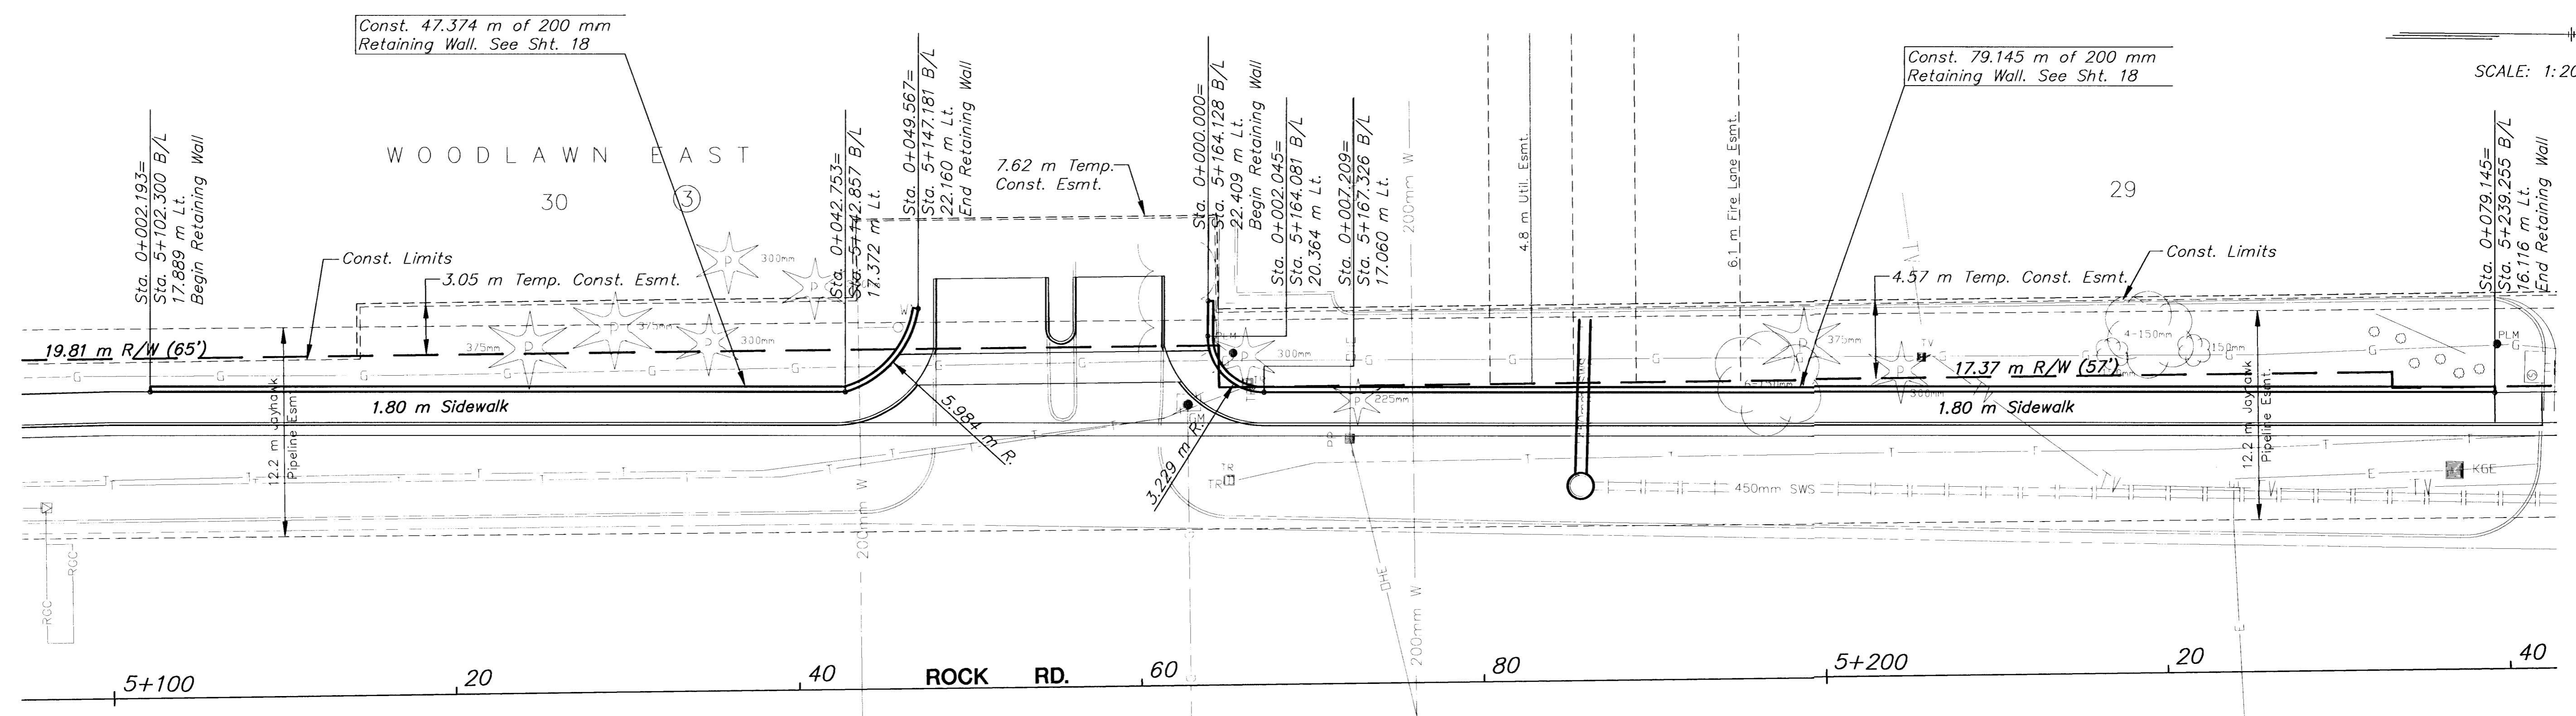

PLAN - WALL 1 & WALL 2  
Scale: 1:200

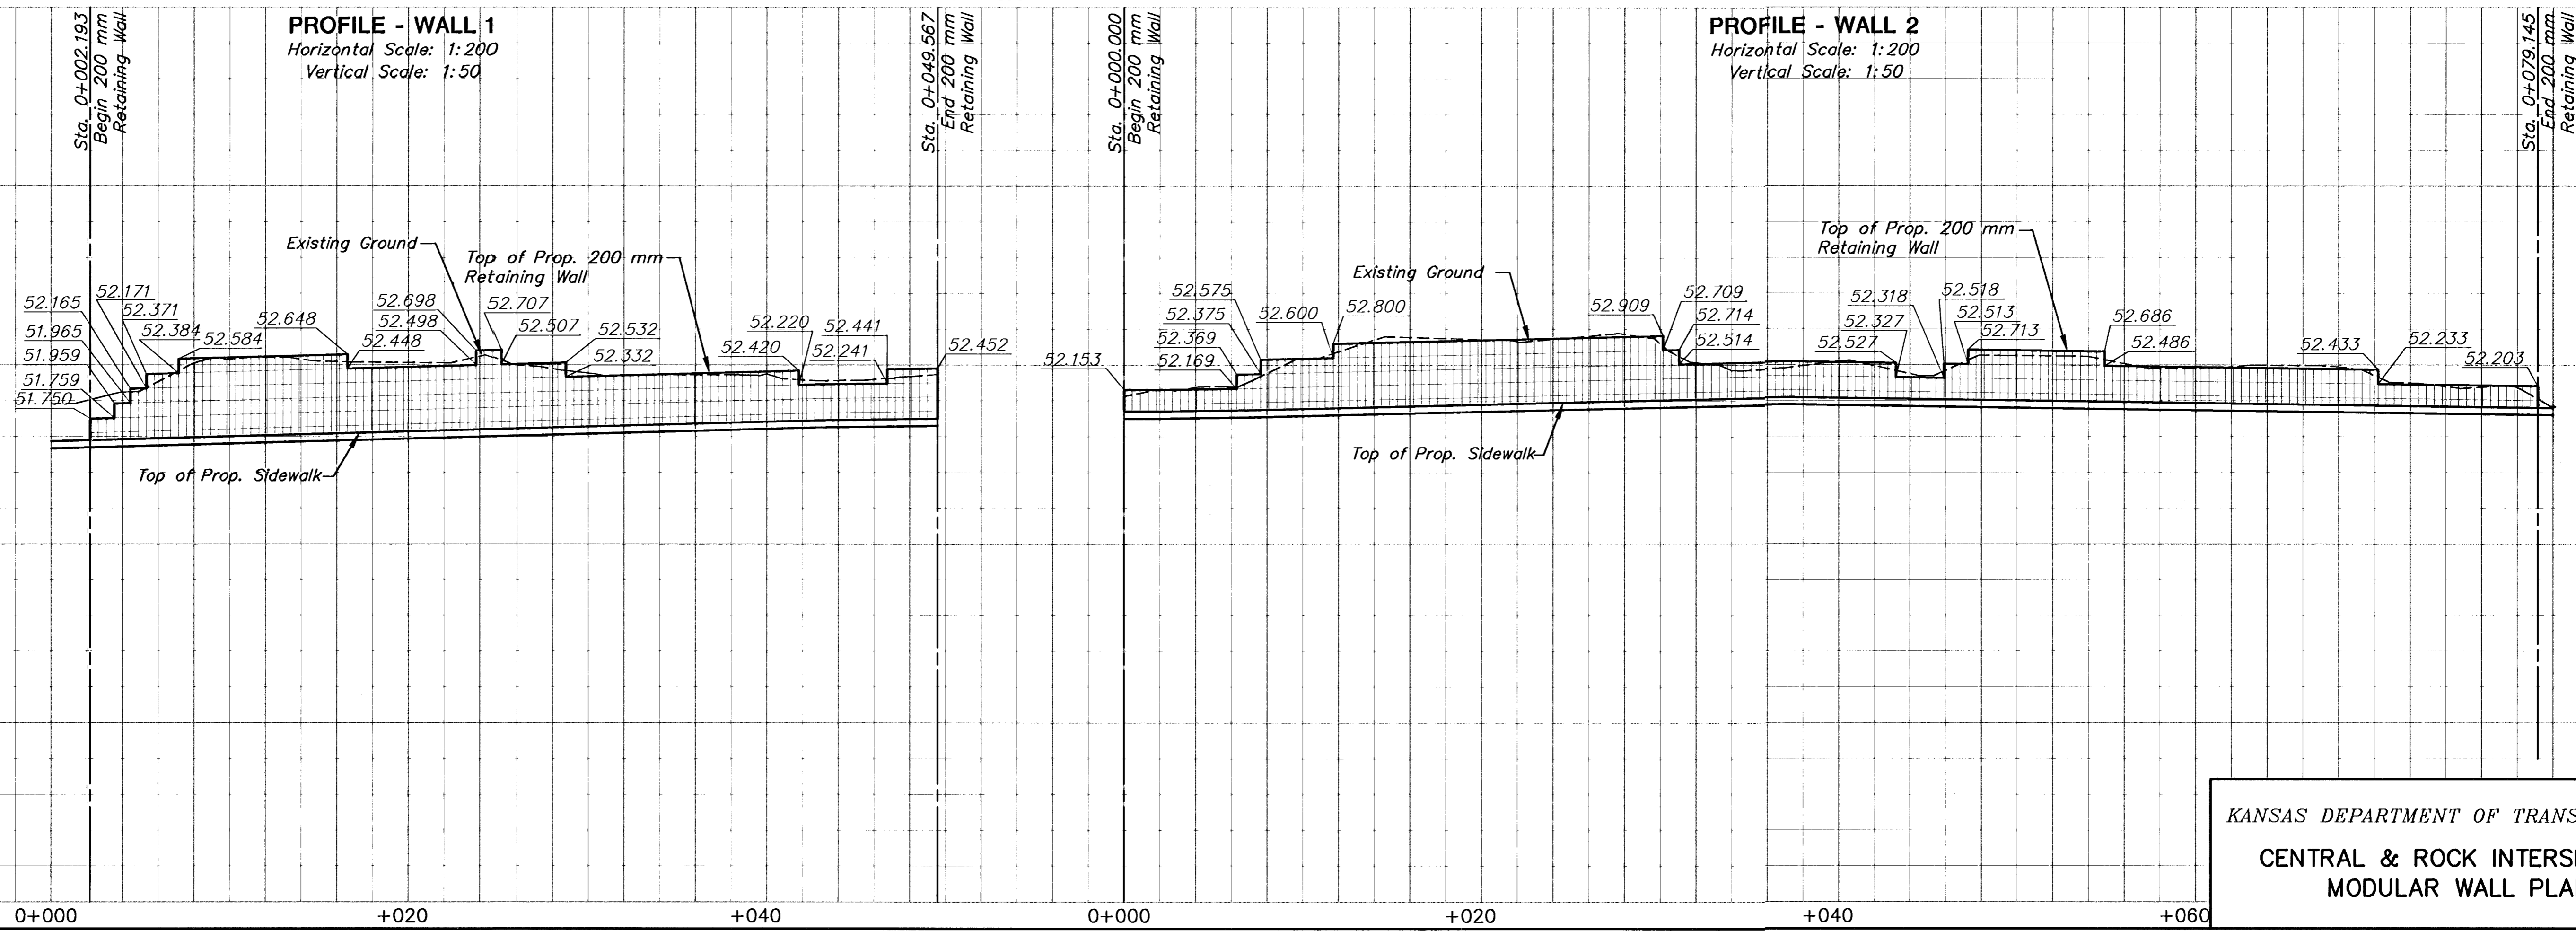

KANSAS DEPARTMENT OF TRANSPORTATION  
CENTRAL & ROCK INTERSECTION  
MODULAR WALL PLAN