



FHWA REG NO.	STATE	PROJECT NO.	YEAR	SHEET NO	TOTAL SHEETS
7	KANSAS	87N-0196-01	2001	38	55

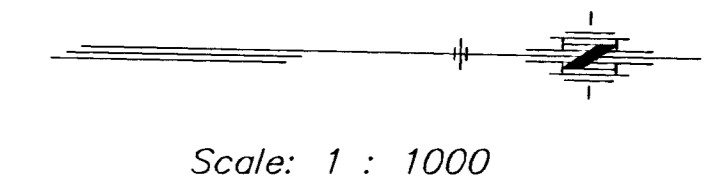

BY	DATE
REFERENCES: NOTED	CHECKED

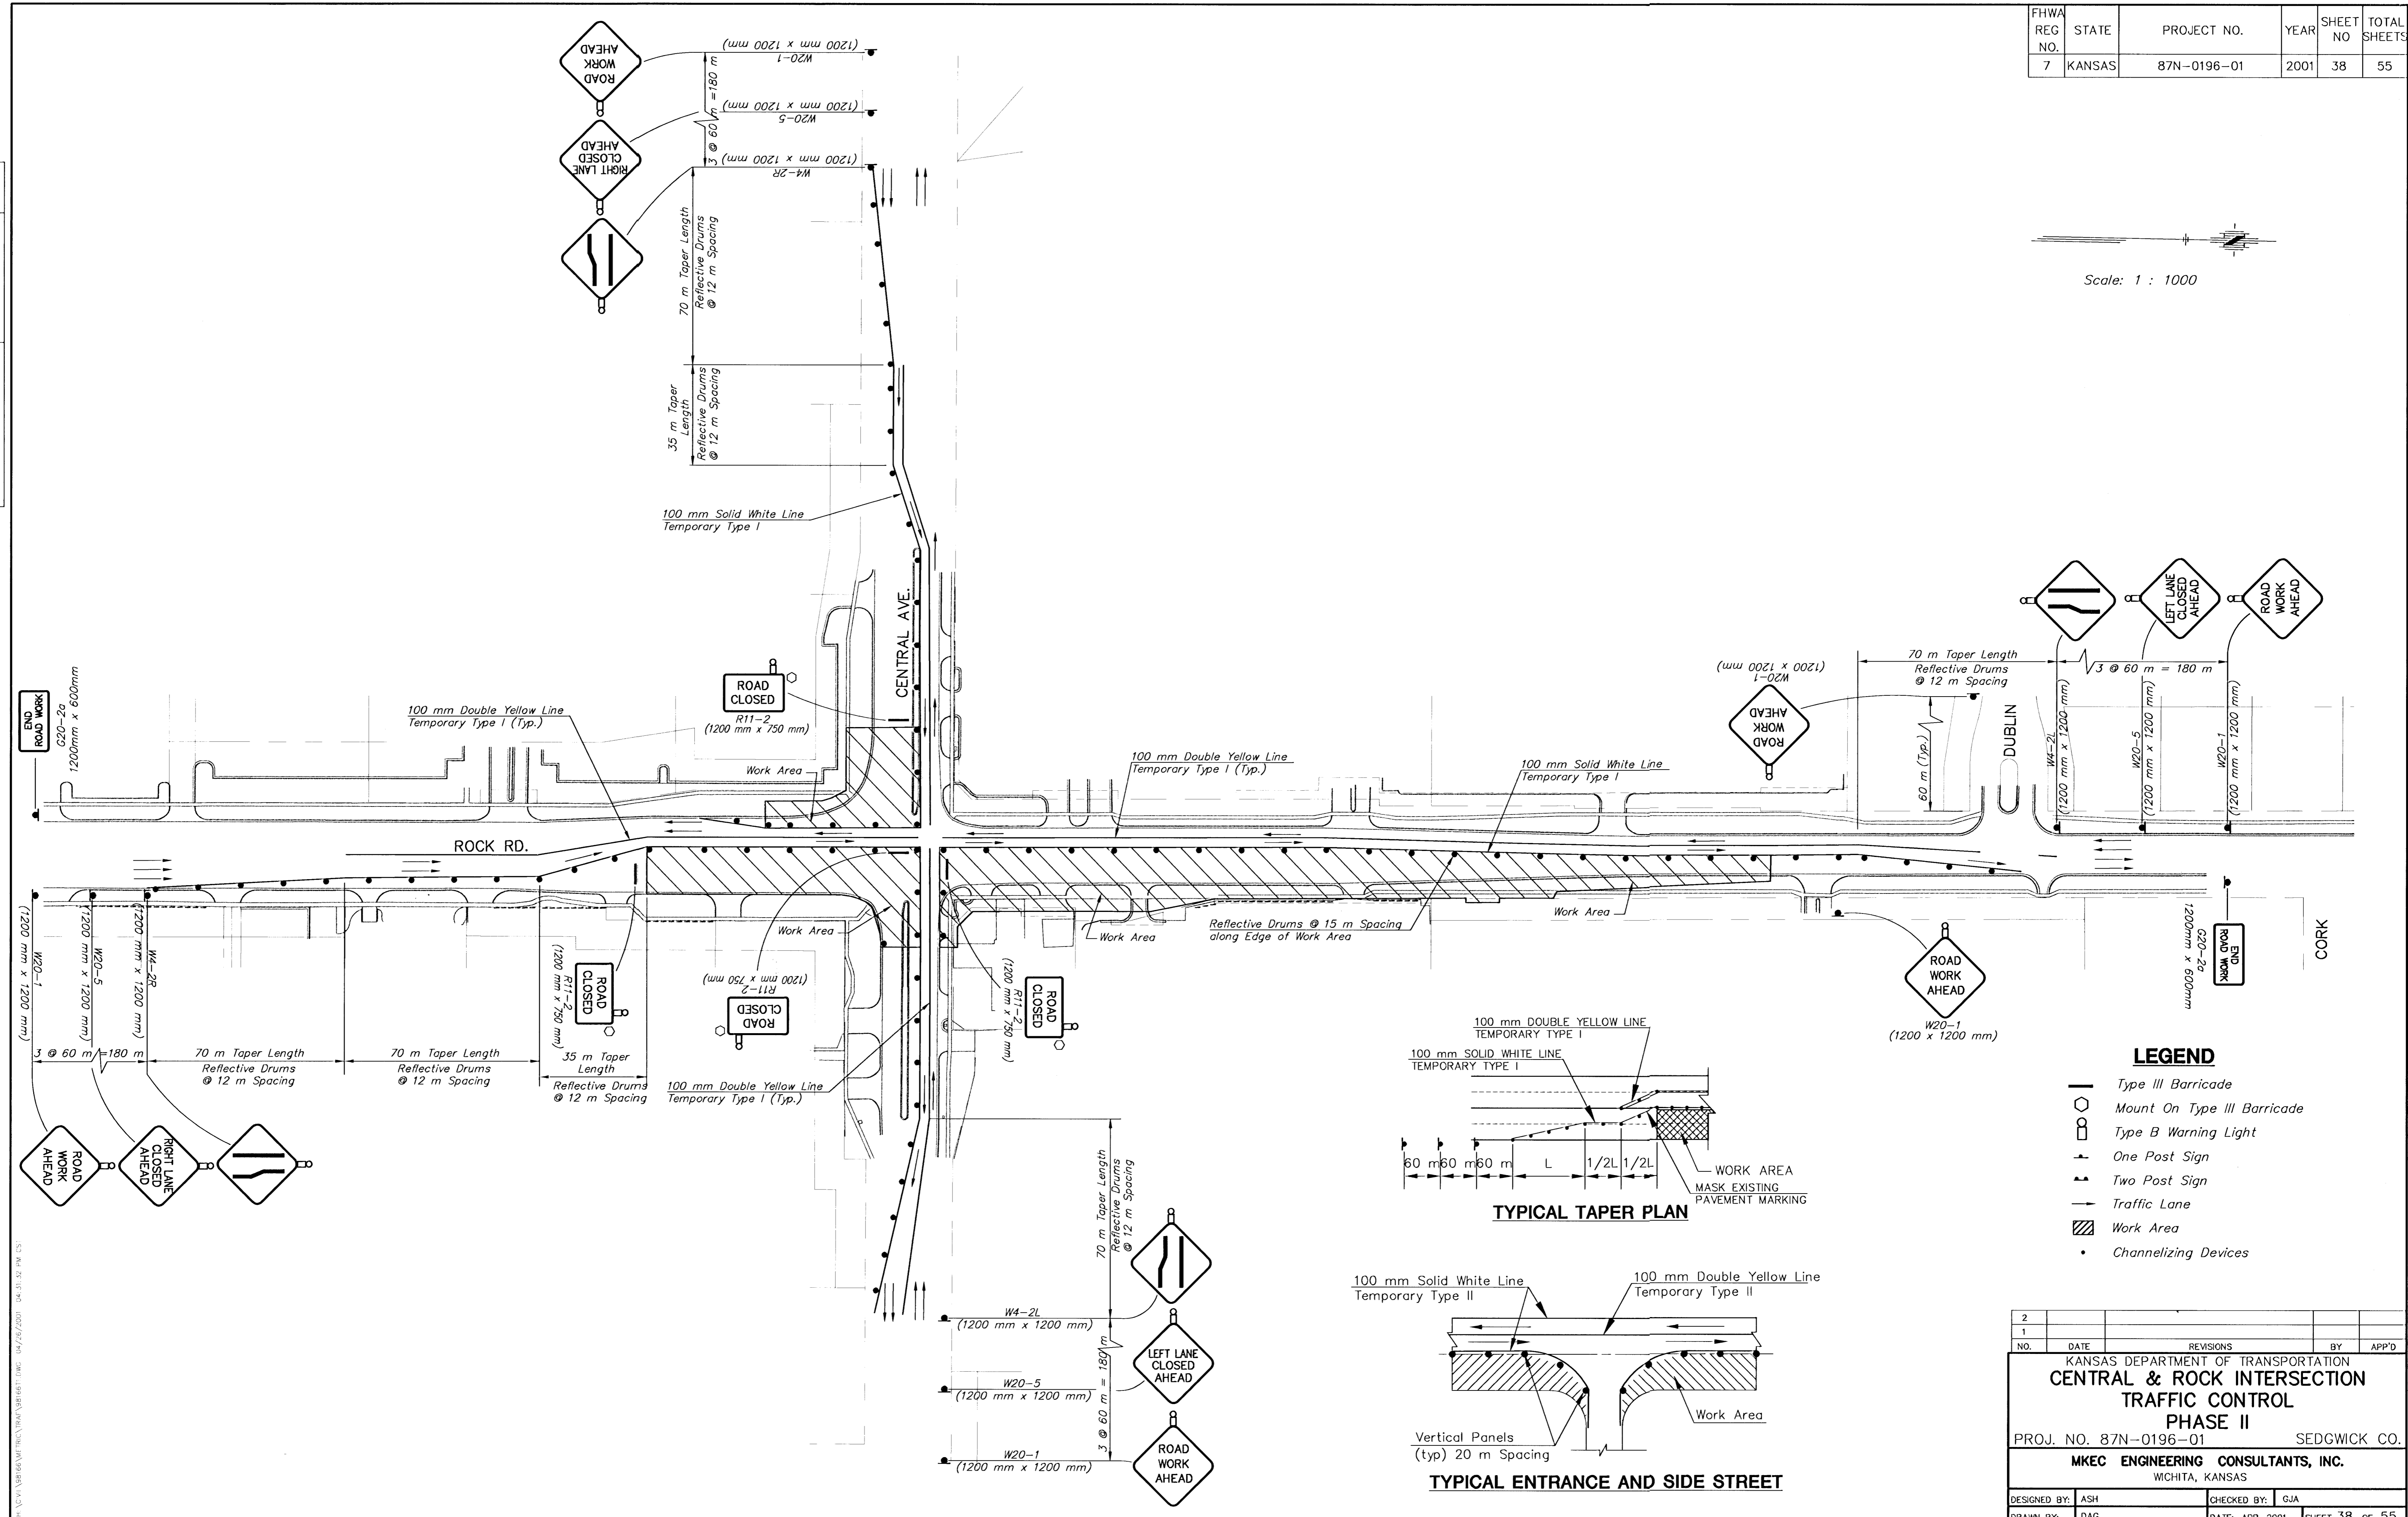

2					
1					
NO.	DATE	REVISIONS	BY	APP'D	
KANSAS DEPARTMENT OF TRANSPORTATION					
CENTRAL & ROCK INTERSECTION					
TRAFFIC CONTROL					
PHASE II					
PROJ. NO. 87N-0196-01			SEDGWICK CO.		
MKEC ENGINEERING CONSULTANTS, INC.					
WICHITA, KANSAS					
DESIGNED BY:	ASH	CHECKED BY:	GJA		
DRAWN BY:	DAG	DATE:	APR. 2001	SHEET 38 OF 55	