


FHWA REG NO.	STATE	PROJECT NO.	YEAR	SHEET NO.	TOTAL SHEETS
7	KANSAS	87 N-0196-01	2001	46	55

BY	DATE
FINAL PLOTTED SURVEY AREAS CHECKED	

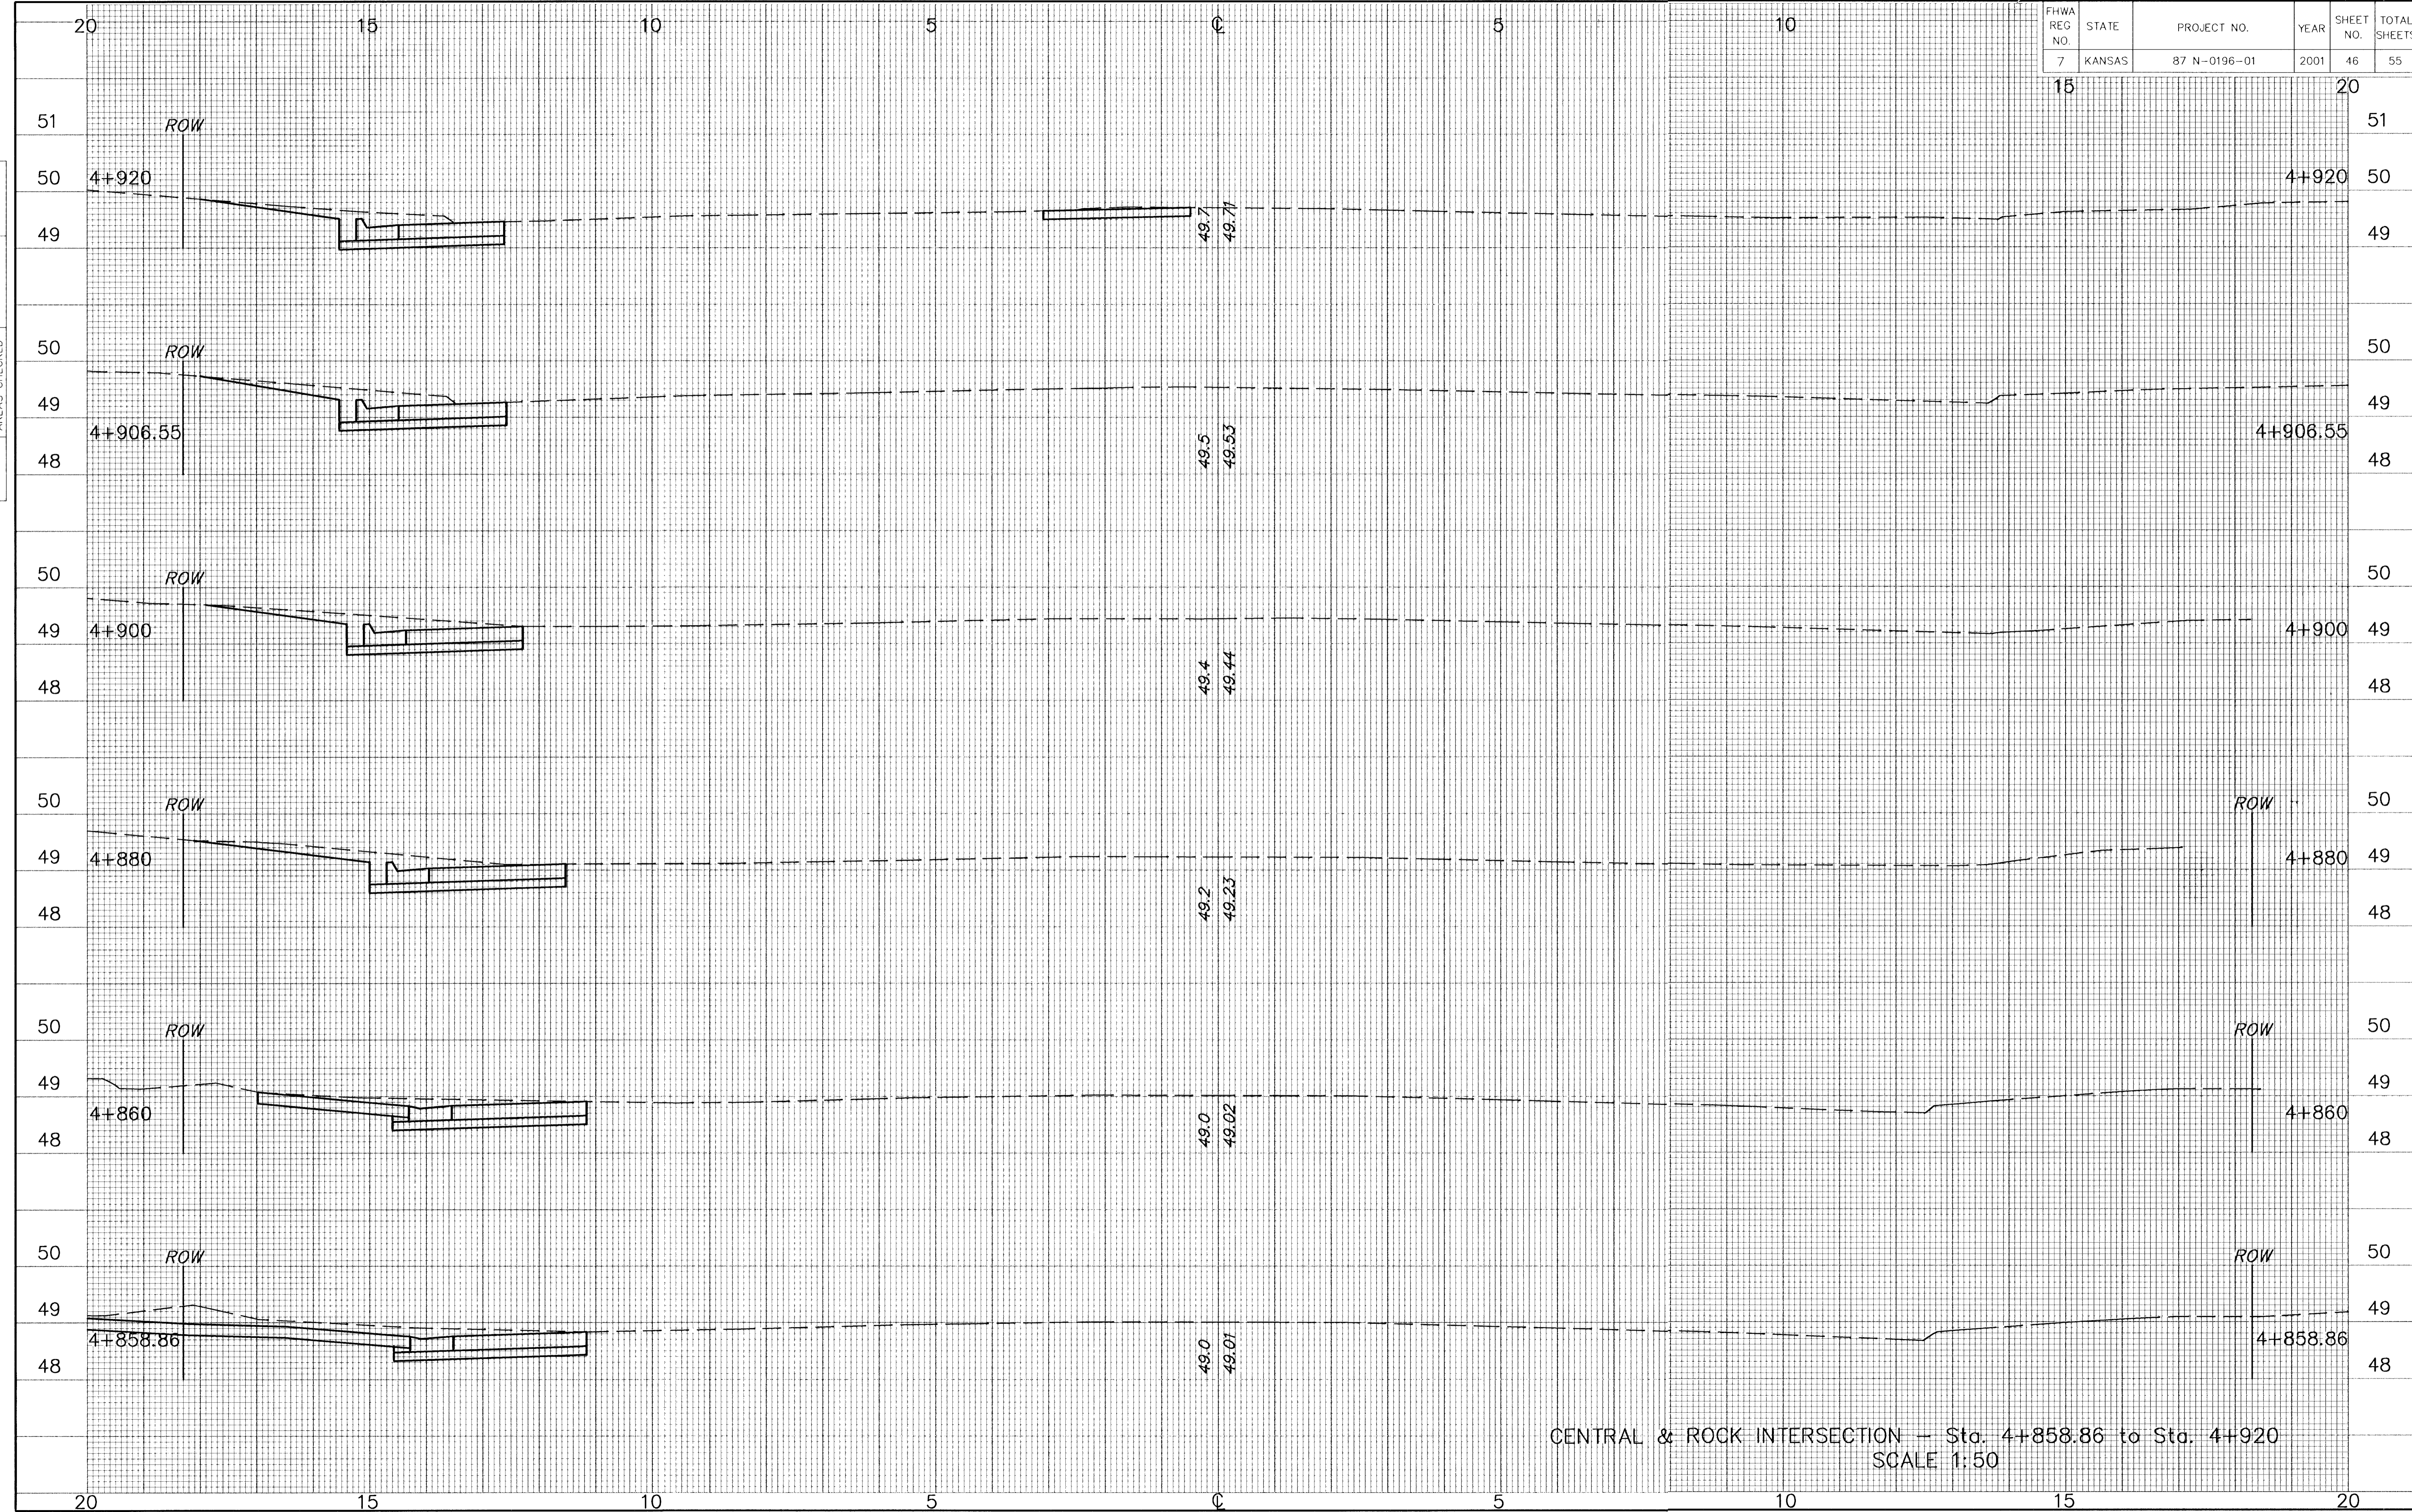

CENTRAL & ROCK INTERSECTION - Sta. 4+858.86 to Sta. 4+920
 SCALE 1:50