


FHWA REG NO.	STATE	PROJECT NO.	YEAR	SHEET NO.	TOTAL SHEETS
7	KANSAS	87 N-0196-01	2001	48	55

FINAL SURVEY AREAS CHECKED	FINAL PLOTTED AREAS	BY	DATE

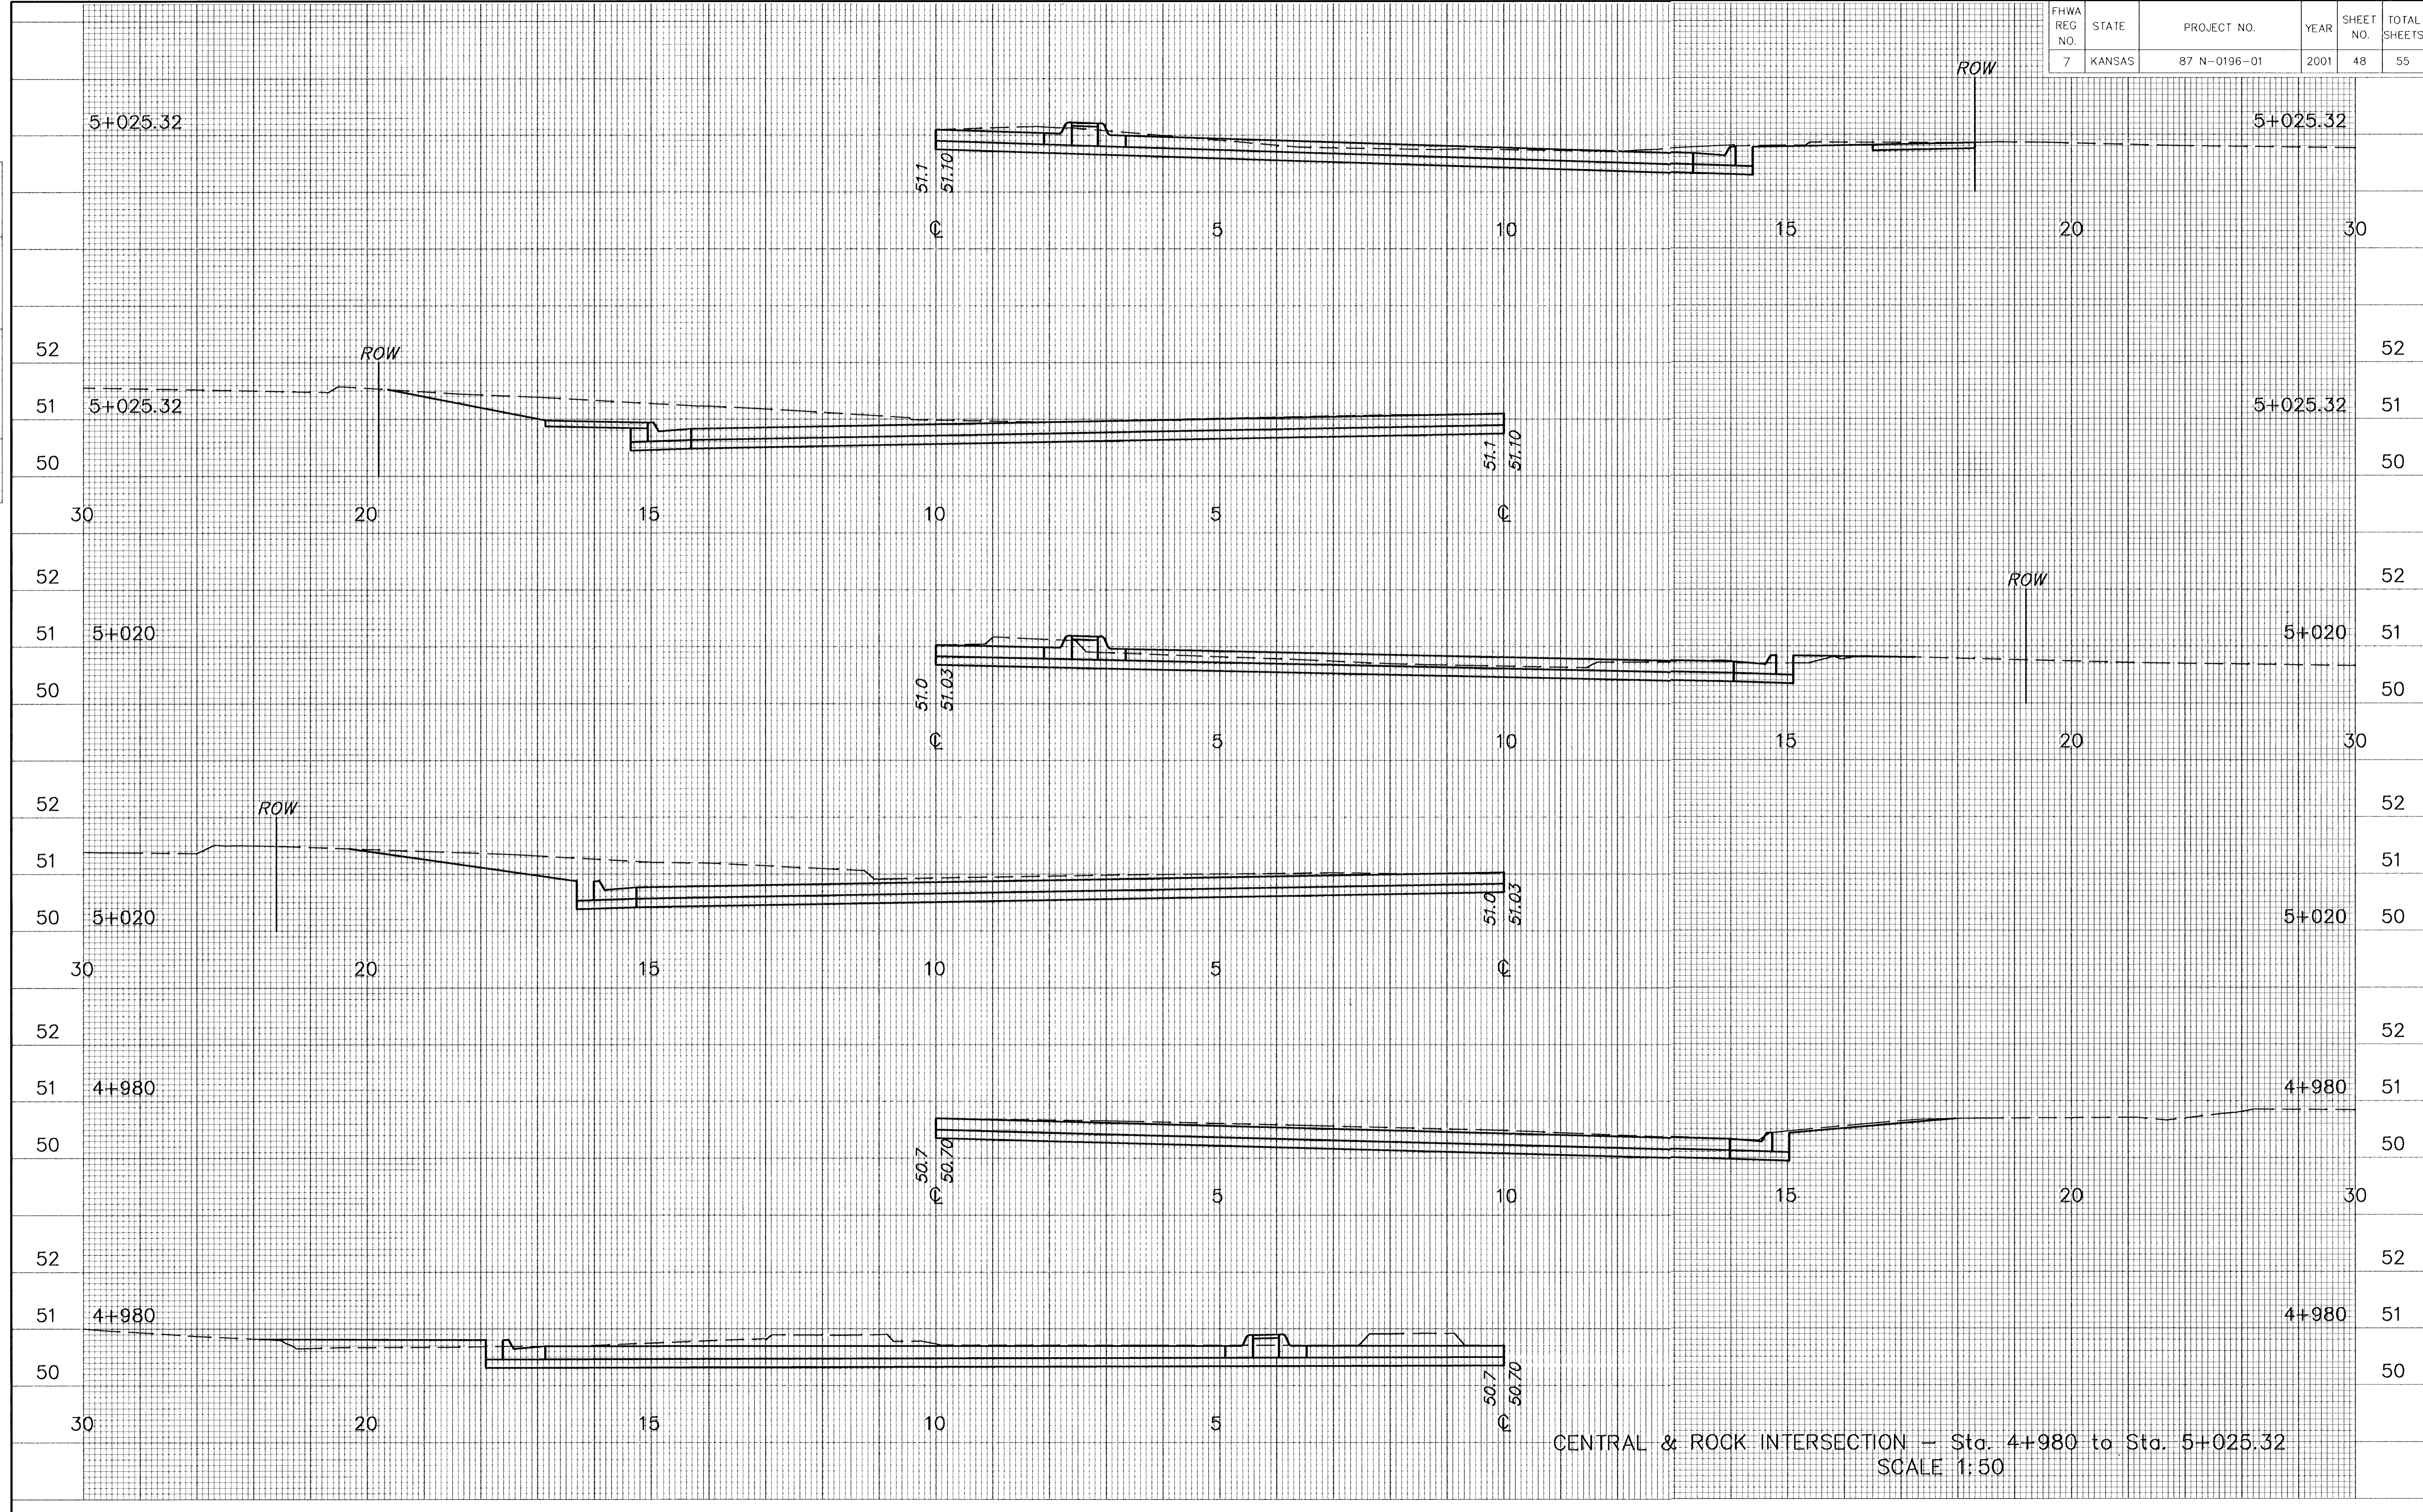

CENTRAL & ROCK INTERSECTION - Sta. 4+980 to Sta. 5+025.32
SCALE 1:50