


FHWA REG. NO.	STATE	PROJECT NO.	YEAR	SHEET NO.	TOTAL SHEETS
7	KANSAS	87 N-0196-01	2001	49	55

BY	DATE

FINAL SURVEY	PLOTTED AREAS	CHECKED AREAS

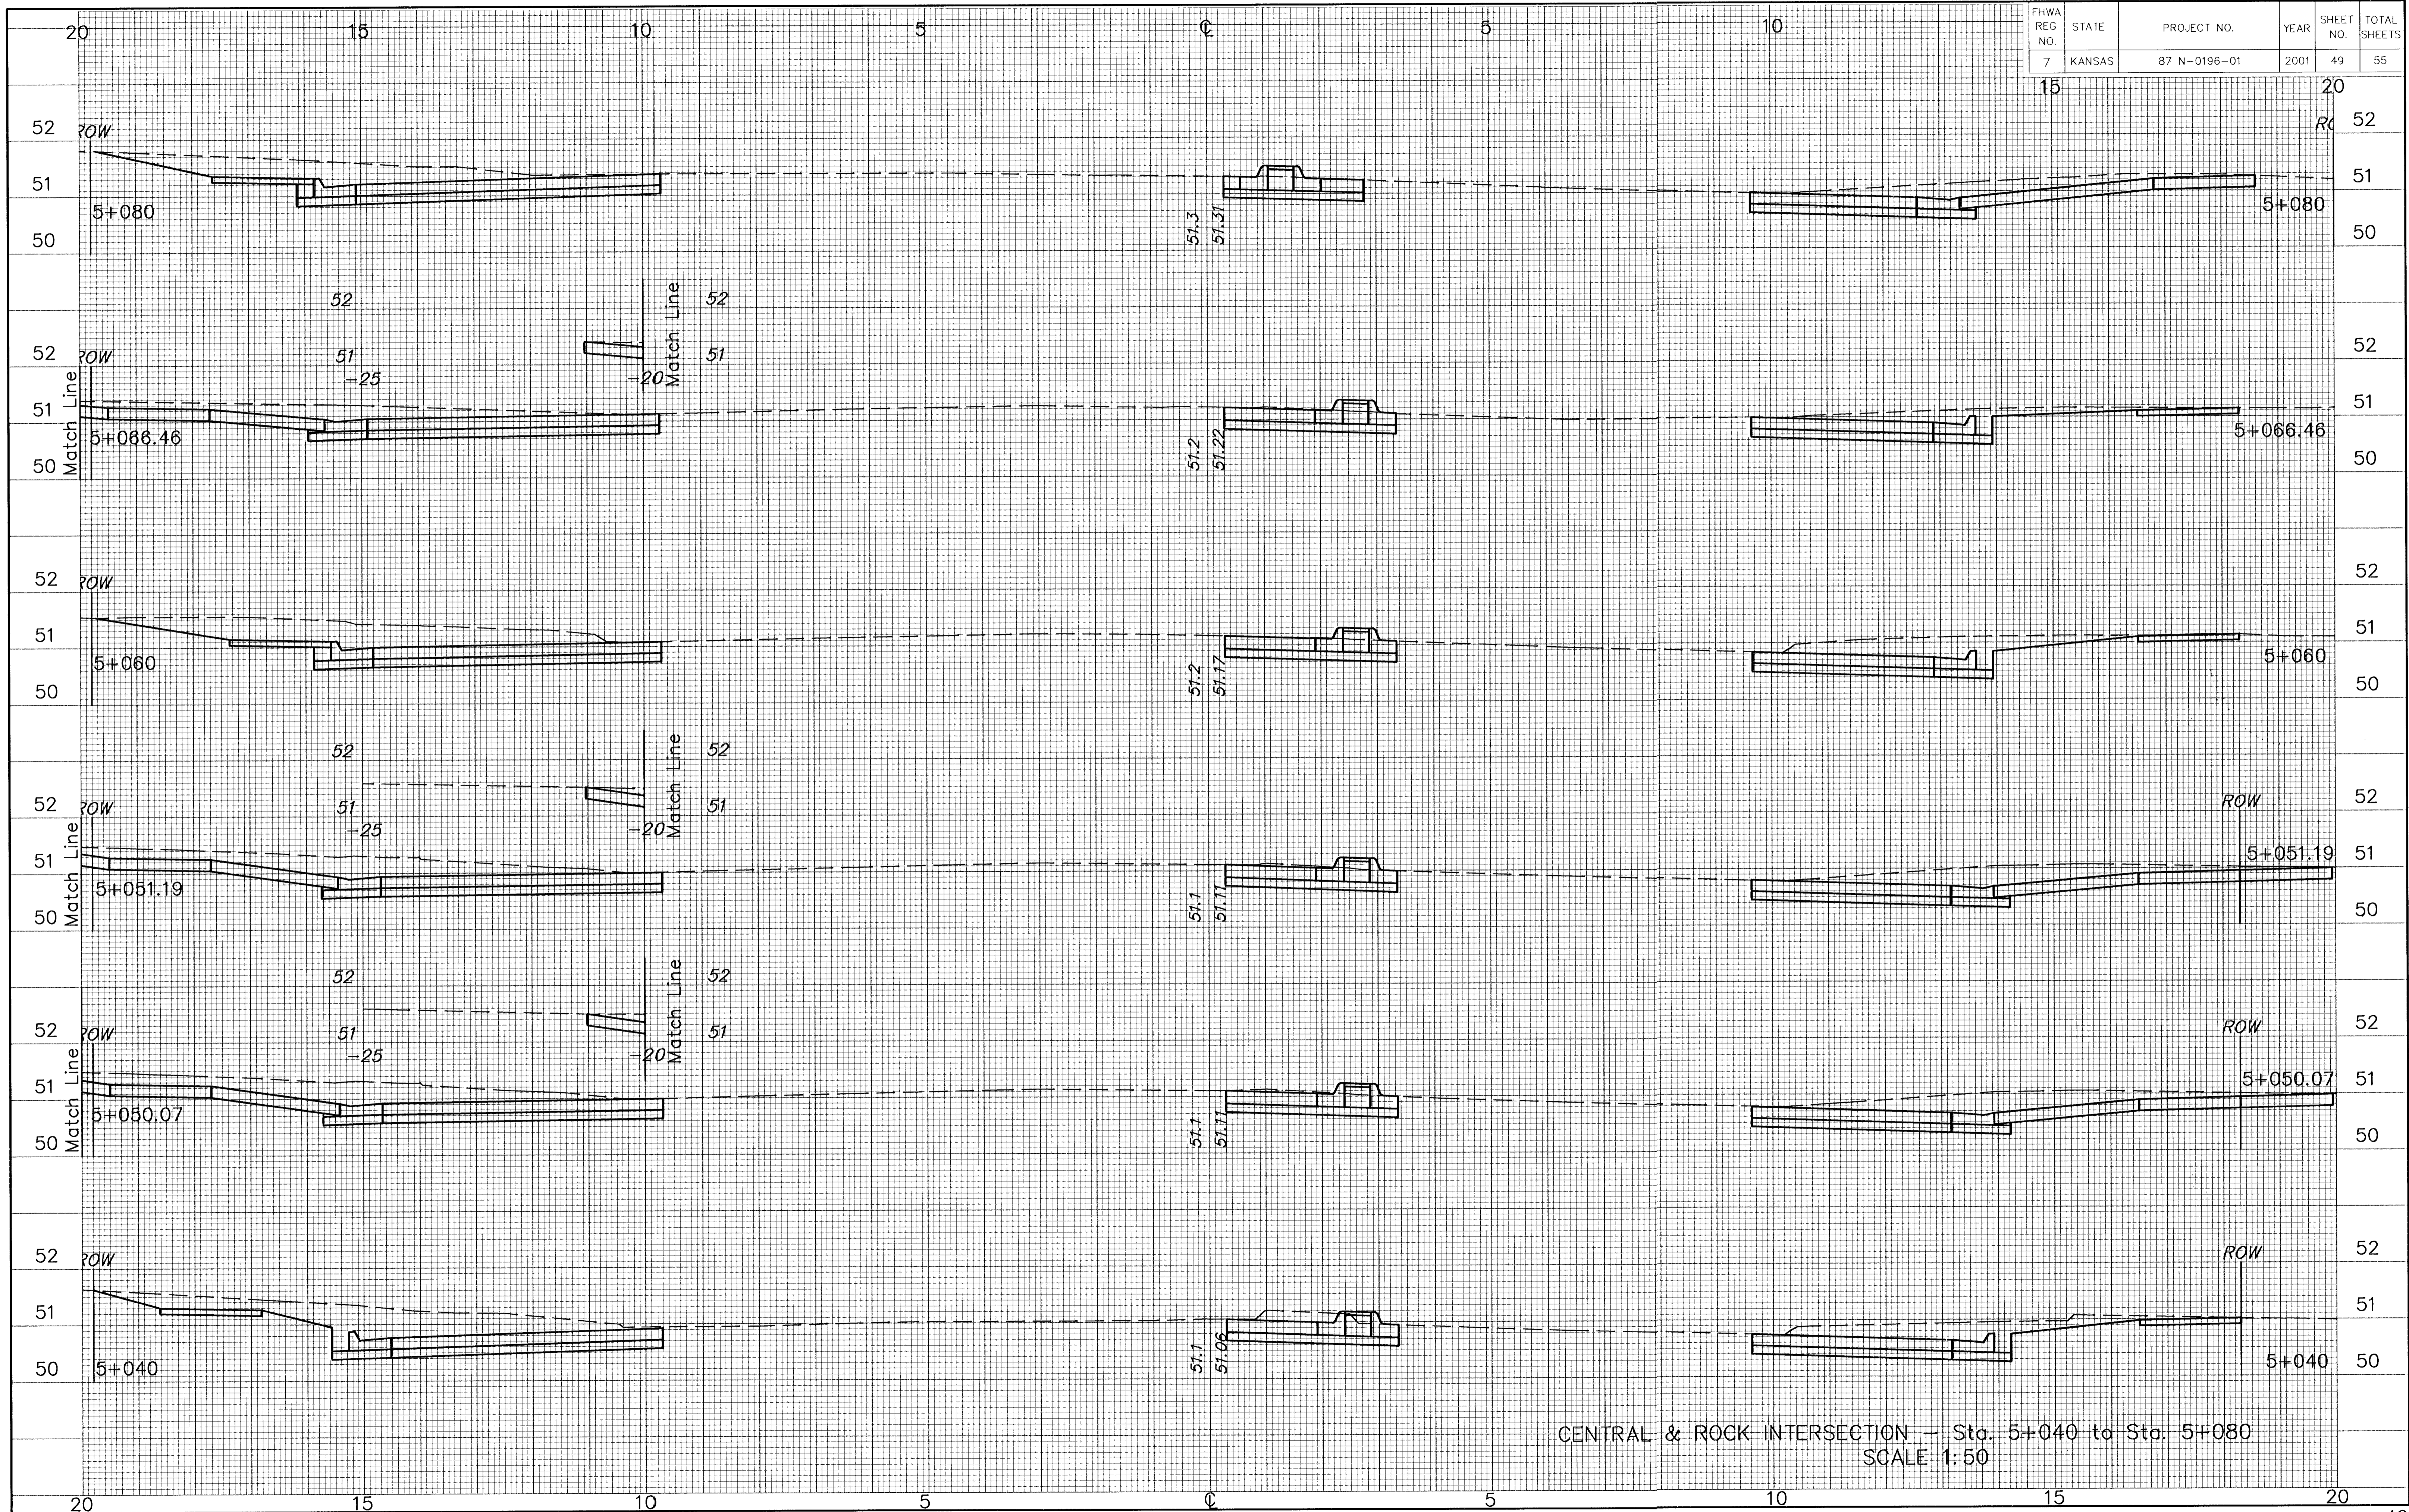

CENTRAL & ROCK INTERSECTION - Sta. 5+040 to Sta. 5+080
SCALE 1:50