


FHWA REG NO.	STATE	PROJECT NO.	YEAR	SHEET NO.	TOTAL SHEETS
7	KANSAS	87 N-0196-01	2001	51	55

FINAL SURVEY	PLOTTED AREAS	CHECKED AREAS	BY	DATE

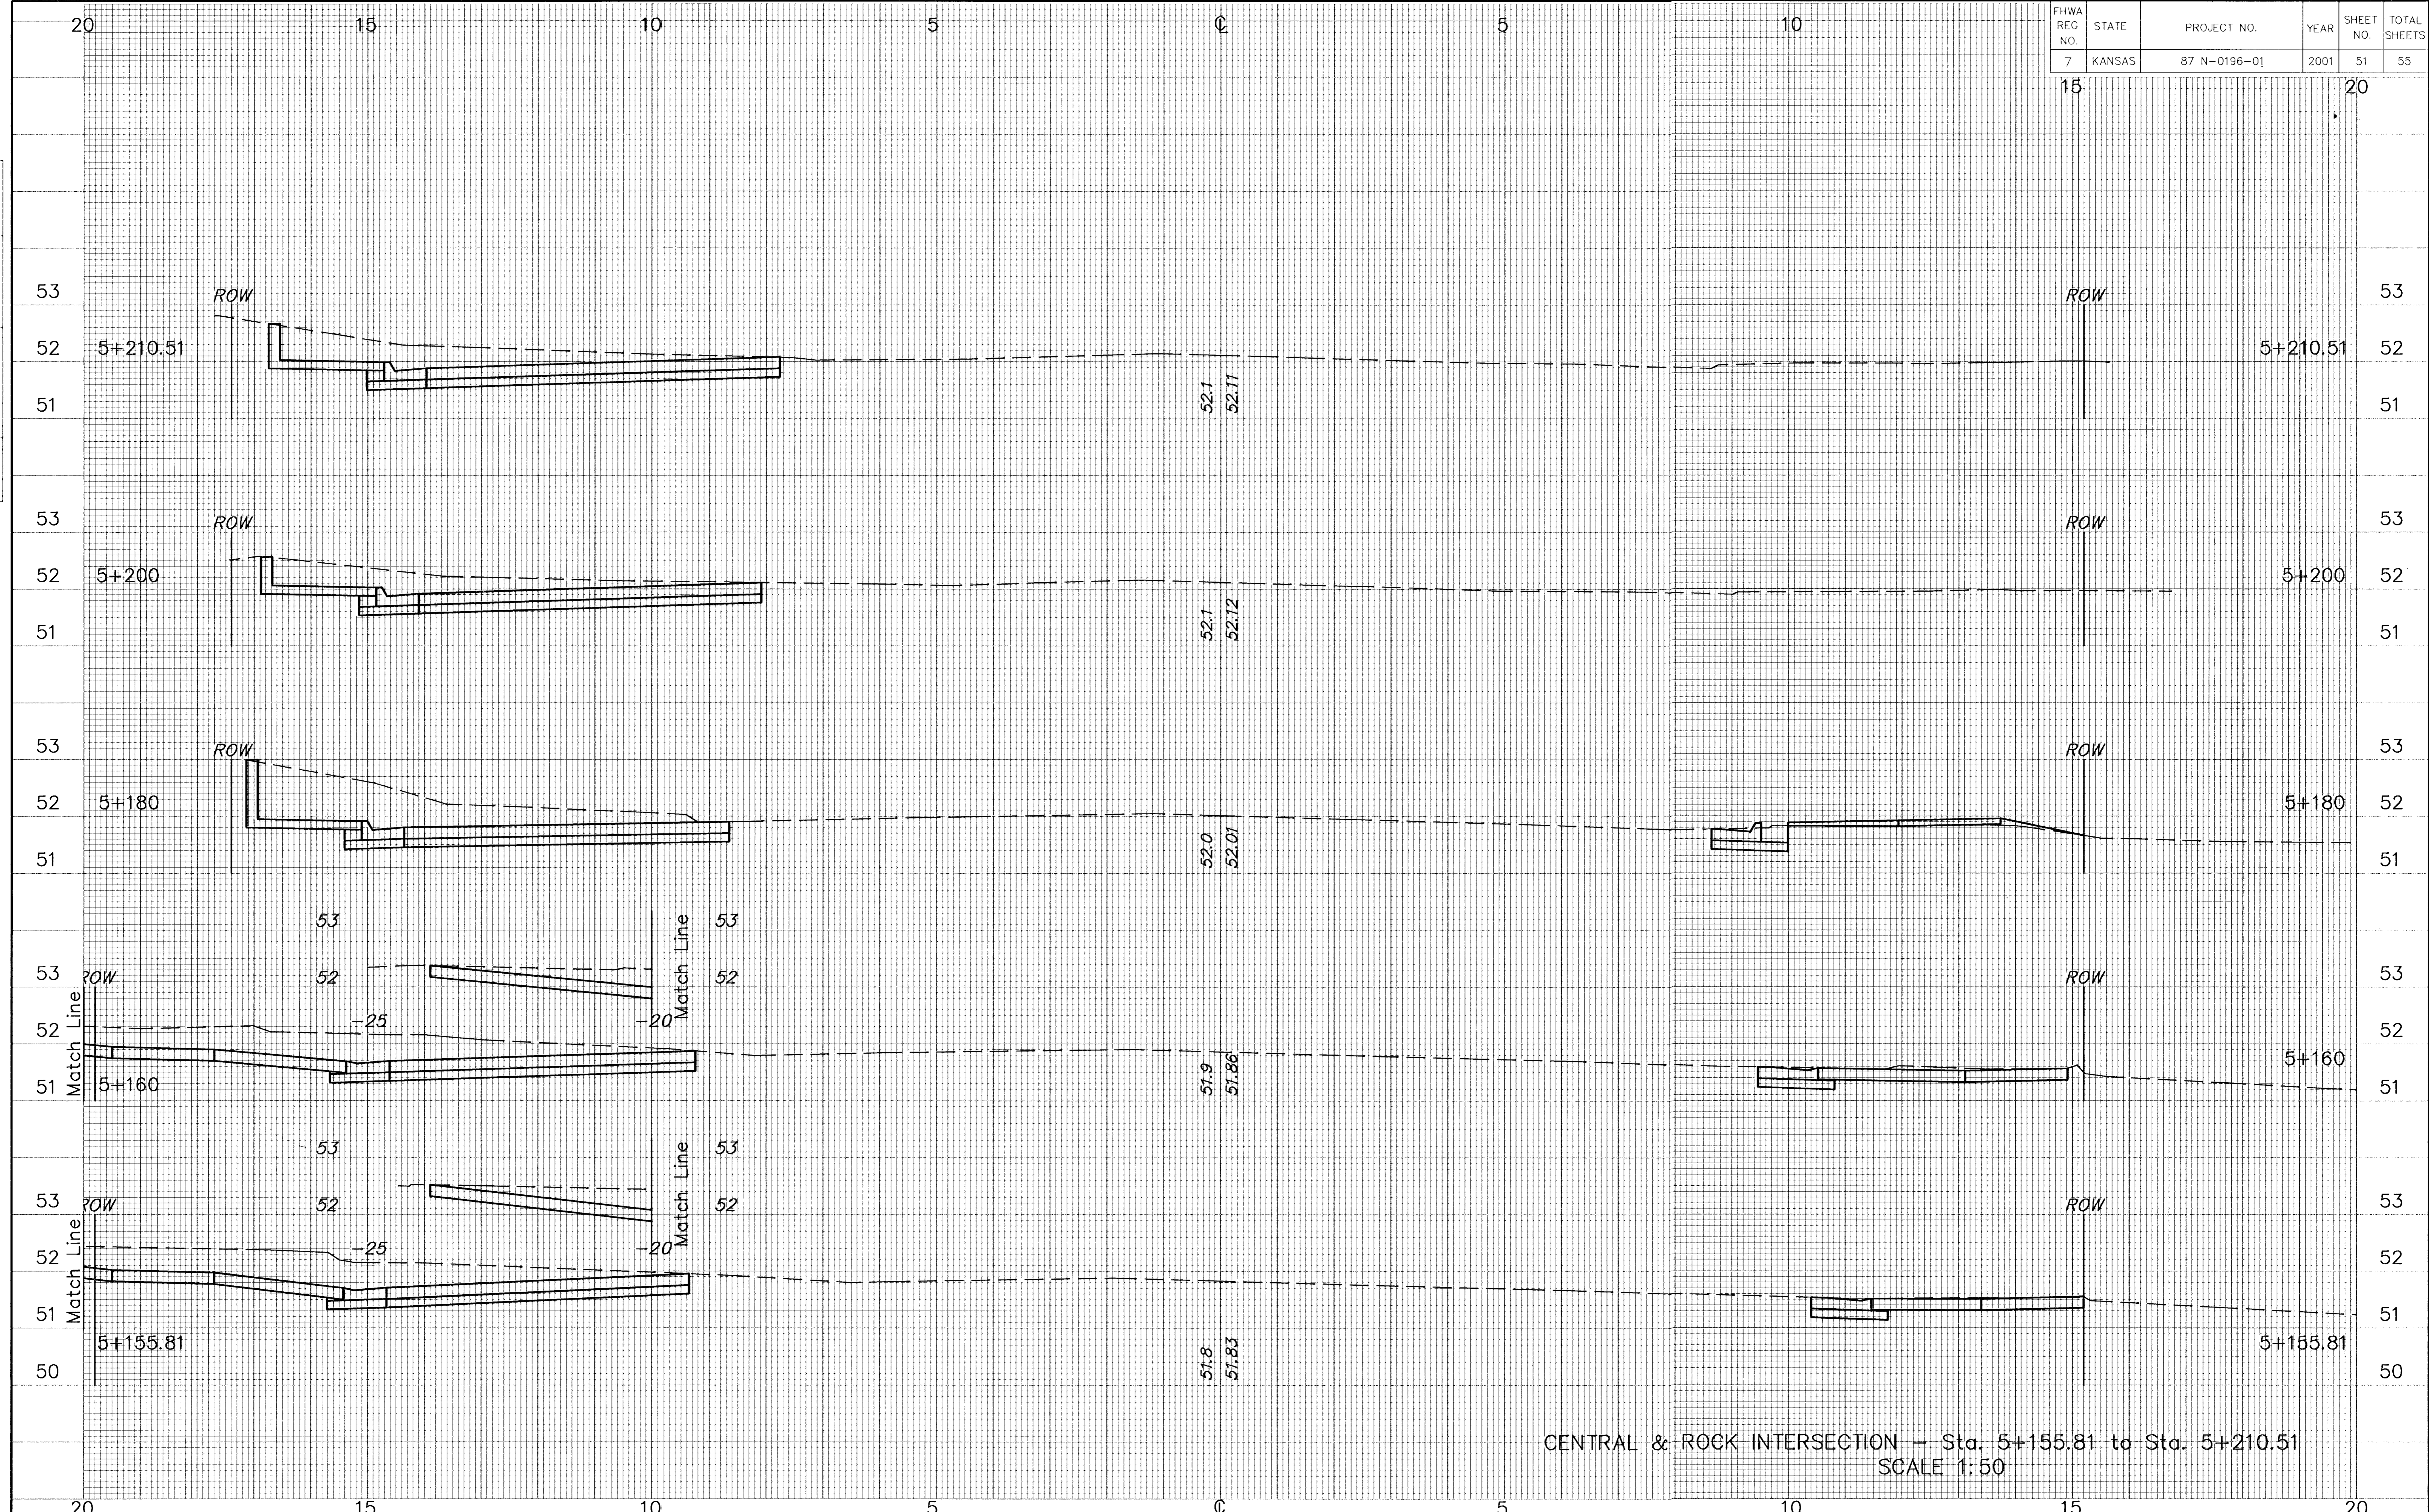

CENTRAL & ROCK INTERSECTION - Sta. 5+155.81 to Sta. 5+210.51
SCALE 1:50