


FHWA REG NO.	STATE	PROJECT NO.	YEAR	SHEET NO.	TOTAL SHEETS
7	KANSAS	87 N-0196-01	2001	52	55

FINAL SURVEY	BY	DATE
PLOTTED AREAS		
CHECKED AREAS		

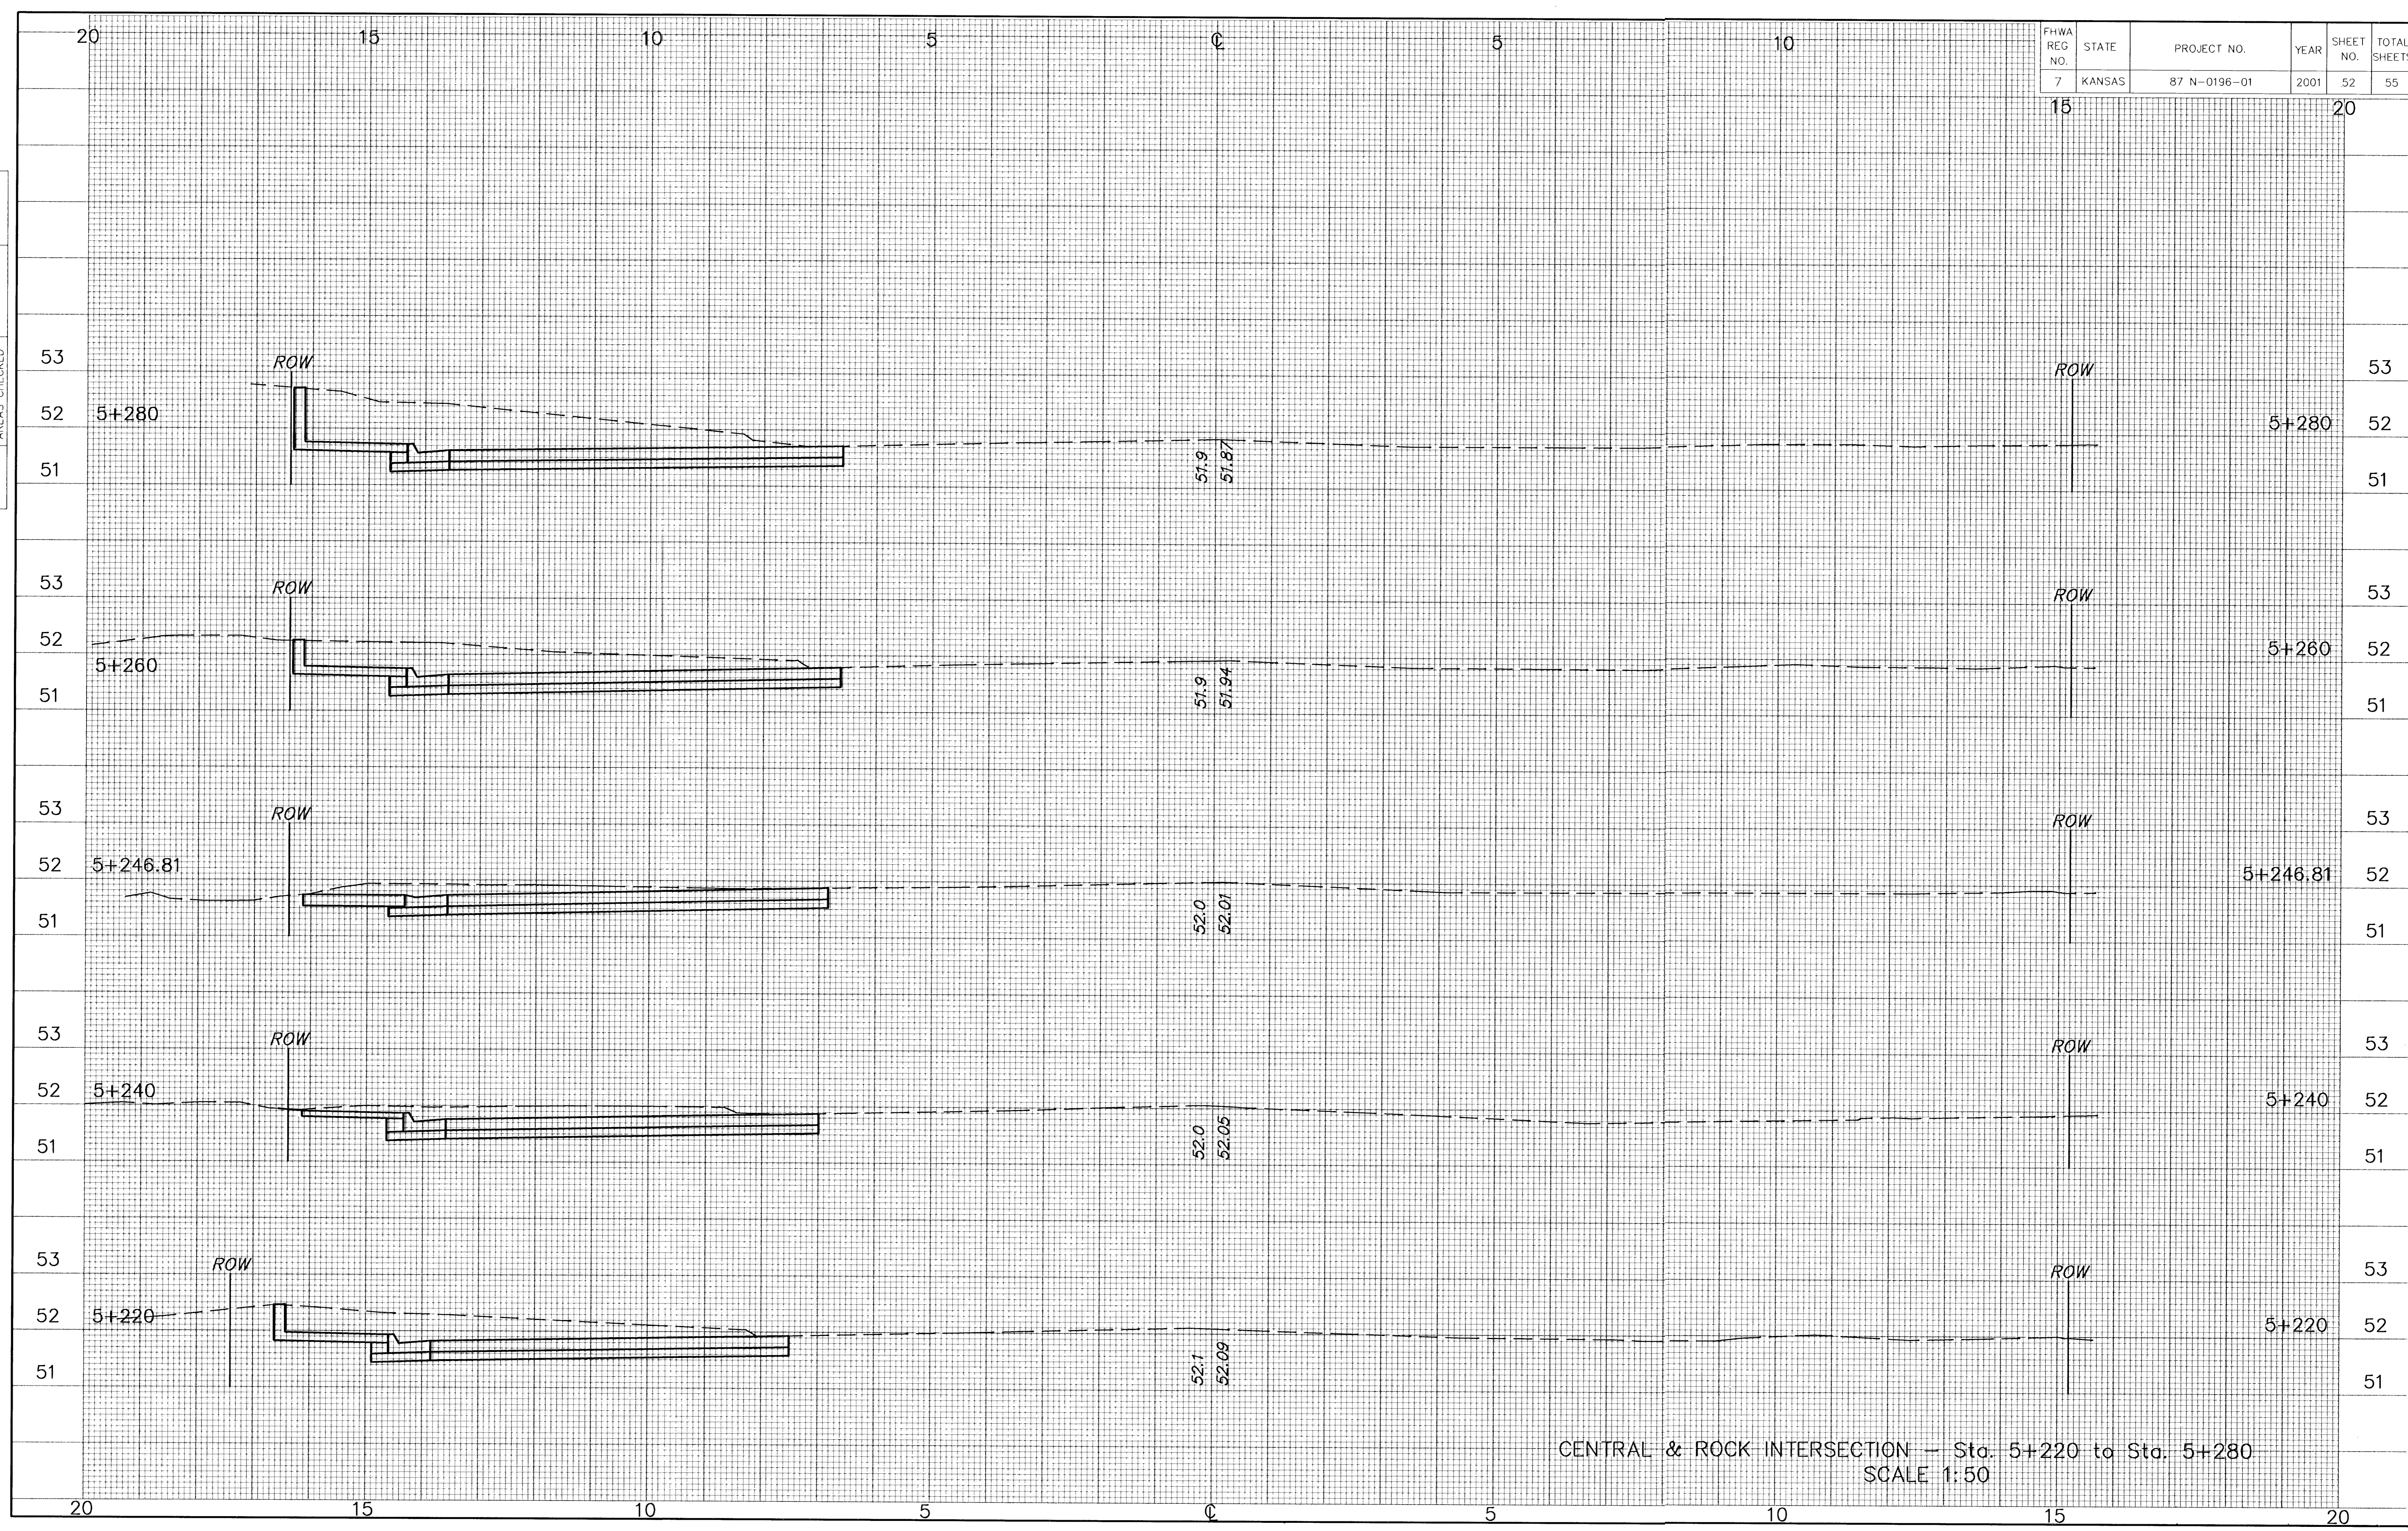

CENTRAL & ROCK INTERSECTION - Sta. 5+220 to Sta. 5+280  
SCALE 1:50

H:\CIVIL\98165\ME\REVISED\SECTION.DWG Tue May 29 06:44:13 2001