


REFERENCES NOTED	BY	DATE
REFERENCES CHECKED		

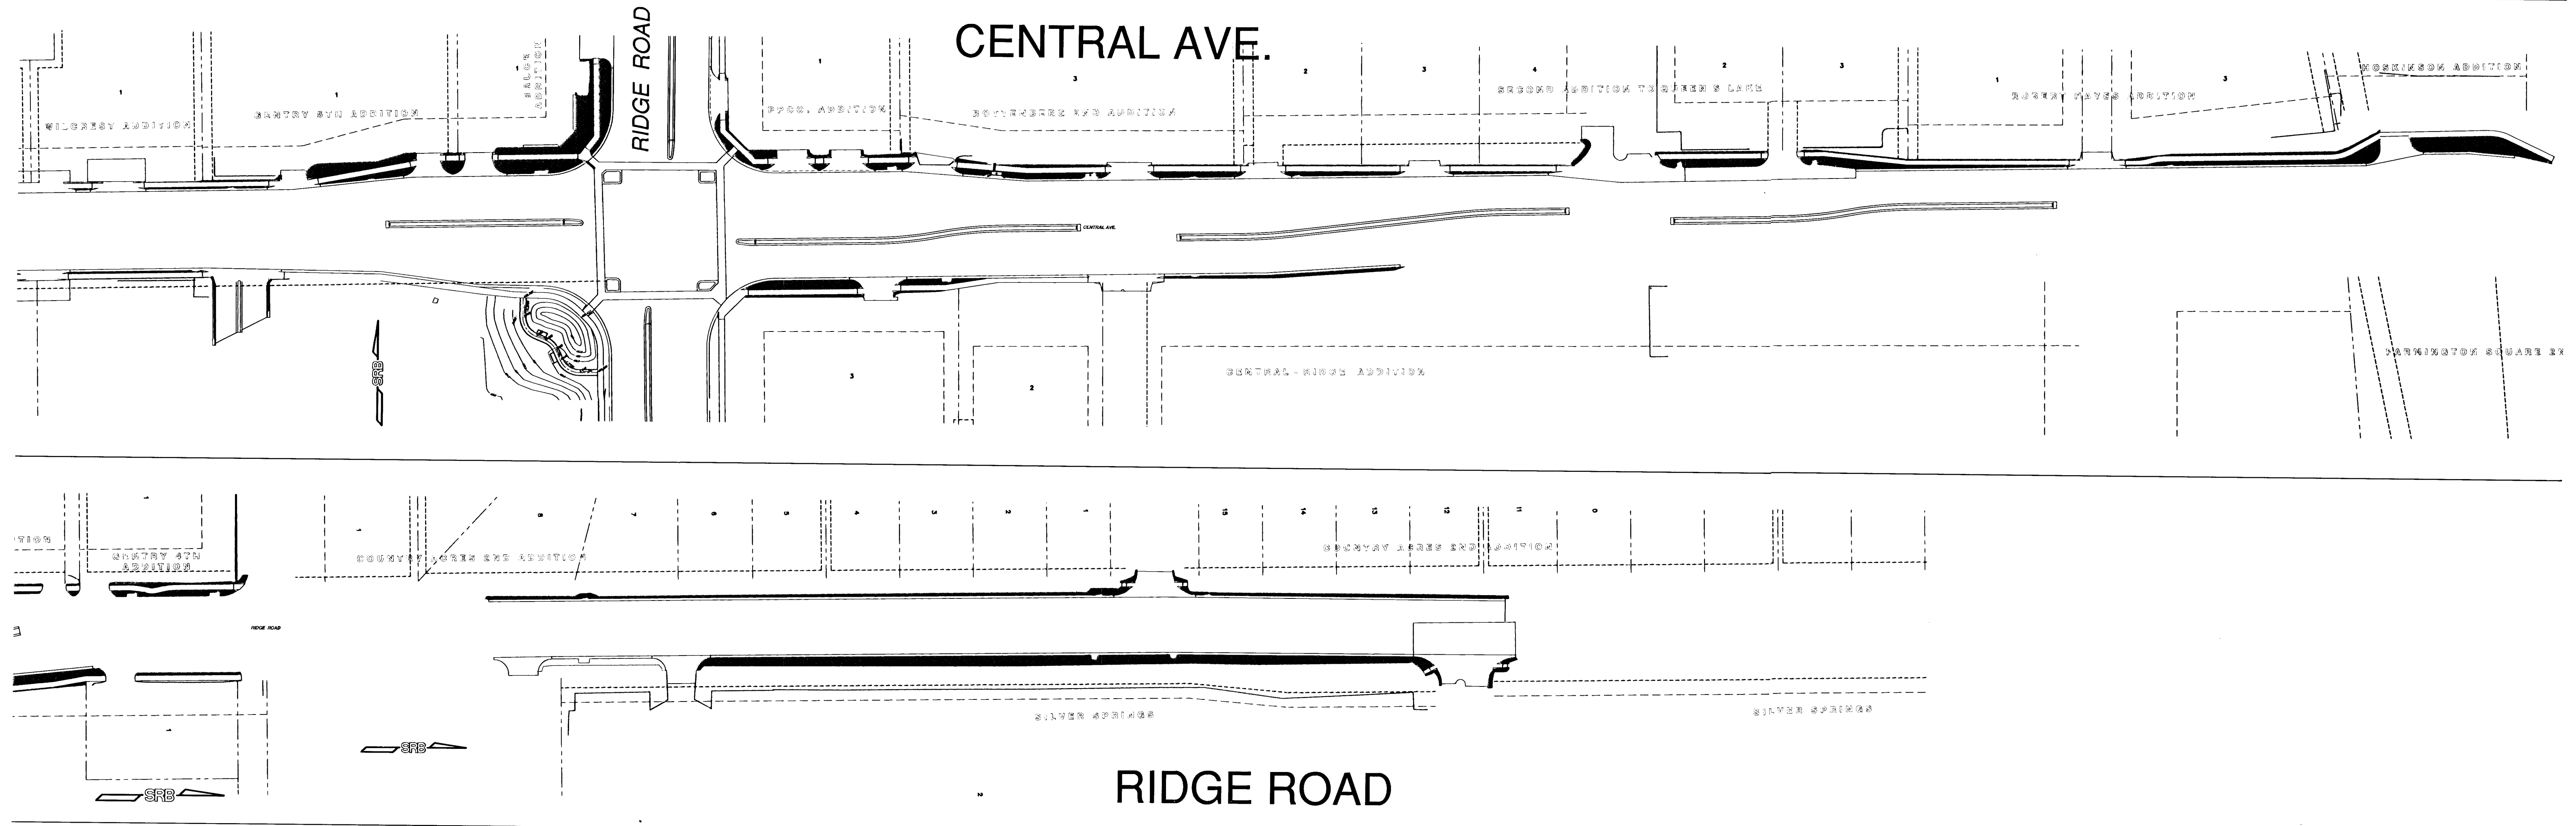

(FOR INFORMATION)
PLANT LIST (SHEETS 4 AND 5 ONLY)

SOD	4,900 TOTAL S.M. OF FESCUE SOD IN PARKING/R.O.W. AREAS AS SHOWN ON THIS PLAN.

AREA SHADED REPRESENTS FESCUE SOD

LANDSCAPE PLAN
SOD DELINEATIONS FOR PARKING / R.O.W.
CENTRAL AND RIDGE ROAD

SRB	224 NORTH MAIN WICHITA, KANSAS 67203 www.srb.com	316-264-8008 FAX 316-264-4821 C-Mail: info@srb.com	REVISED
	SAVOY, RUGGLES & BOHM, P. A. ENGINEERING & SURVEYING		4
PROJECT NUMBER			4
DRAWN KWL/RLJ	DESIGN RLJ	REVIEW	DATE OCT. 2, 2001
UTILITY		SRB JOB 1218T	LANDSCAPE 01