




Central Ridge
walk

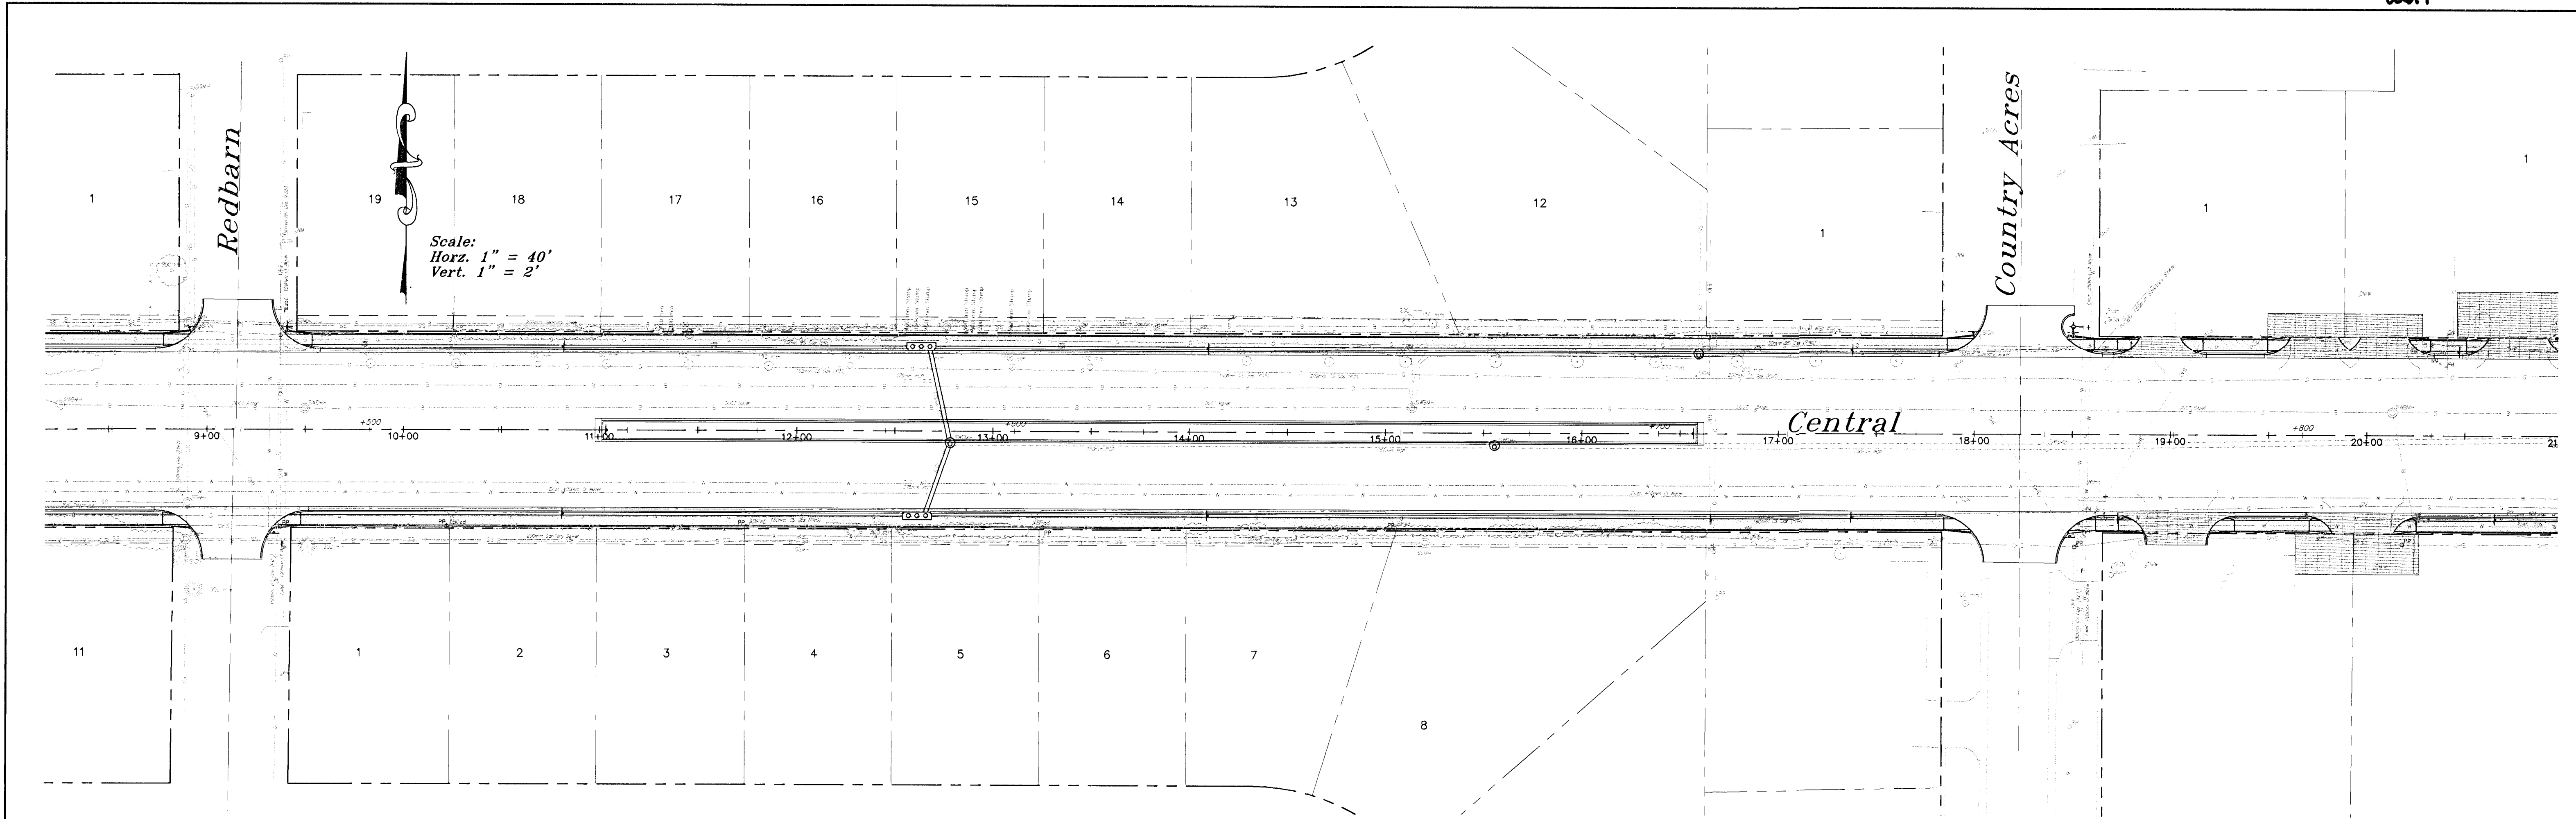

North Side

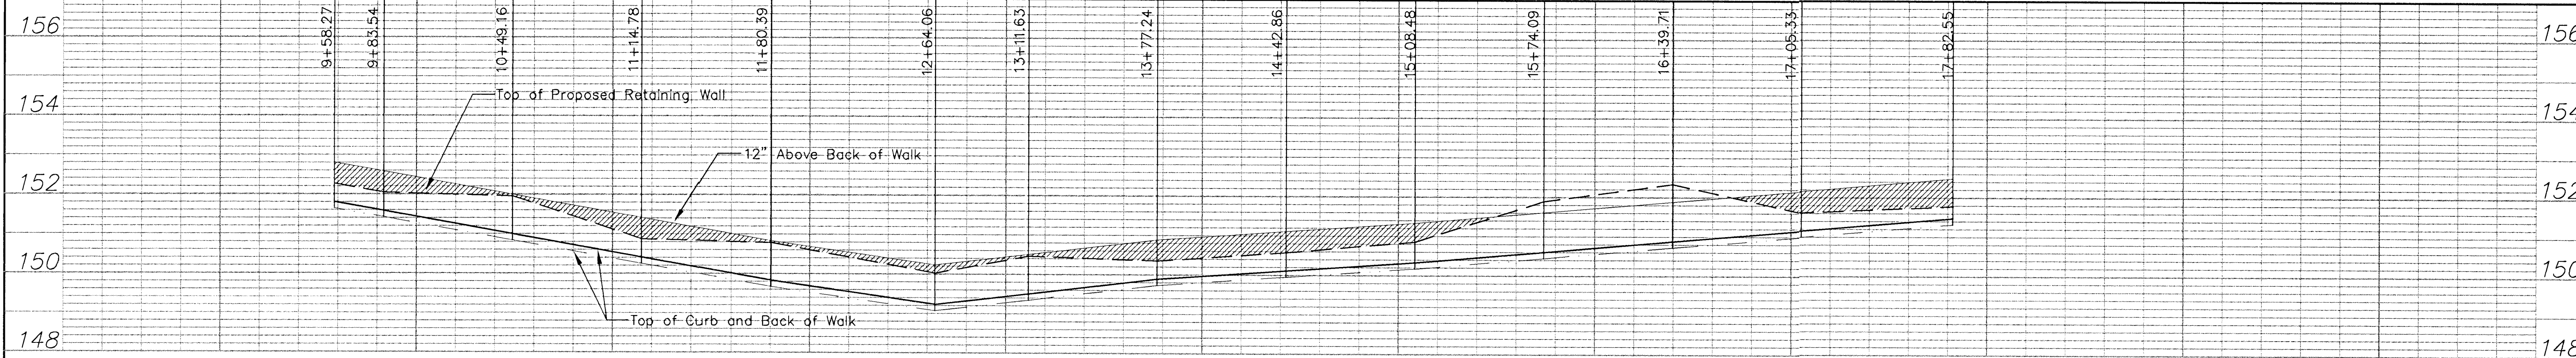

South Side

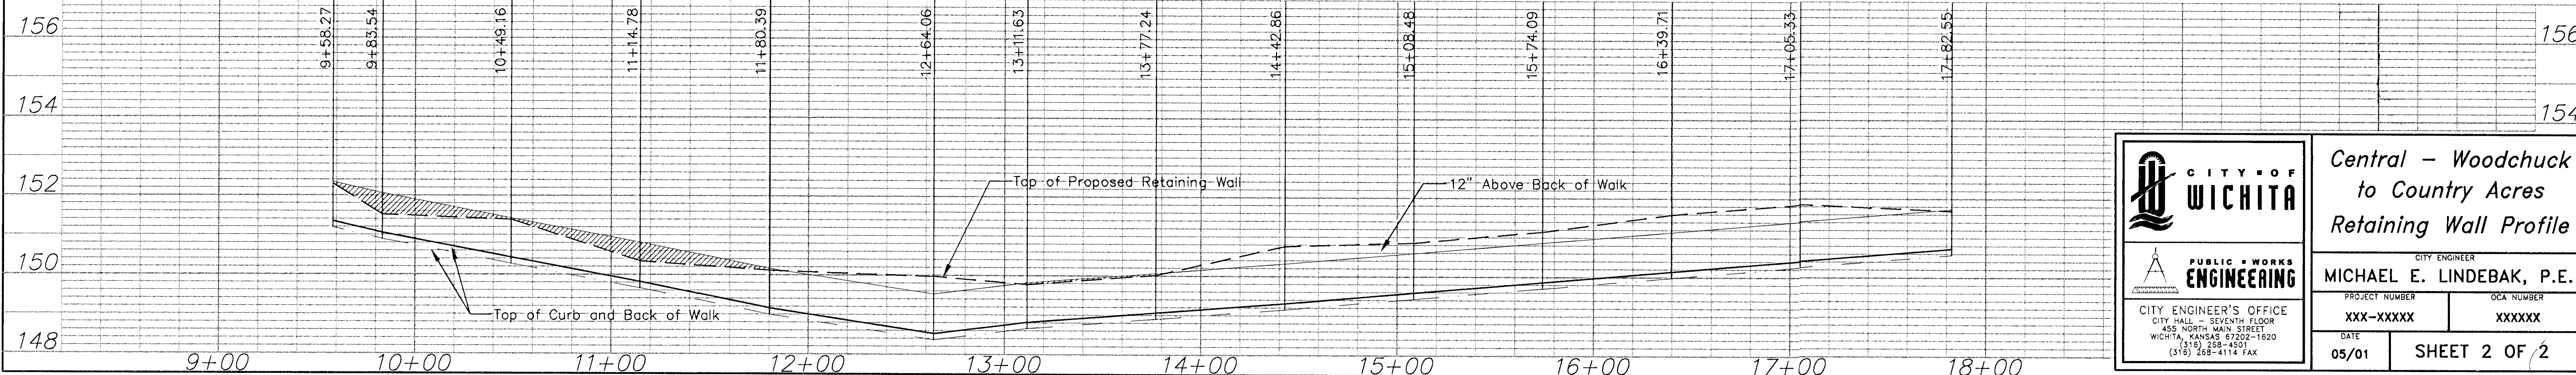

| | | |
|---|---|-------------------------------------|
| <p>CITY OF WICHITA</p> <p>PUBLIC WORKS ENGINEERING</p> <p>CITY ENGINEER'S OFFICE CITY HALL - SEVENTH FLOOR 455 NORTH MAIN STREET WICHITA, KANSAS 67202-1620 (316) 268-4501 (316) 268-4114 FAX</p> | <p>Central - Woodchuck to Country Acres Retaining Wall Profile</p> | |
| | <p>CITY ENGINEER MICHAEL E. LINDEBAK, P.E.</p> | |
| | <p>PROJECT NUMBER XXX-XXXX</p> | <p>DCR NUMBER XXXXXX</p> |
| | <p>DATE 05/01</p> | <p>SHEET 2 OF 2</p> |