
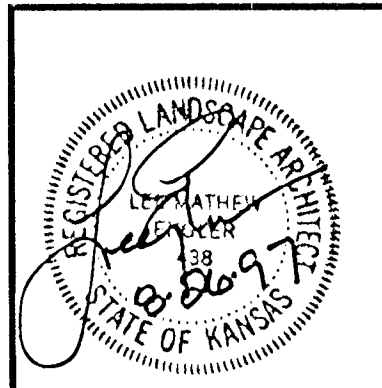


LAYOUT PLAN

SCALE: 1" = 20'-0"

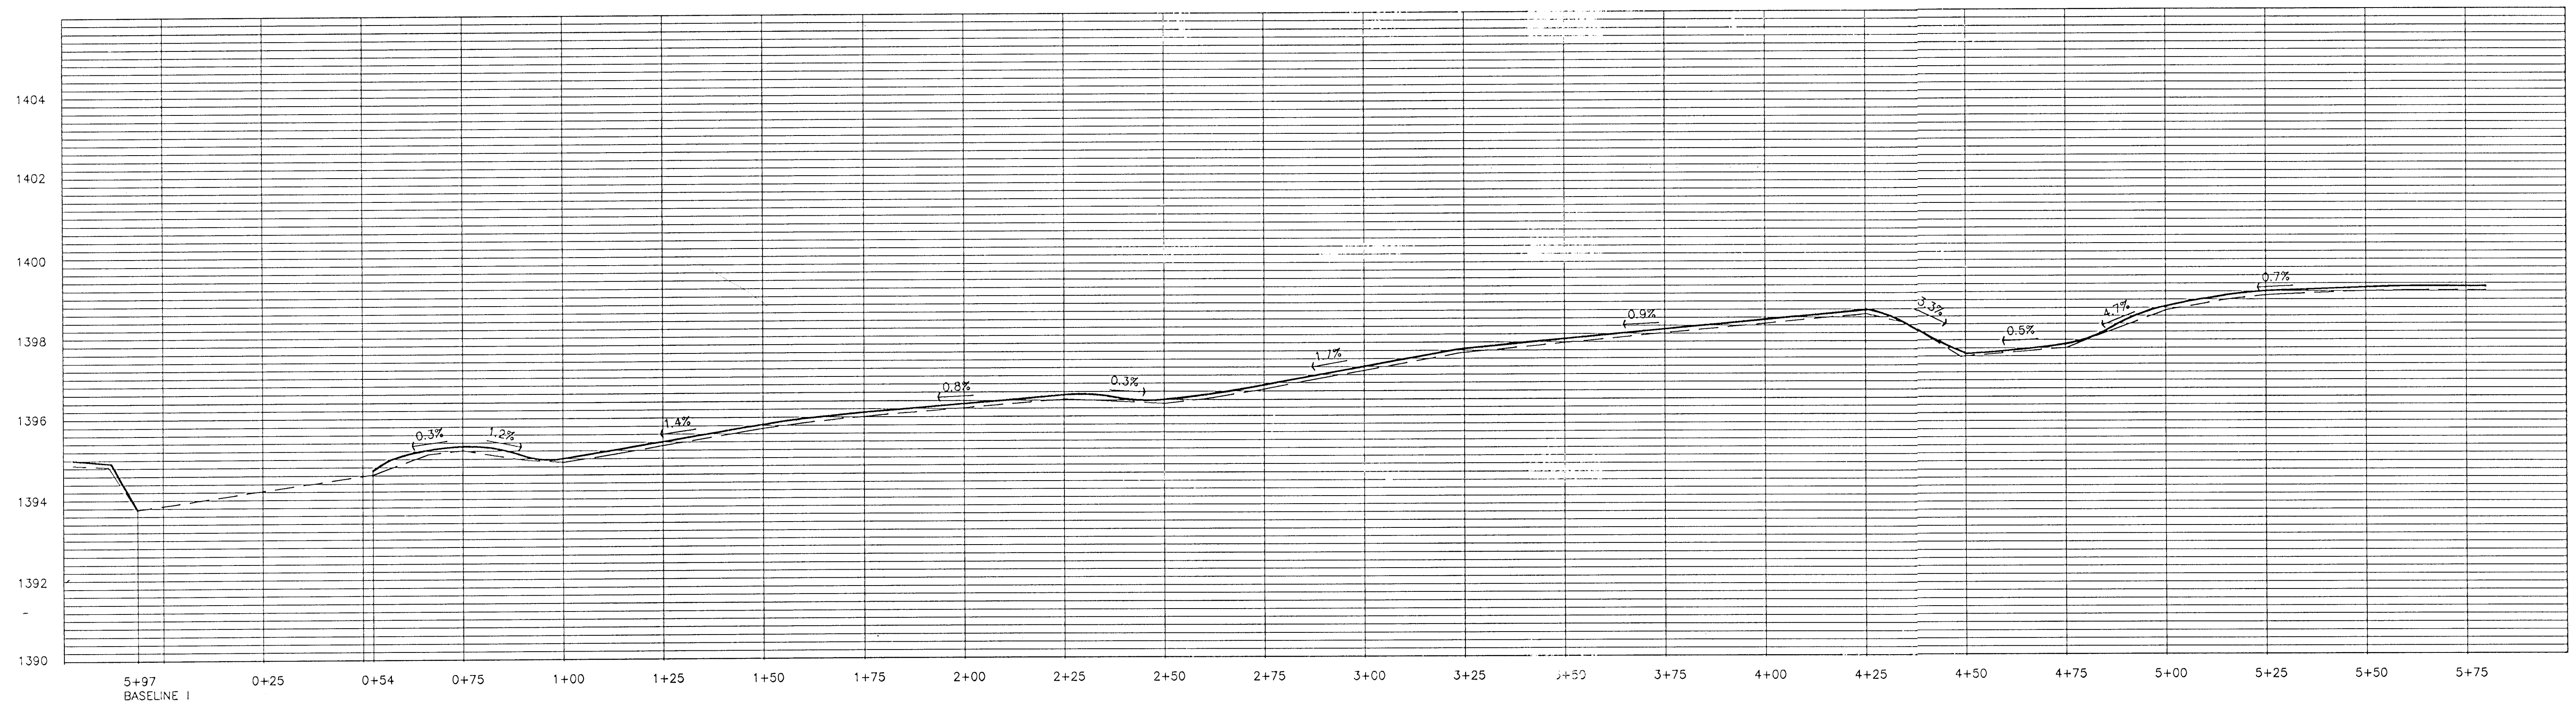


COPYRIGHT © 1994
Wilson Darnell Mann, PA

prints issued
5/1/95 FIELD CHECK
11/3/95 OFFICE CHECK
5/10/96 OFFICE CHECK
10/15/96 CONST.
3/5/97 FINAL CHECK
6/27/97 FINAL REV.

WDM no. 93242

drawn WDM check LME

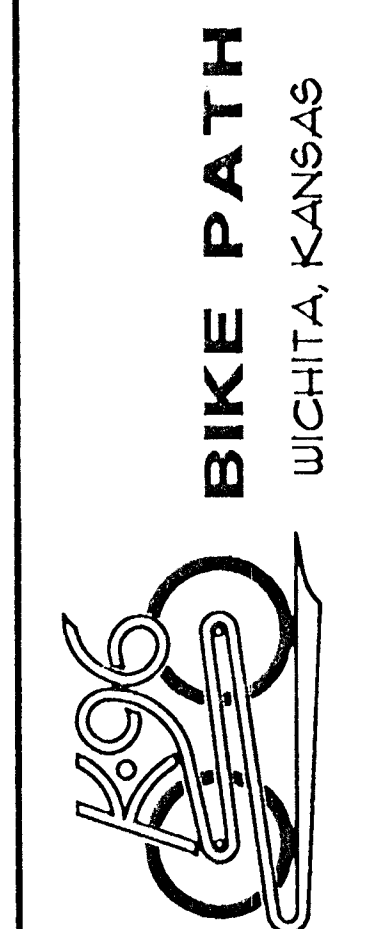

PLAN & PROFILE