



LAYOUT PLAN

SCALE: 1" = 20'-0"

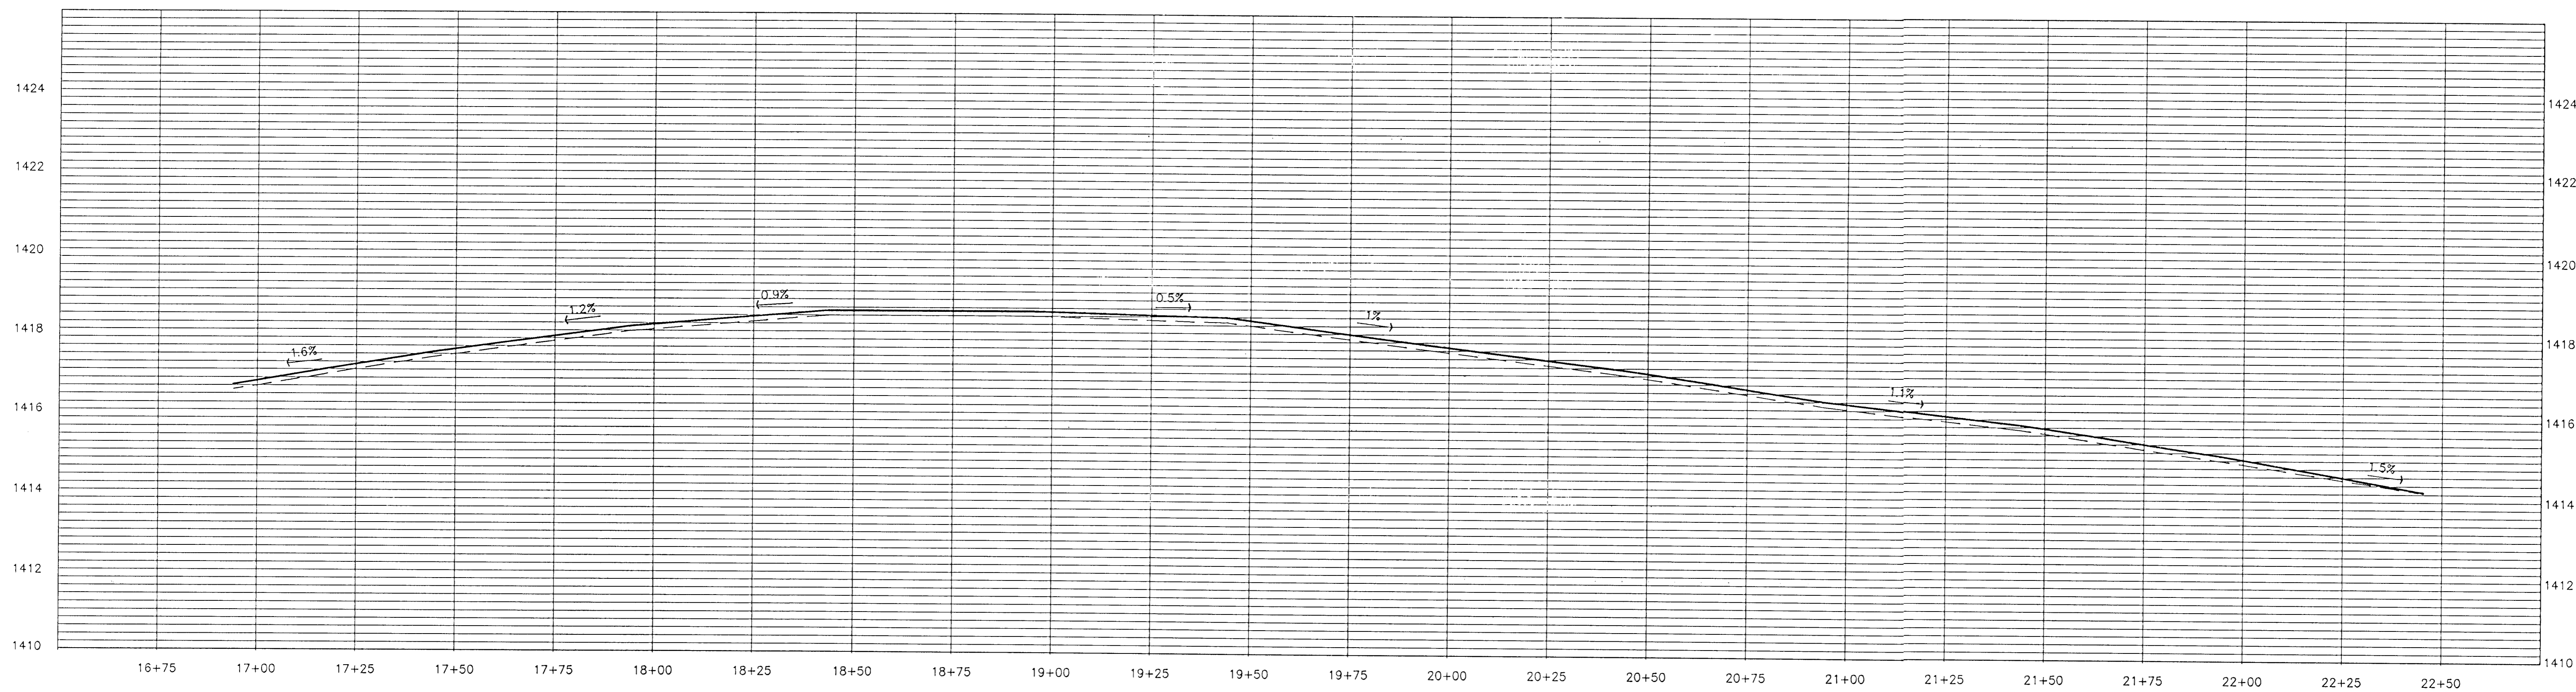

PROFILE

HORIZONTAL SCALE: 1" = 20'-0"
 VERTICAL SCALE: 1" = 2'-0"

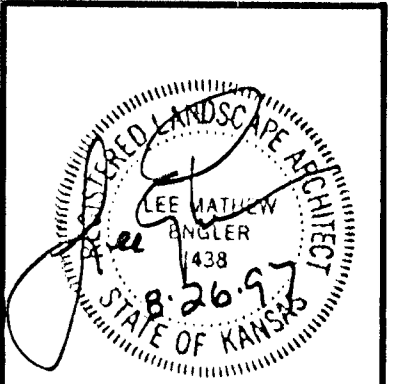


COPYRIGHT © 1994
 Wilson Darnell Mann, PA

prints issued
 5/1/95 FIELD CHECK
 11/3/95 OFFICE CHECK
 5/10/96 OFFICE CHECK
 10/15/96
 3/5/97 FINAL CHECK

WDM no. 93242

drawn WDM check LME

BIKE PATH
 WICHITA, KANSAS

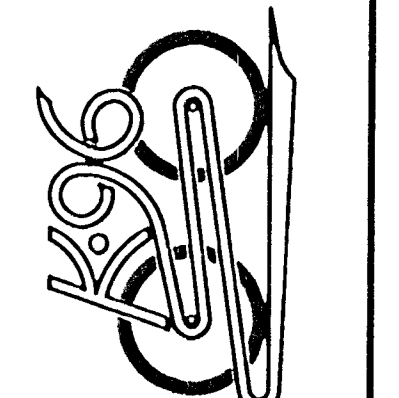

PLAN
 &
 PROFILE