


NORTHEAST BASEBALL/SOCCER  
 COMPLEX - PHASE II  
 CROSS SECTIONS

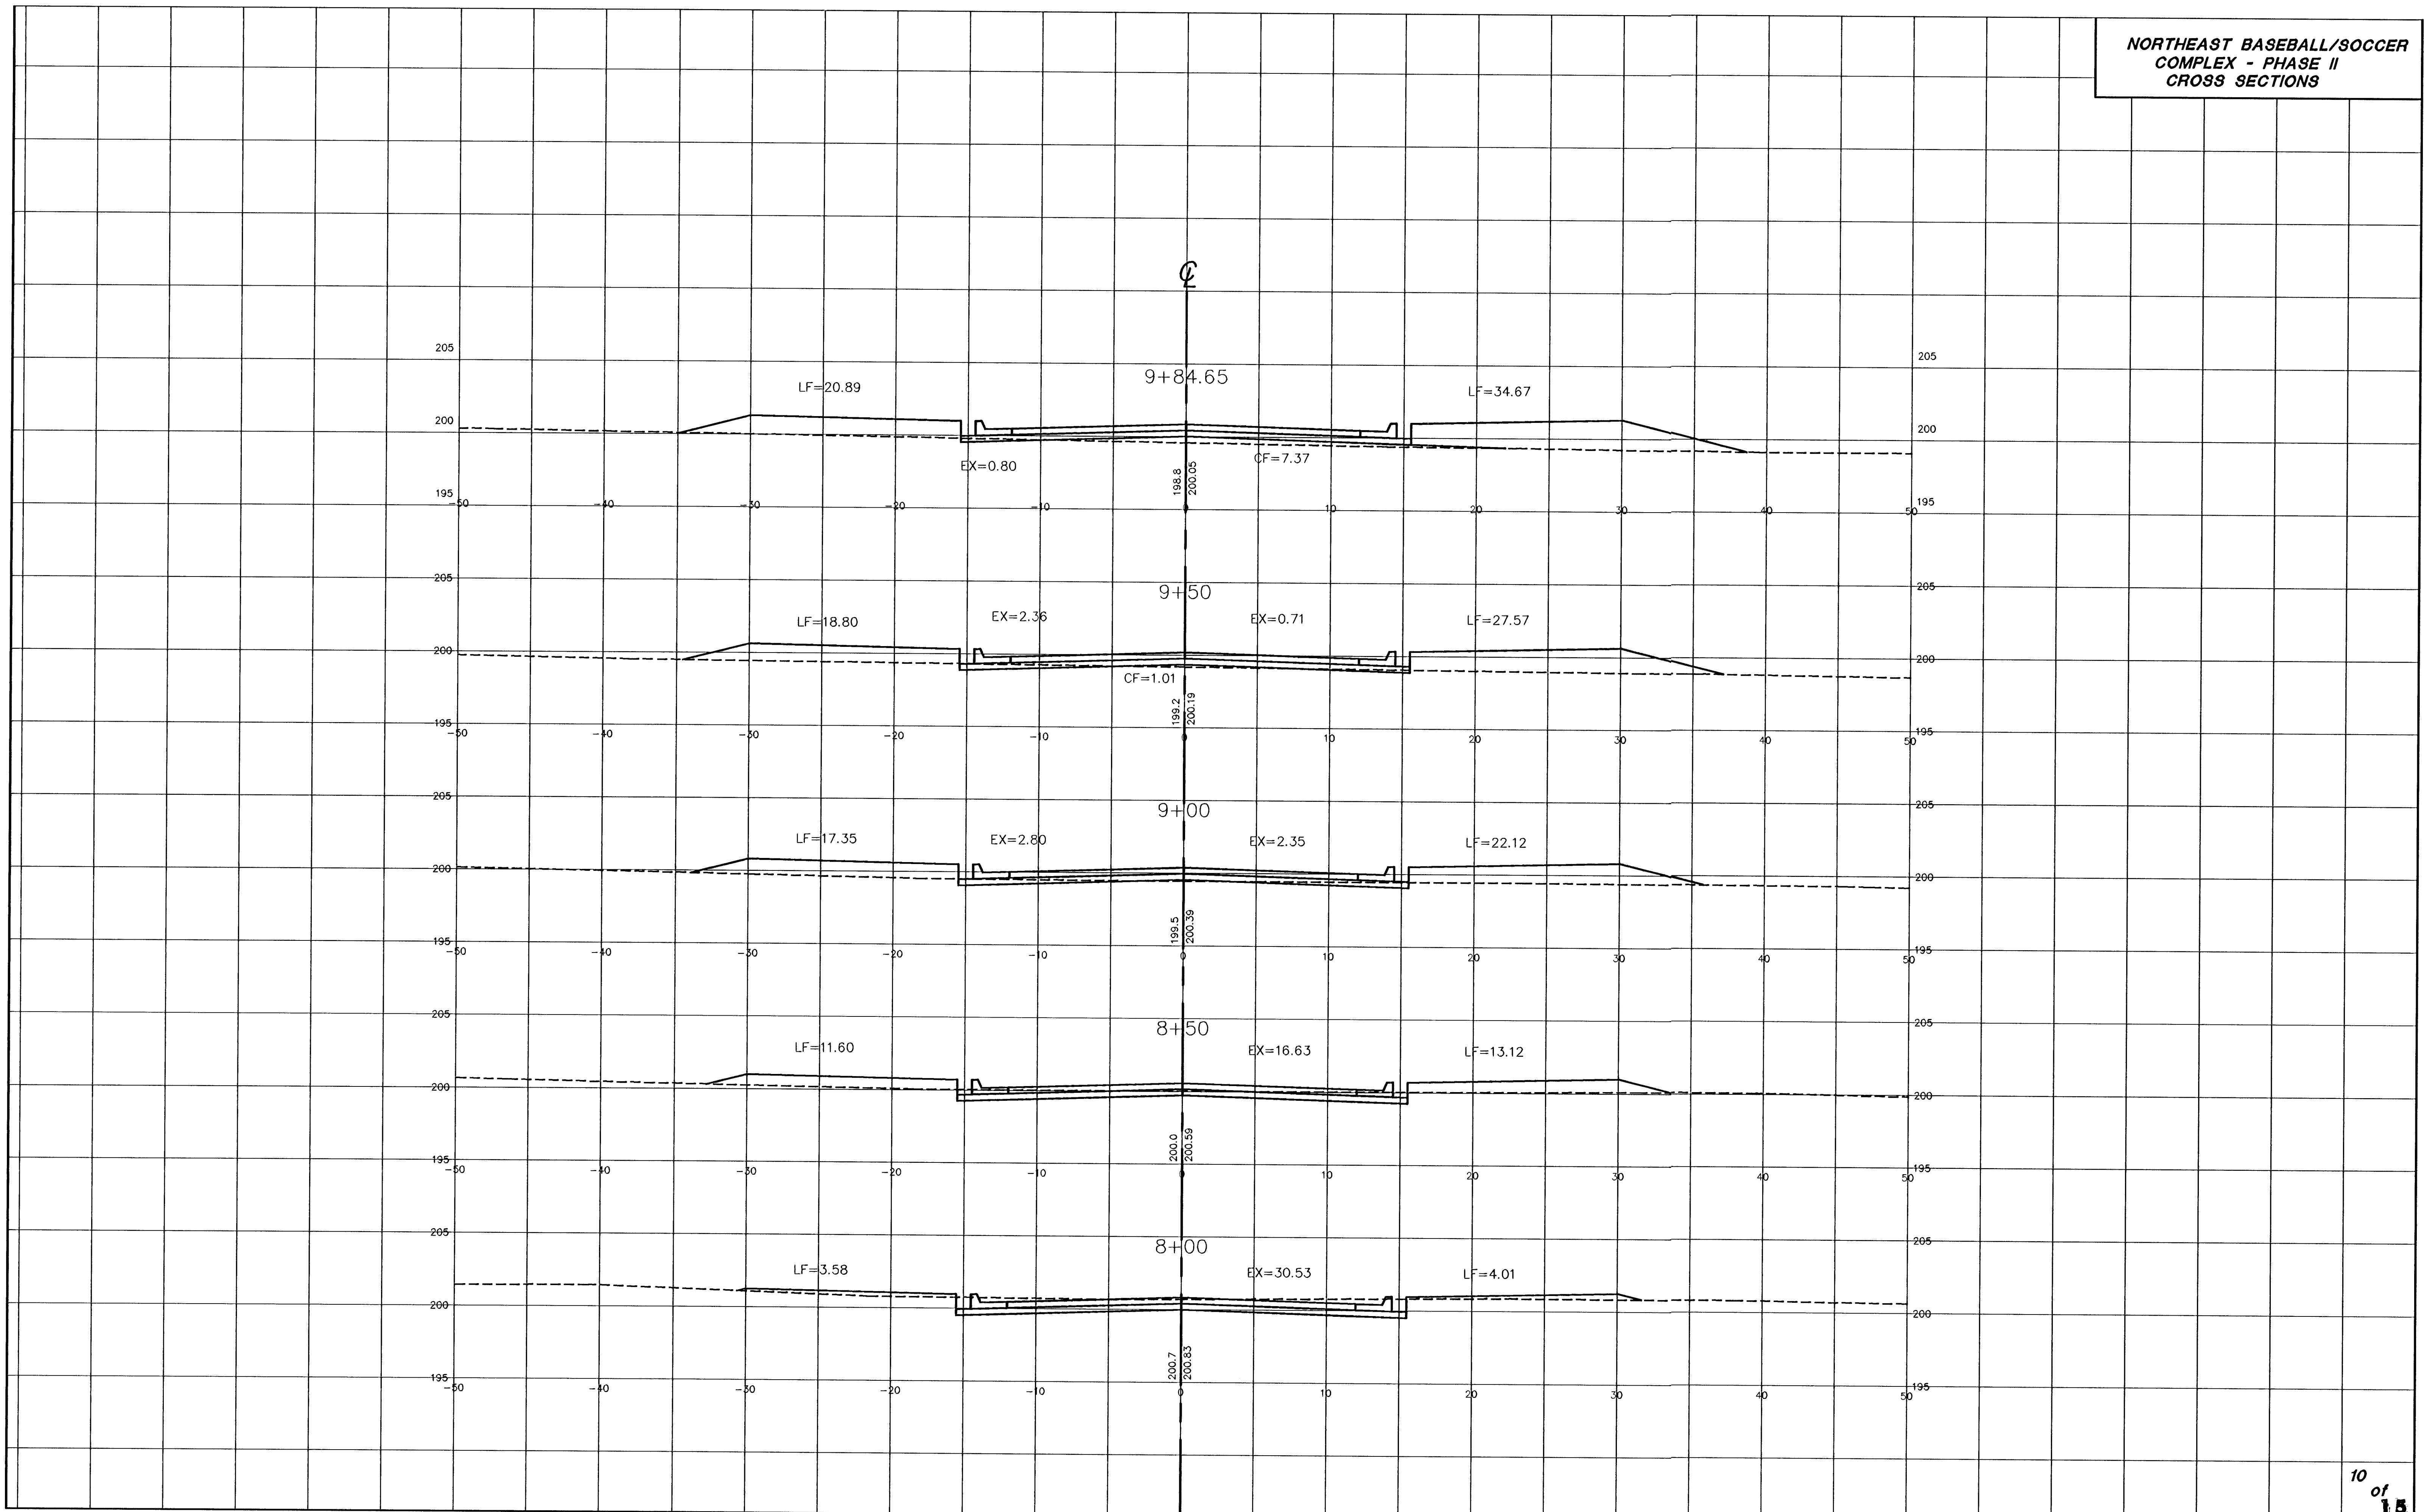

S:\CIVIL\98026\PAVE\PHASE2\98026X1.DWG MOD AUG 25 13:05:49 1999