


**PRELIMINARY PLAN. NOT FOR CONSTRUCTION.**  
 This document is preliminary in nature and is not a final, signed and sealed document.

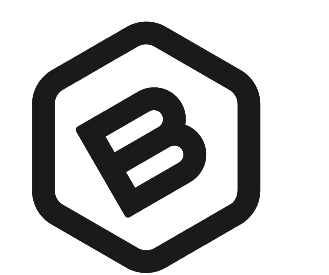

**BAUGHMAN COMPANY**  
 315 Ellis St.  
 Wichita, KS 67211  
 316-262-7271  
 BaughmanCo.com

13TH STREET WIDENING

**PAVING PLAN**

CIP IMPROVEMENTS

PROJECT NUMBER:  
472-2020-085654

DESIGN: LP DRAWN: LP  
 DATE: Apr. 8, 2021

SHEET **7** OF **32**

**CONSTRUCTION NOTES**

- 1 CONSTRUCT AC PAVEMENT 7" (5" BIT BASE) WITH CRUSHED ROCK BASE 8", REINFORCED
- 2 CONSTRUCT CONCRETE CURB & GUTTER, COMBINATION TYPE 1 (6" & 1-1/2")
- 3 CONSTRUCT CONCRETE DRIVEWAY 8" (REINFORCED) (30' WIDE) (20' RADIUS). MATCH EXISTING PAVEMENT & CURB AT R/W LINE.
- 4 CONSTRUCT CONCRETE DRIVEWAY 8" (REINFORCED) (20' RADIUS). REPLACE WHEELCHAIR RAMPS AND SIDEWALK AS SHOWN. REPLACE 10' OF DRIVE AND MONO EDGE CURB NORTH OF R/W LINE. (SEE DRIVE DETAILS)
- 7 SAW CUT & MATCH EXISTING PAVEMENT (24' NORTH OF SECTION LINE)
- 8 CONSTRUCT CONCRETE SIDEWALK, 4" (6" WIDE) & WHEELCHAIR RAMP. CONSTRUCT TO NEAREST JOINT.

File: E:\Projects\13th Street Turn Lane\_20-10-E7\34\CAD Drawings\20-10-E734\_DESIGN.dwg