

NEW INSTALLATION QUANTITIES	
TRAFFIC SIGNAL CONTROLLER	1
24" WHITE PAVEMENT MARKINGS (LF)	140



CONSTRUCTION NOTES:

- 2 REMOVE AND SALVAGE EXISTING CONTROLLER. INSTALL CITY FURNISHED TRAFFIC SIGNAL CONTROLLER. COMPLETE ALL CONNECTIONS PER MANUFACTURER'S SPECIFICATIONS FOR THE INTENDED OPERATIONS. CONTRACTOR SHALL MAINTAIN TRAFFIC SIGNAL OPERATION AT ALL TIMES DURING INSTALLATION OF THE NEW CONTROLLER. SIGNAL TIMINGS TO BE PROGRAMMED BY OTHERS.
- 20 RE-STRIPE 24" SOLID WHITE STOP BAR MARKING.
- 24 RE-STRIPE 24" SOLID WHITE CONTINENTAL CROSSWALK MARKINGS. MARKINGS SHOULD BE SEPARATED BY GAPS OF 5.5 FEET. THE MARKINGS SHOULD AVOID THE WHEEL PATHS.

LEGEND

- TRAFFIC SIGNAL CABINET
- RADAR DETECTION UNIT
- PEDESTRIAN PUSH-BUTTON PEDESTAL
- VIDEO DETECTION CAMERA

PLANS PREPARED BY:

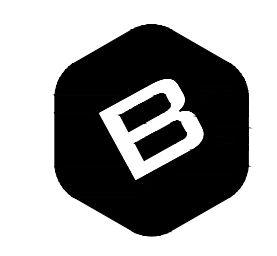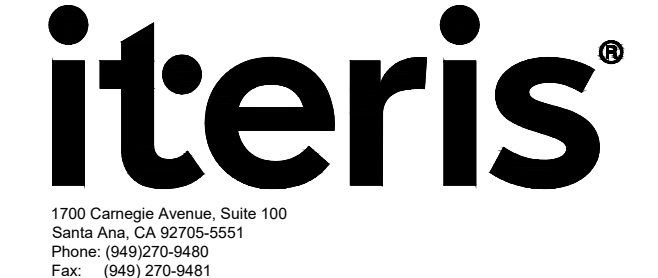

BAUGHMAN COMPANY
 315 Ellis St. Wichita, KS 67211 316-262-7271
 BaughmanCo.com

THIS PLAN IS ACCURATE FOR EQUIPMENT UPGRADE WORK ONLY.

REVISIONS				REFERENCES			DOUGLAS AVENUE TRAFFIC SIGNAL IMPROVEMENTS DOUGLAS AVENUE EQUIPMENT UPGRADES ROCK ISLAND PEDESTRIAN XING	SHEET 15 OF 23
NO.	DATE	DESCRIPTION	APP.	BENCH MARK NO.	ELEVATION			
							CITY OF WICHITA	PLAN NUMBER



KS: (800) 344-7233 WICHITA: (316) 687-2470
 The Contractor shall provide a minimum advance notice of TWO (2) Working Days to Utility Companies prior to any excavation.