
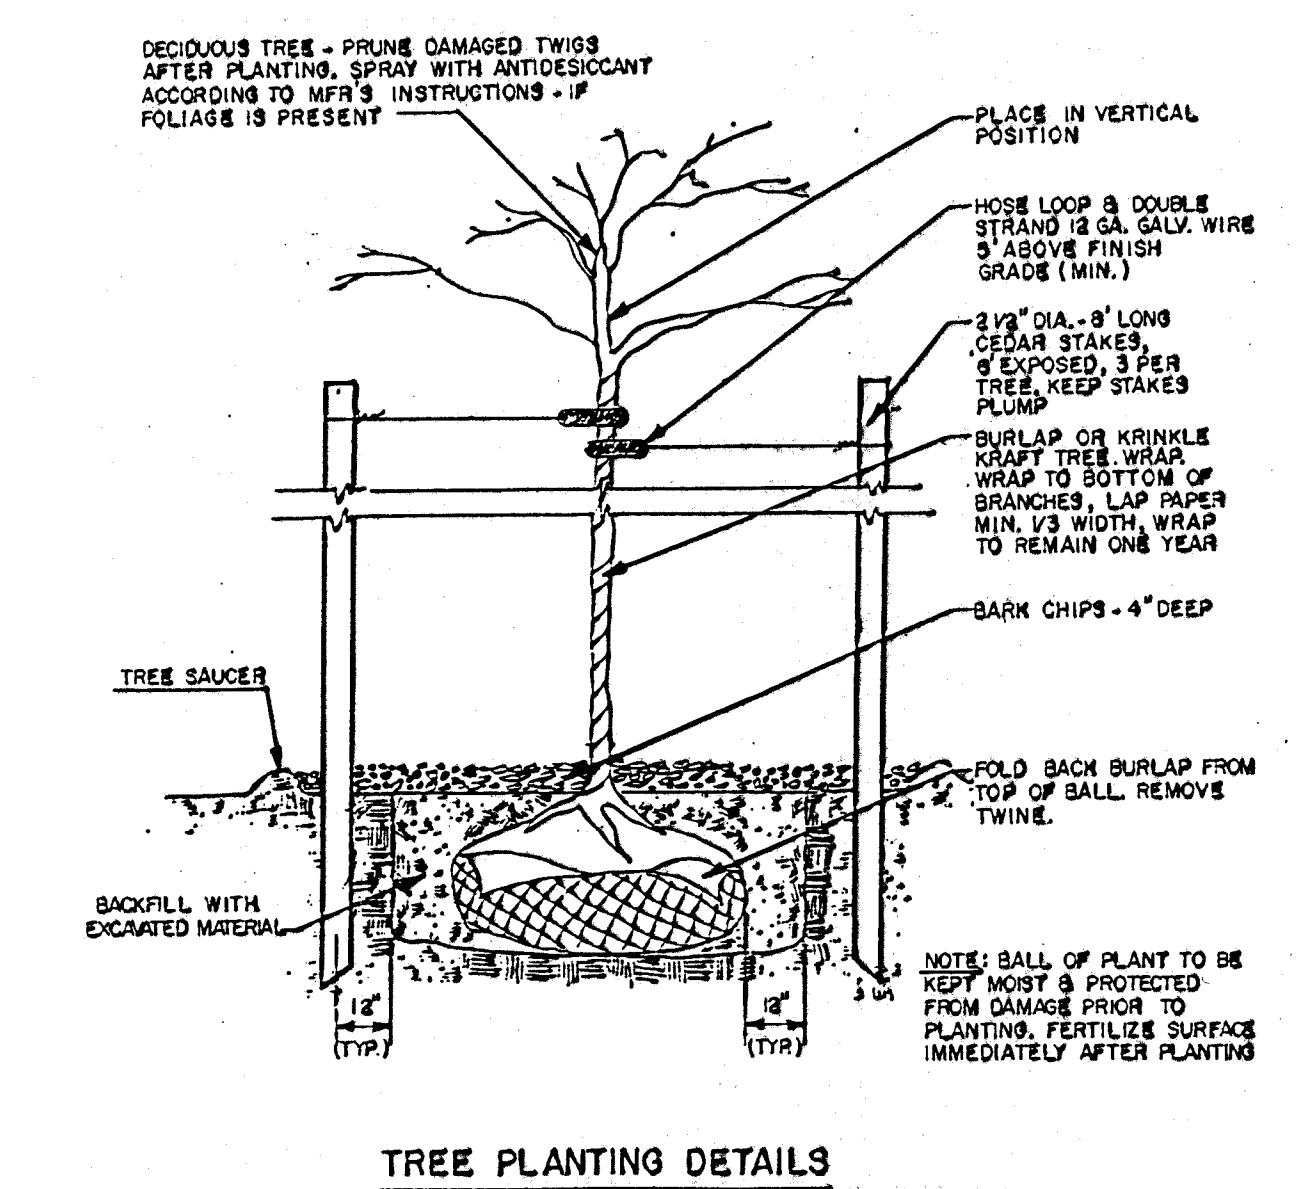


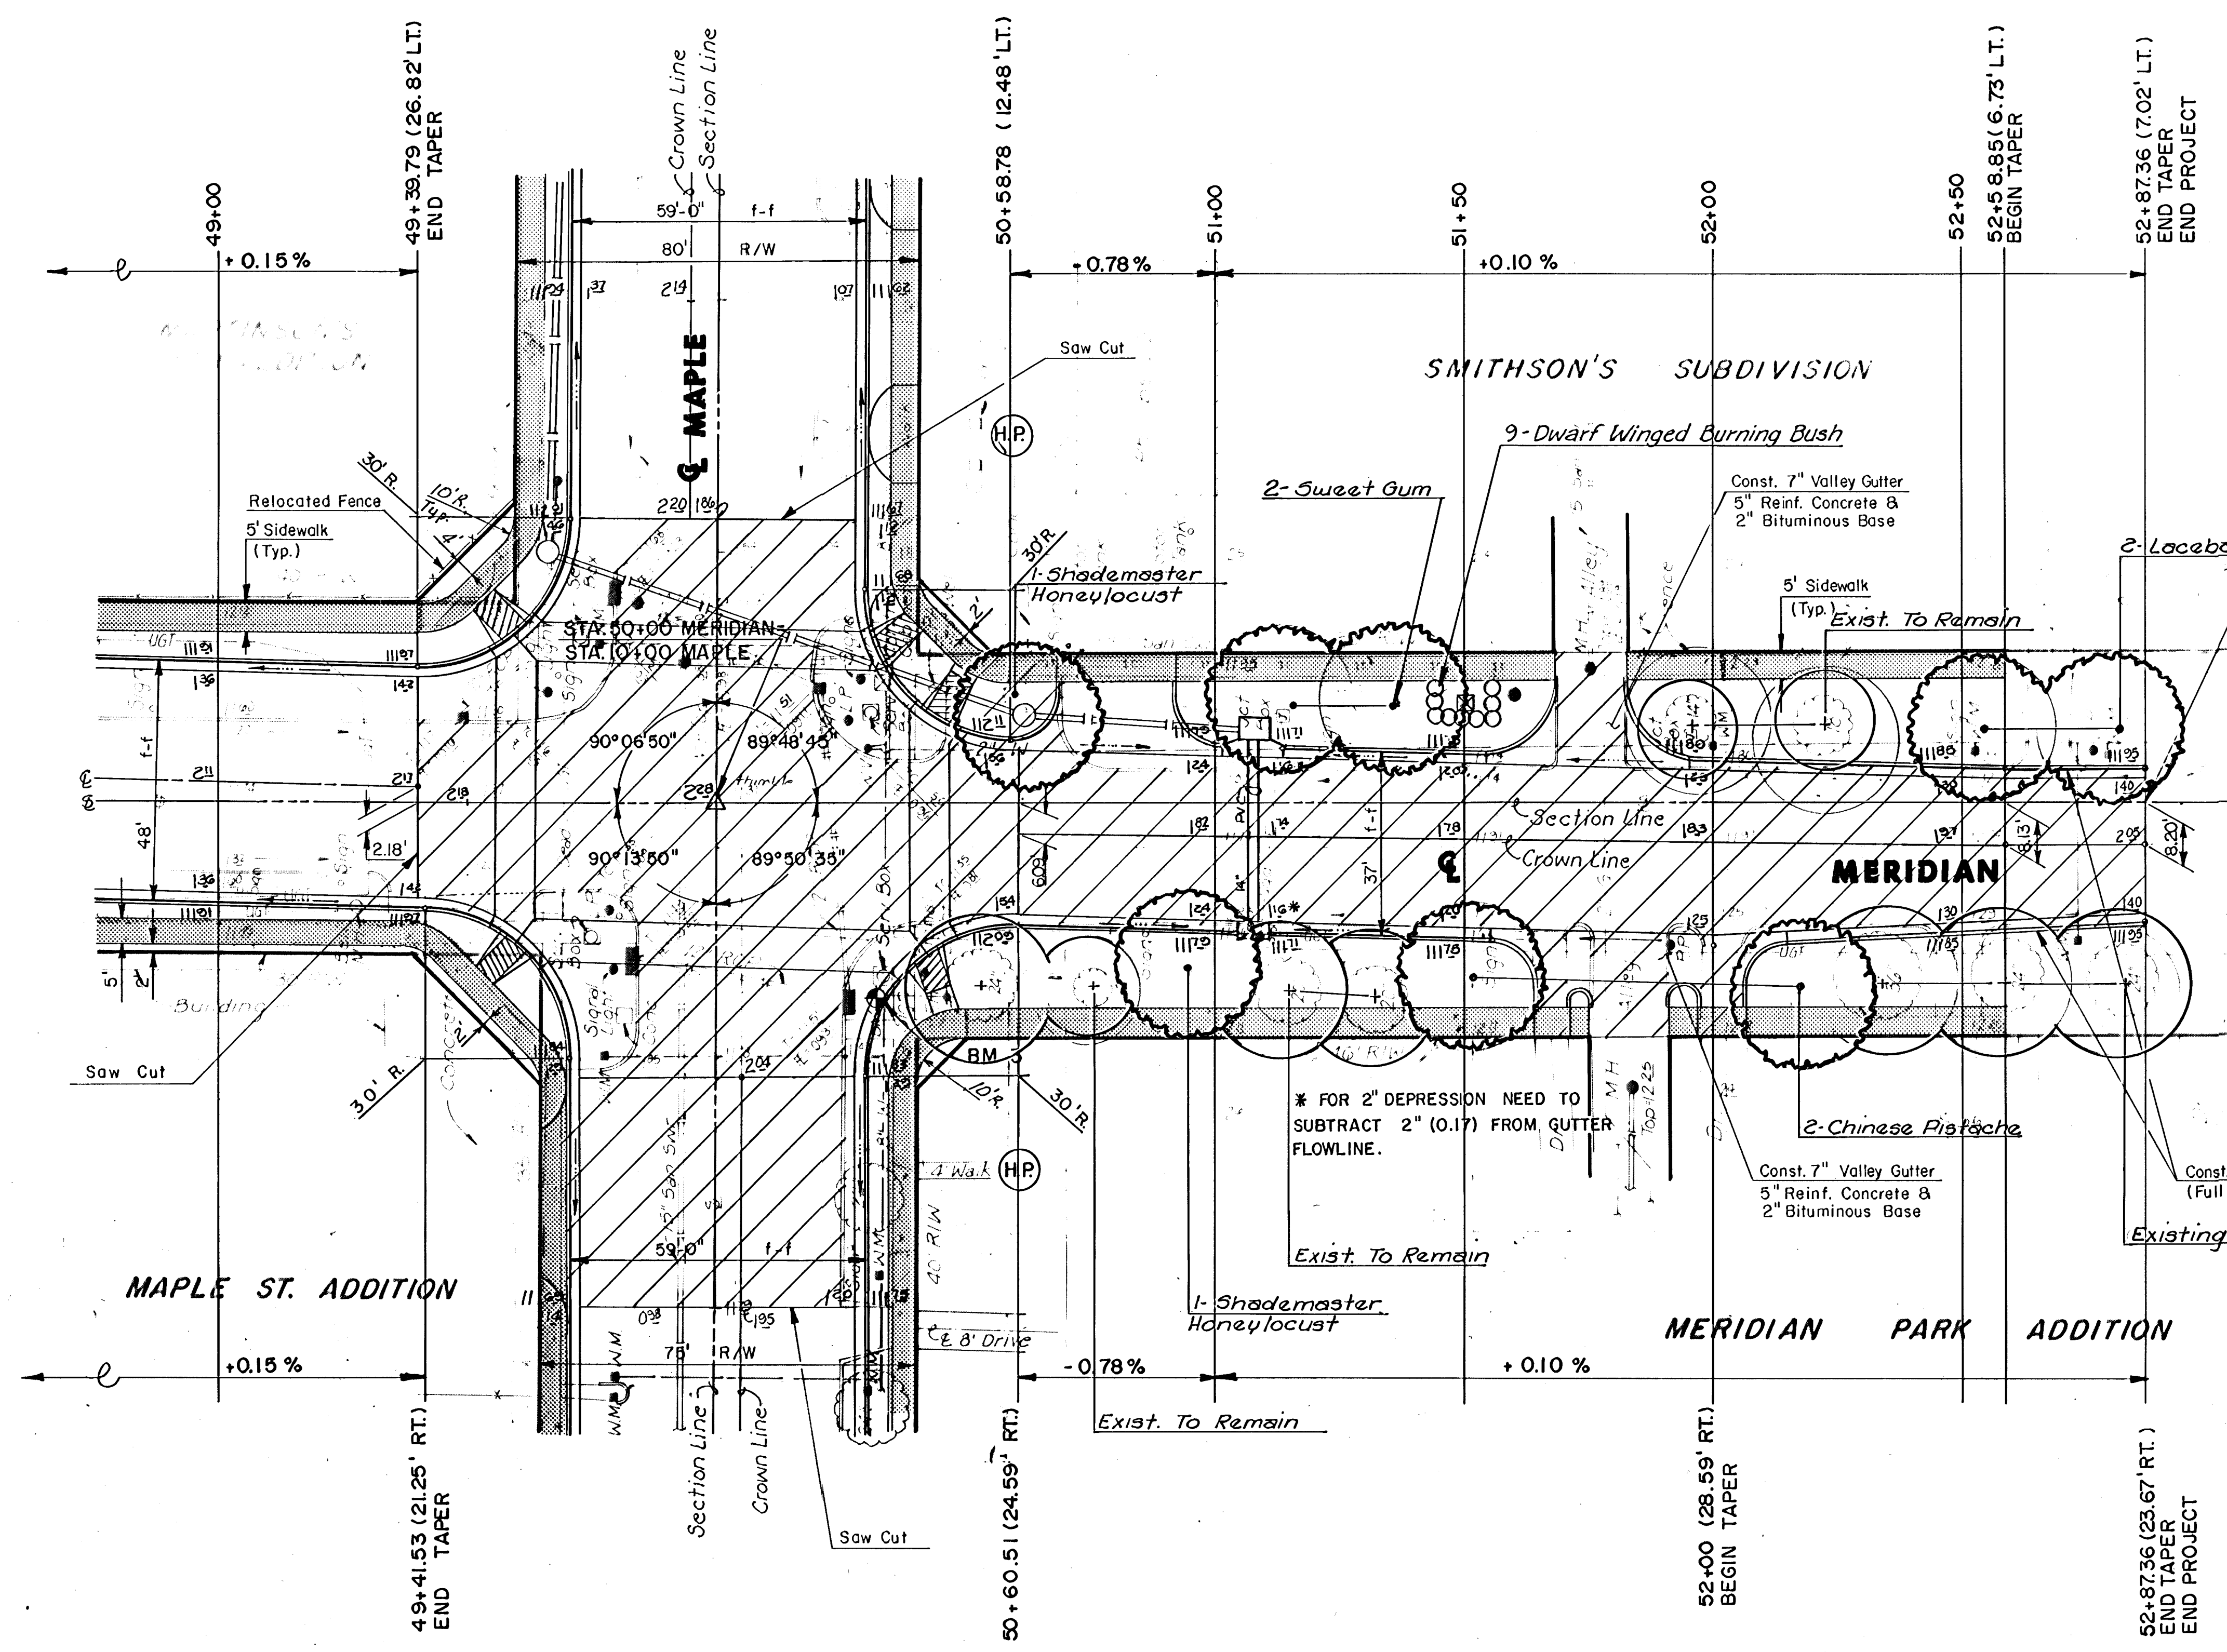

PLANT LIST					
QUANTITY	COMMON NAME	BOTANICAL NAME	SIZE	CONDITION	REMARKS
2	SHADEMASTER HONEYLOCUST	(Gleditsia triacanthos inermis)	3'3 1/2"	B & B	
9	SWEET GUM	(Liquidambar styraciflua)	3'3 1/2"	B & B	
5	CHINESE PISTACHE	(Pistacia chinensis)	2'2 1/2"	B & B	
4	LACEBARK ELM	(Ulmus parvifolia)	3'3 1/2"	B & B	
1	ROSEHILL ASH	(Fraxinus americana)	3'3 1/2"	B & B	
4	REDBUD	(Cercis canadensis)	6'-8'	Container	
9	BURNING BUSH	(Euonymus alatus compacta)	5 Gal.	Container	
30	COMMON PRIVET	(LIGUSTRUM VULGARE)	2 Gal.	Container	

BM #3 - Brass Rod in Conc. Post 32' N & 39' E of Sec. Cor. at Maple & Meridian Elev. = 111.28

MAPLE & MERIDIAN IMPROVEMENTS

LANDSCAPE PLAN

MID-KANSAS ENGINEERING CONSULTANTS PA
3500 NORTH ROCK ROAD
BUILDING #800
WICHITA, KANSAS 67226

636-5566

Sheet **4**

of **6**