



**BENCHMARKS:**  
 Brass benchmark disc in top of curb, east of wheelchair ramp NE cor. of Funston and Lynnrae Elev. = 1343.69 NAVD88

Brass benchmark disc in top of curb, north of wheelchair ramp NW cor. of Funston and Herrington Elev. = 1344.71 NAVD88

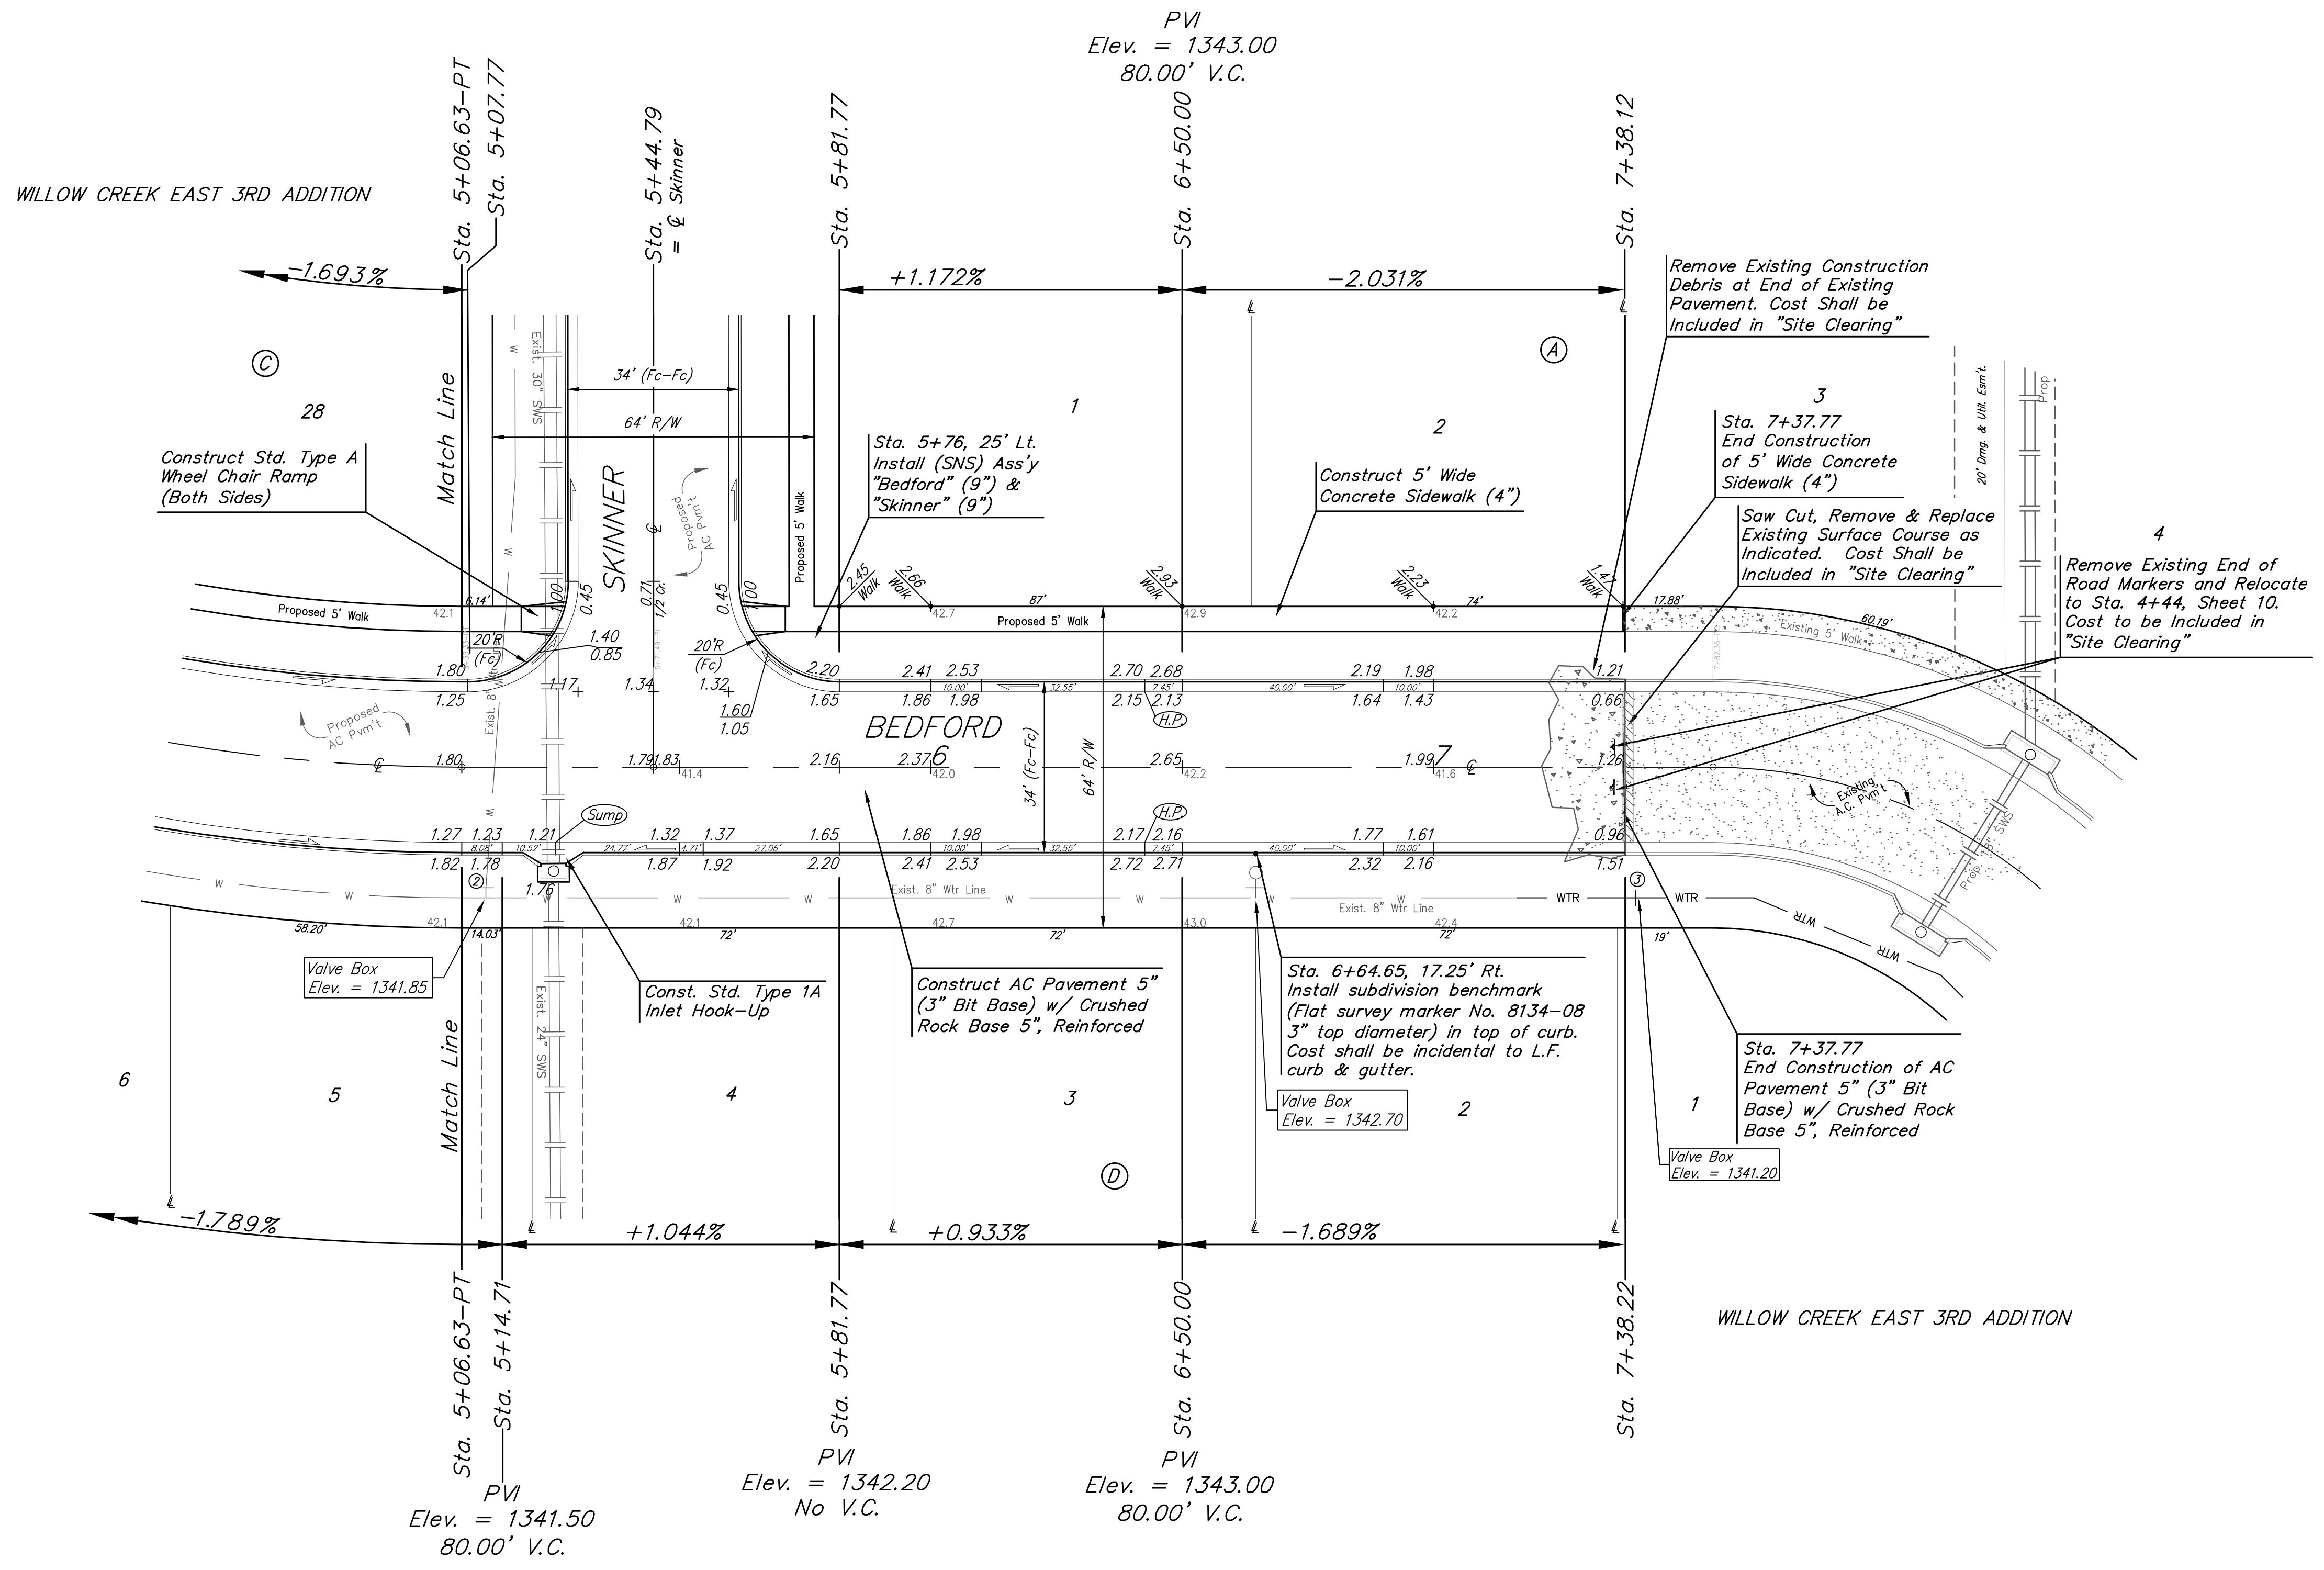

Roll type curb & gutter to be constructed on the pavement on this sheet. Top of curb elevation are given for full height curb.

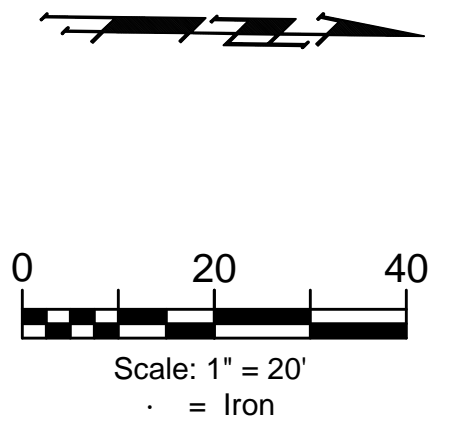

**BAUGHMAN COMPANY**  
 315 Ellis St.  
 Wichita, KS 67211  
 316-262-7271  
 BaughmanCo.com

WILLOW CREEK EAST 3RD ADDITION - PHASE II

**BEDFORD**

Sta. 5+06.63 to Sta. 7+37.77  
 Street Paving Improvements

PROJECT NUMBER:  
 472-85507

DESIGN: DMV DRAWN: JAK  
 DATE: 6/21/21

SHEET 9 OF 27

File: E:\Projects\Willow Creek East 3rd Addition\_17-04-P283\Engineering\Phase 2\STR\_20-10-E742\STR PLANS.dwg