


Benchmarks


Washington & 21st St. N
COW BM. SW corner of NE RR signal
base. Elev. 123.52

19th & Washington
cut in top of curb. N end of
NE return. Elev. 120.06

Temp. BM. NW corner of concrete
slab at Lot 29. Elev. 120.35

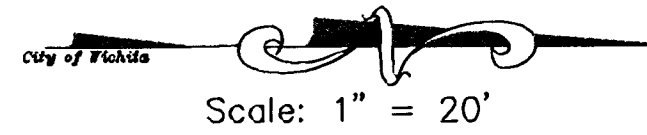

18TH ST. N
0+00 = CL 18th

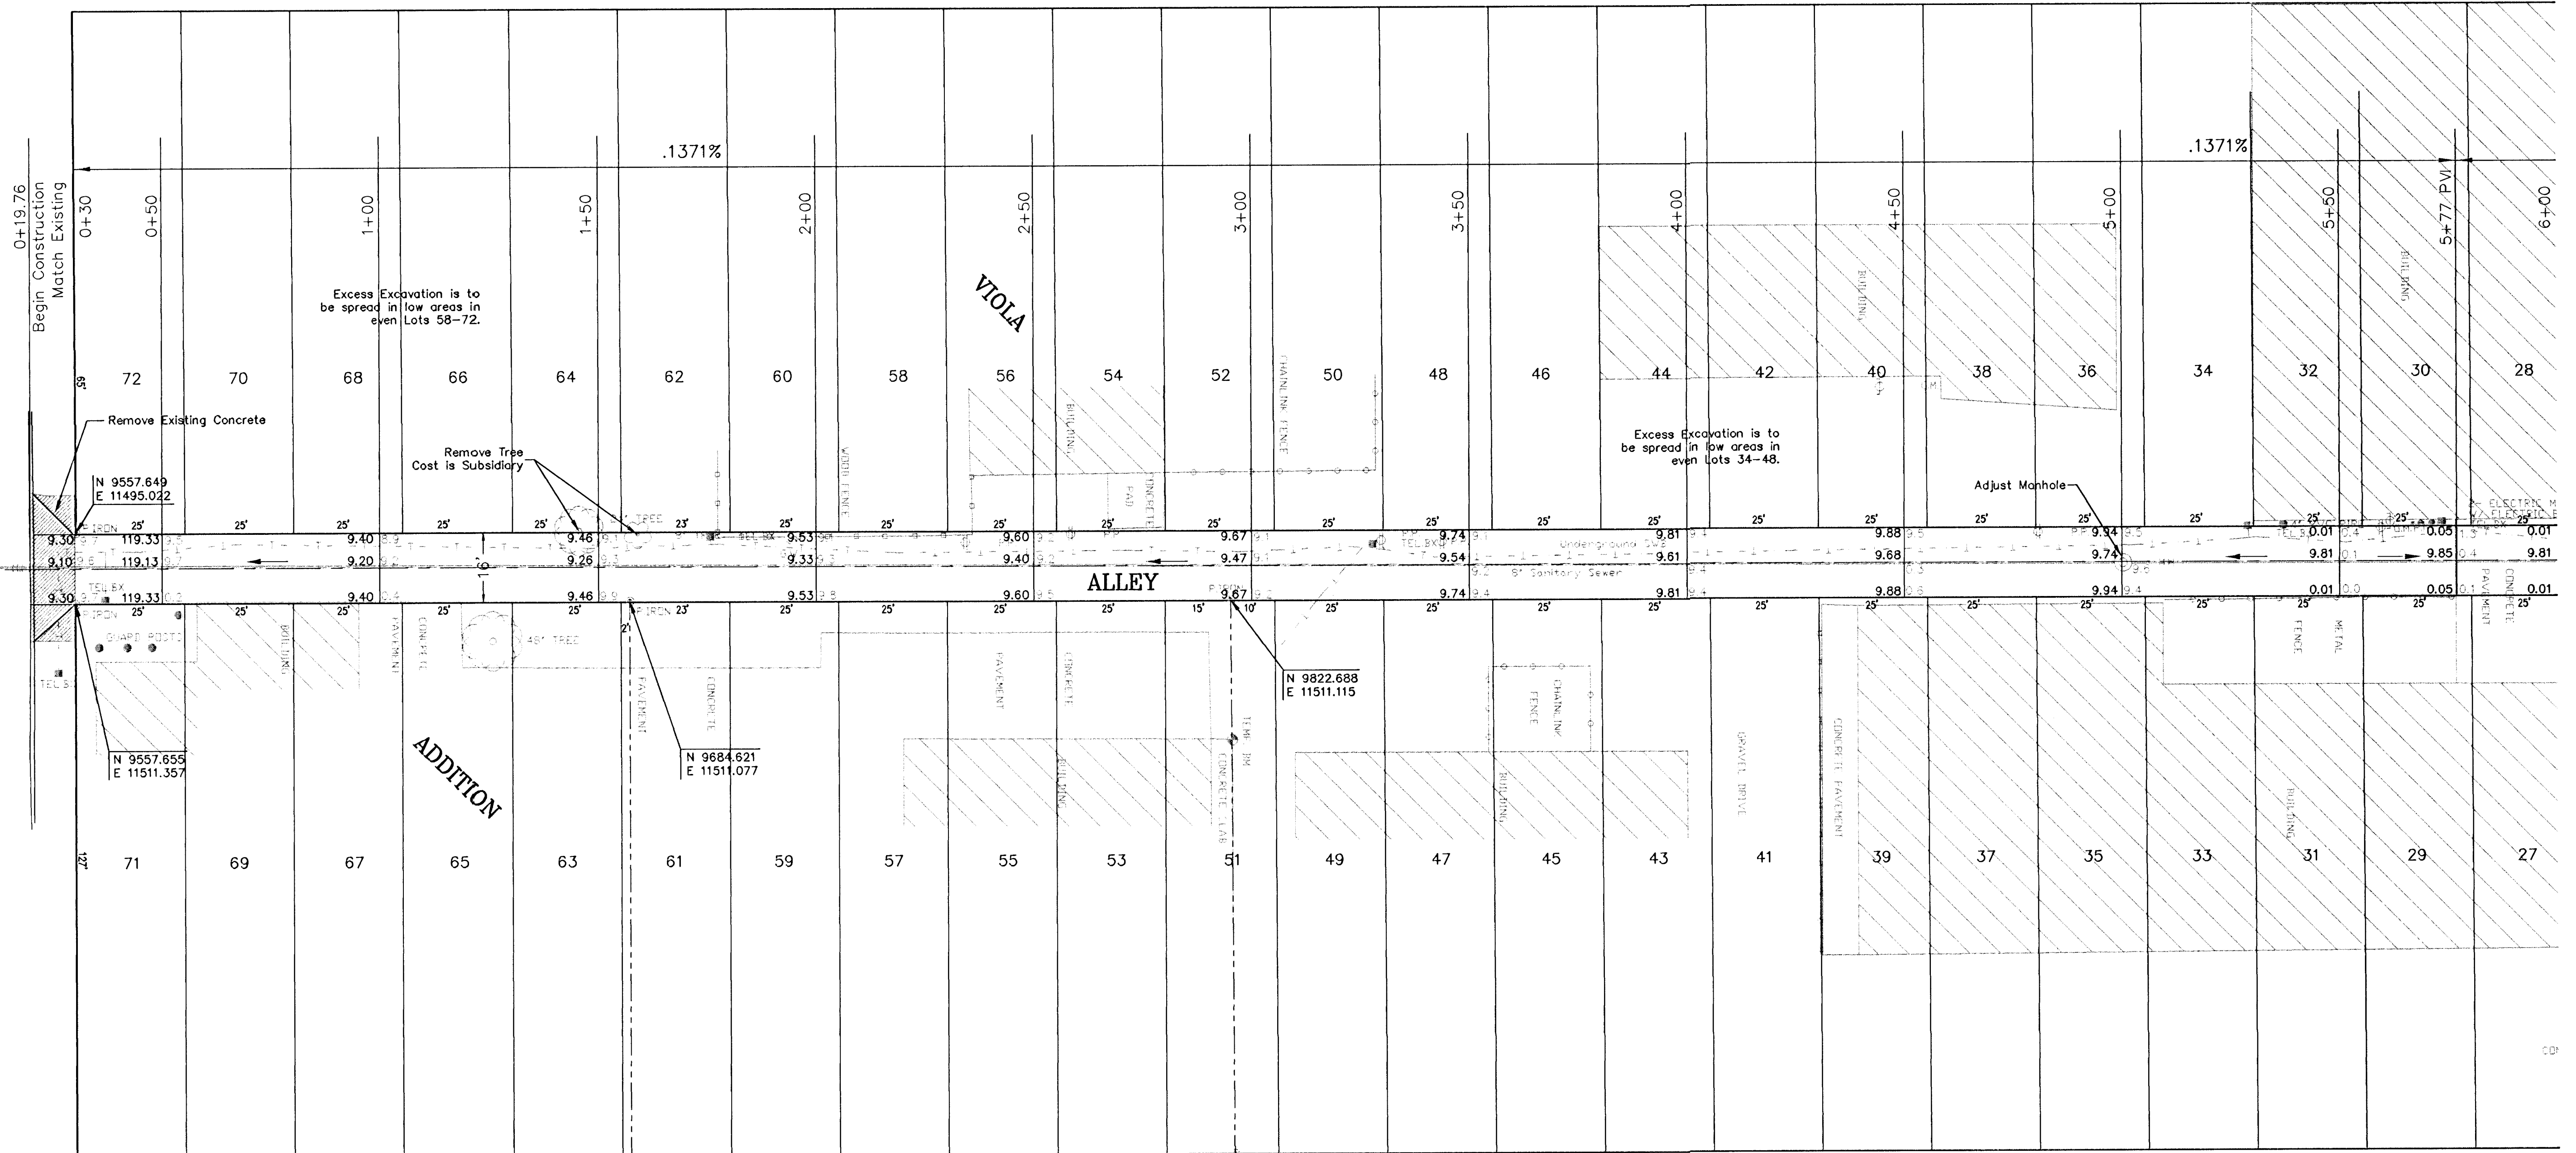

MOSLEY

AVENUE