


TYPICAL @ C.L. INTERSECTION

TYPICAL @ END OF RETURN

## TYPICAL PAVEMENT SECTION

No Scale

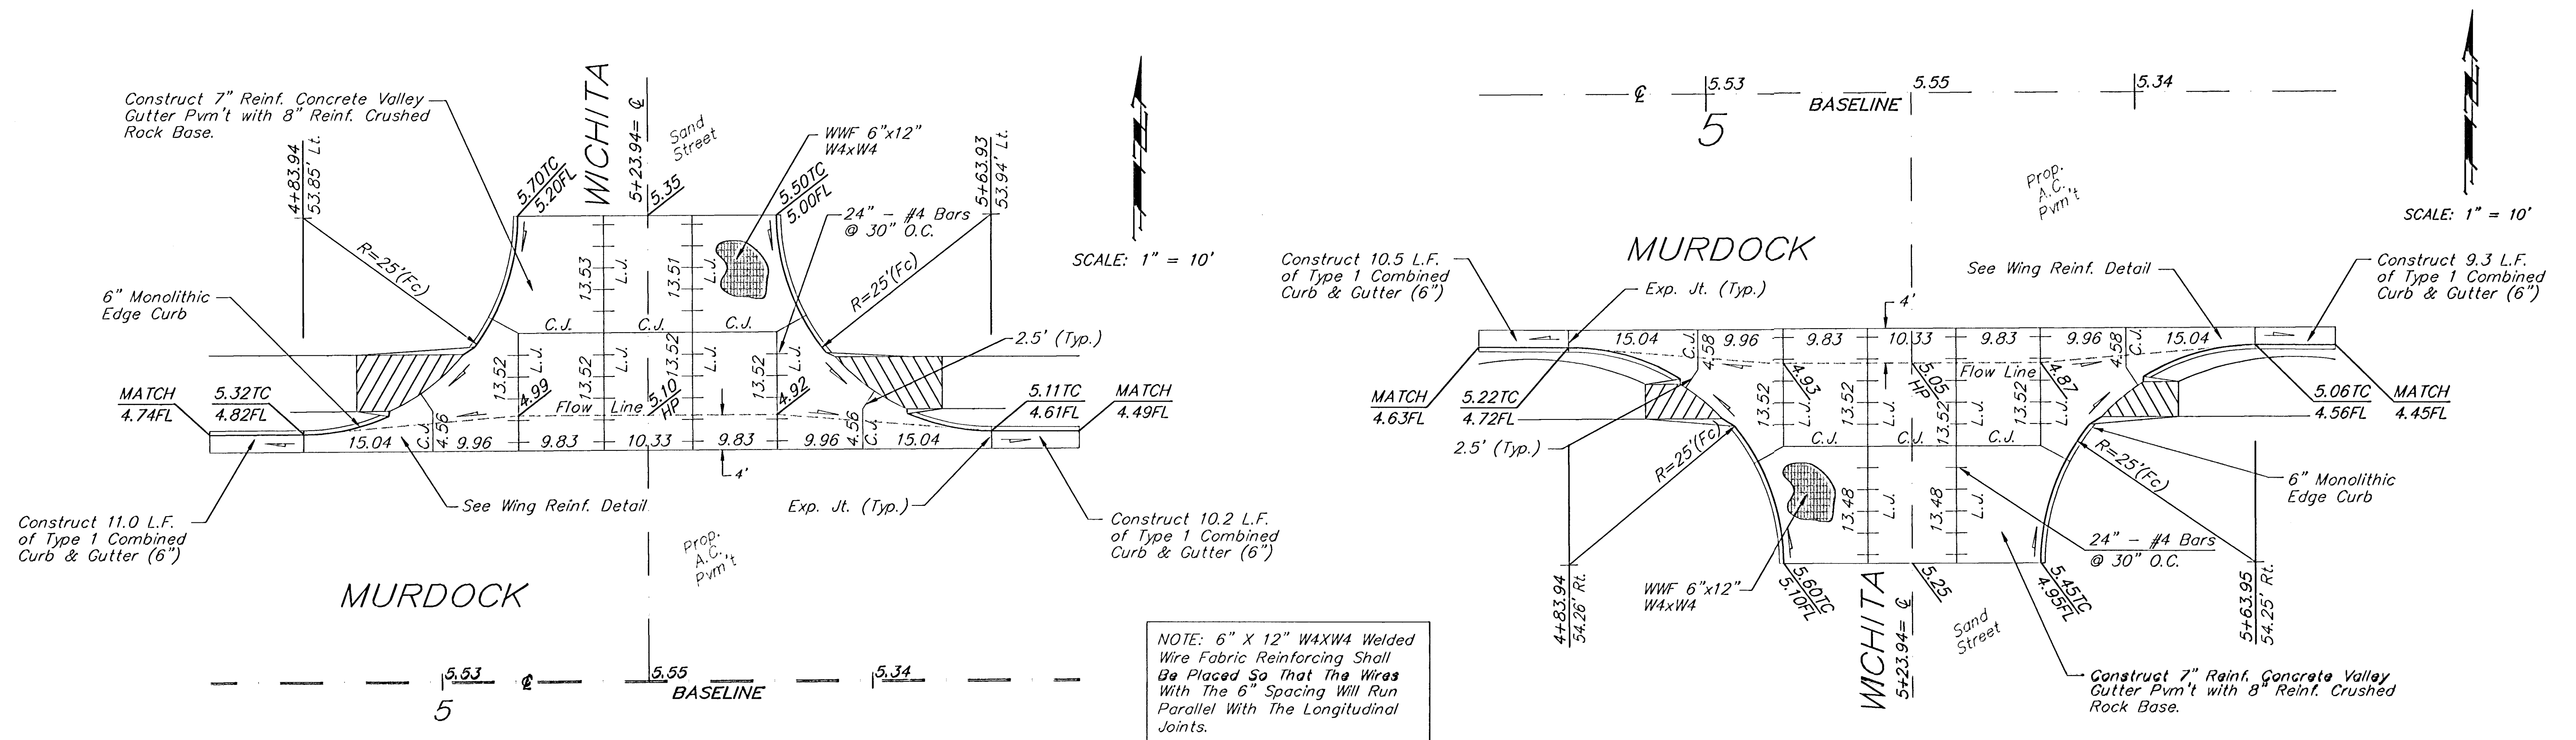

## VALLEY GUTTER DETAILS

|                                    |                  |          |                       |                |                                            |  |
|------------------------------------|------------------|----------|-----------------------|----------------|--------------------------------------------|--|
| PROJECT NUMBER<br>472-76-245-82026 |                  |          | SHEET NAME<br>PAVDET1 |                | ENGINEERING DIRECTORY<br>F:\MURDOCK\DETAIL |  |
| DESIGN<br>JFB/JMN                  | DRAWN<br>KWR/JMN | APPROVED | DATE<br>SEPT 99       | SCALE<br>NOTED | BAUGHMAN NO<br>98-06-E100                  |  |

**PAVEMENT DETAILS**  
MURDOCK & WICHITA INTERSECTION IMPROVEMENTS

**BAUGHMAN COMPANY, P.A.**  
ENGINEERING, SURVEYING, & PLANNING  
318-282-7271 • 315 ELLIS • WICHITA, KANSAS 67211

SHEET  
3  
OF  
10