
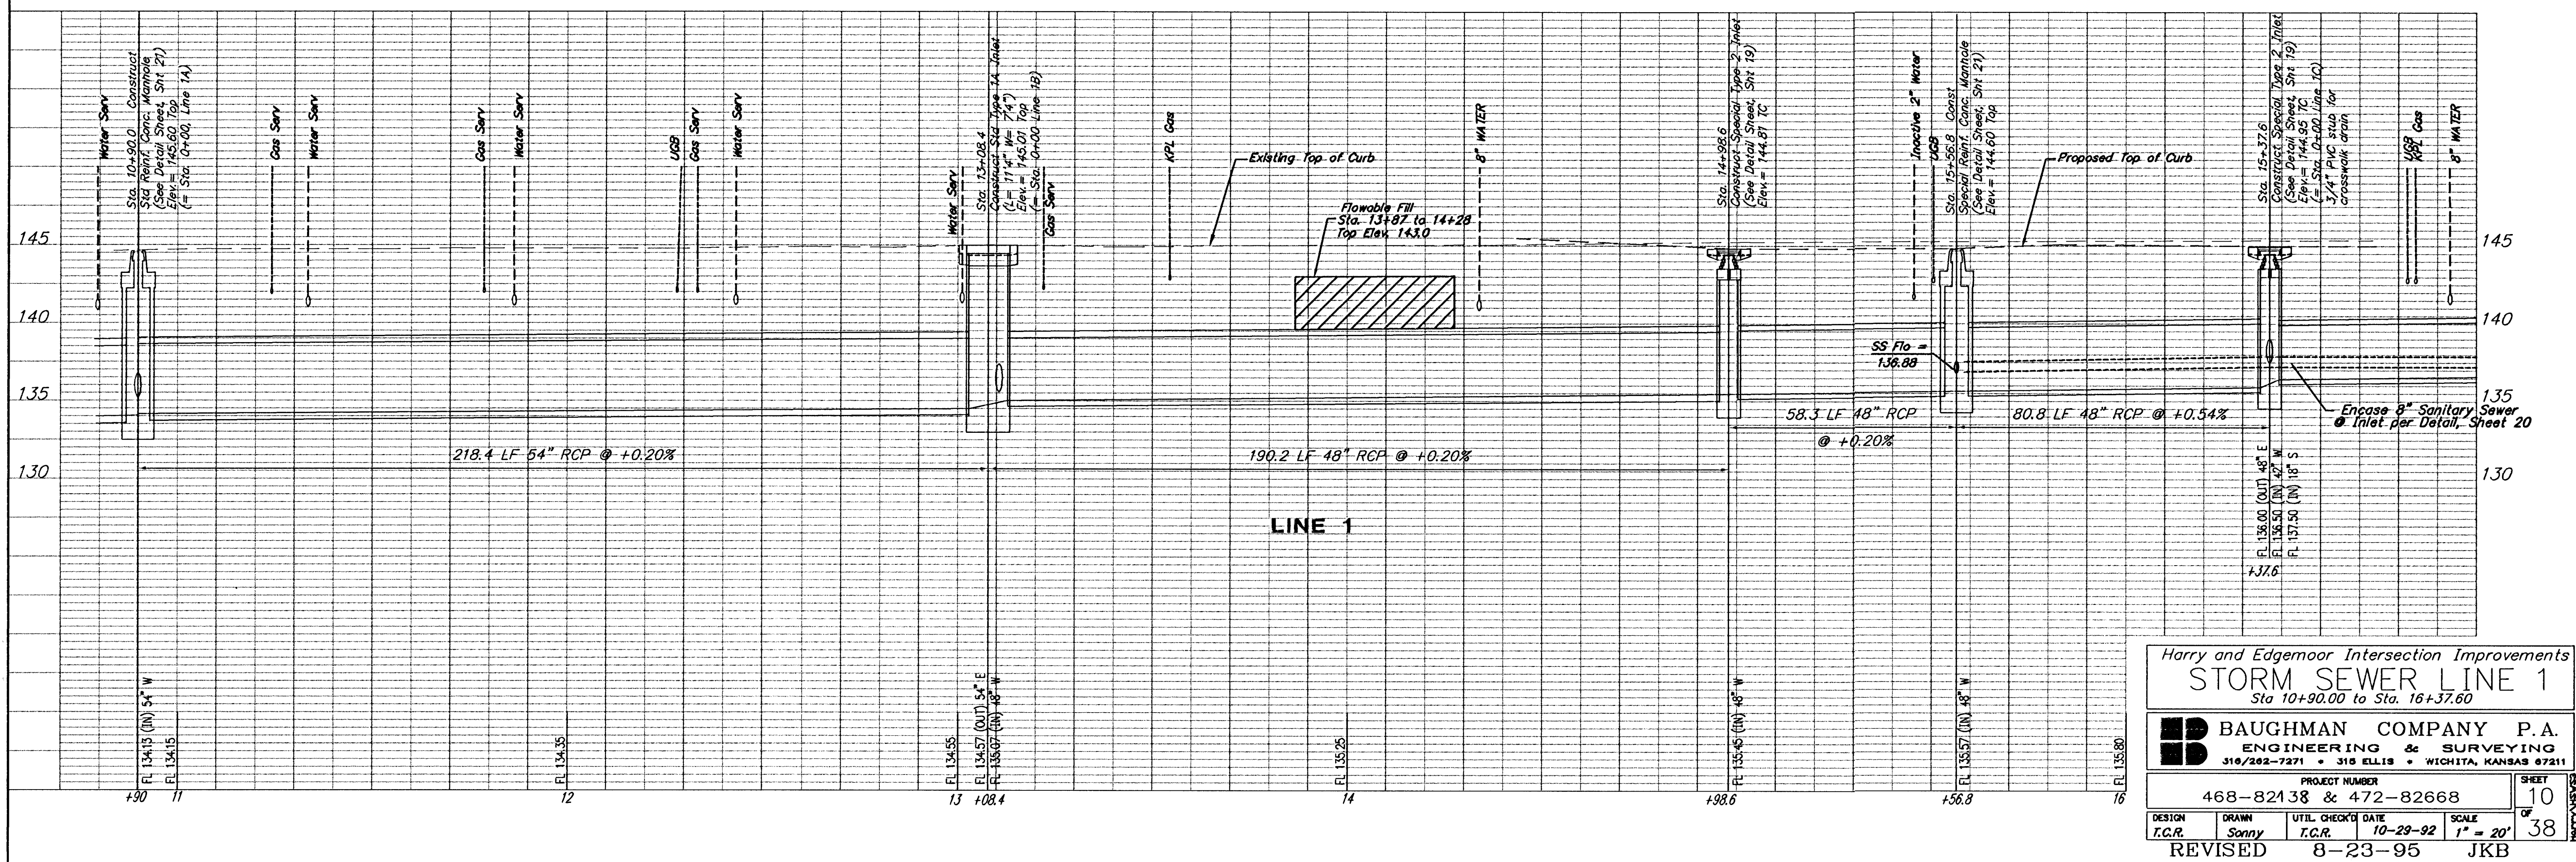


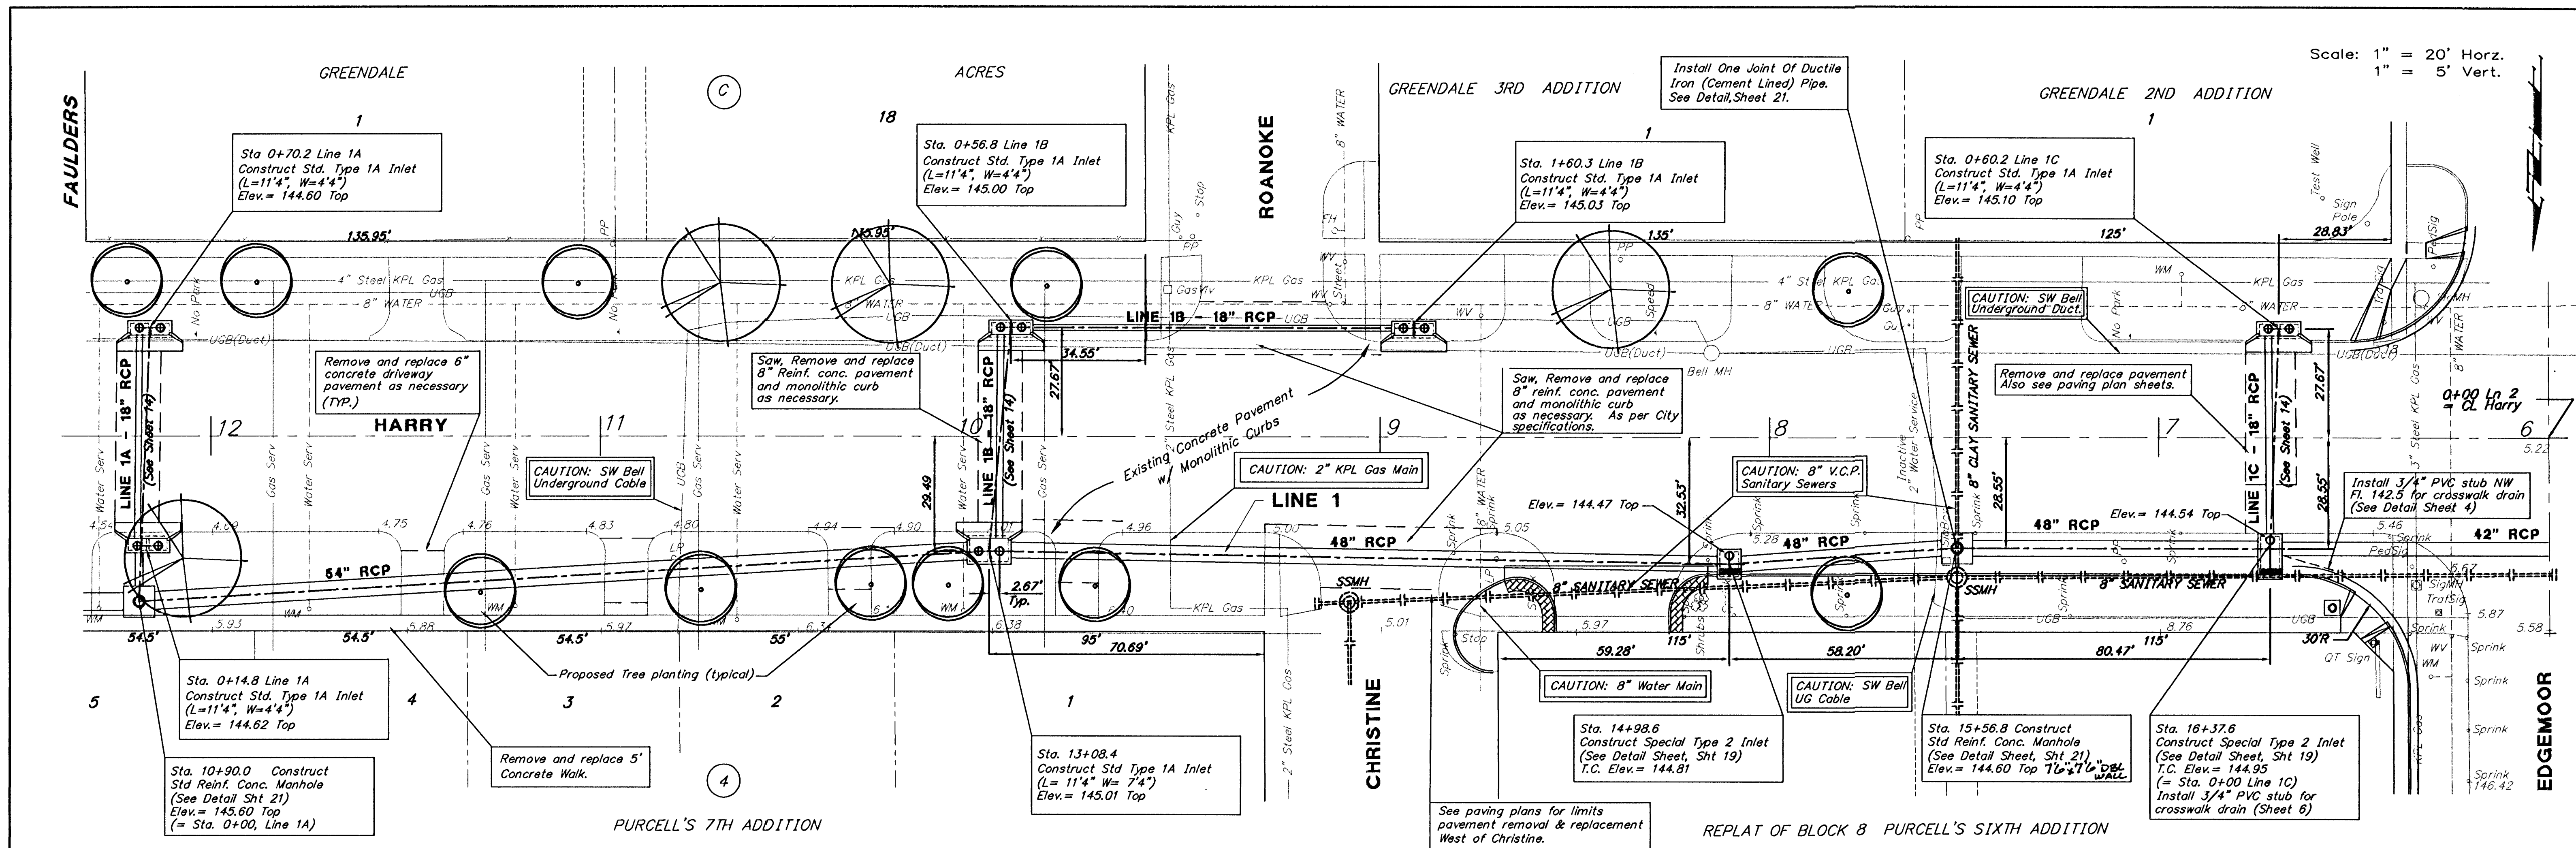

Harry and Edgemoor Intersection Improvements
STORM SEWER LINE 1
 Sta 10+90.00 to Sta. 16+37.60

BAUGHMAN COMPANY P.A.
 ENGINEERING & SURVEYING
 316/262-7271 • 315 ELLIS • WICHITA, KANSAS 67211

PROJECT NUMBER: 468-82138 & 472-82668
 DESIGN: T.C.R. DRAWN: Sonny UTIL CHECKED: DATE: 10-29-92 SCALE: 1" = 20'
 REVISED: 8-23-95 JKB

SHEET 10 OF 38