


HEAD	TYPE	# REQ'D
2	A	2
2W	L	2
3	I	1
4	A	2
4W	L	2
6	A	3
6W	L	2
8	A	2
8W	L	2


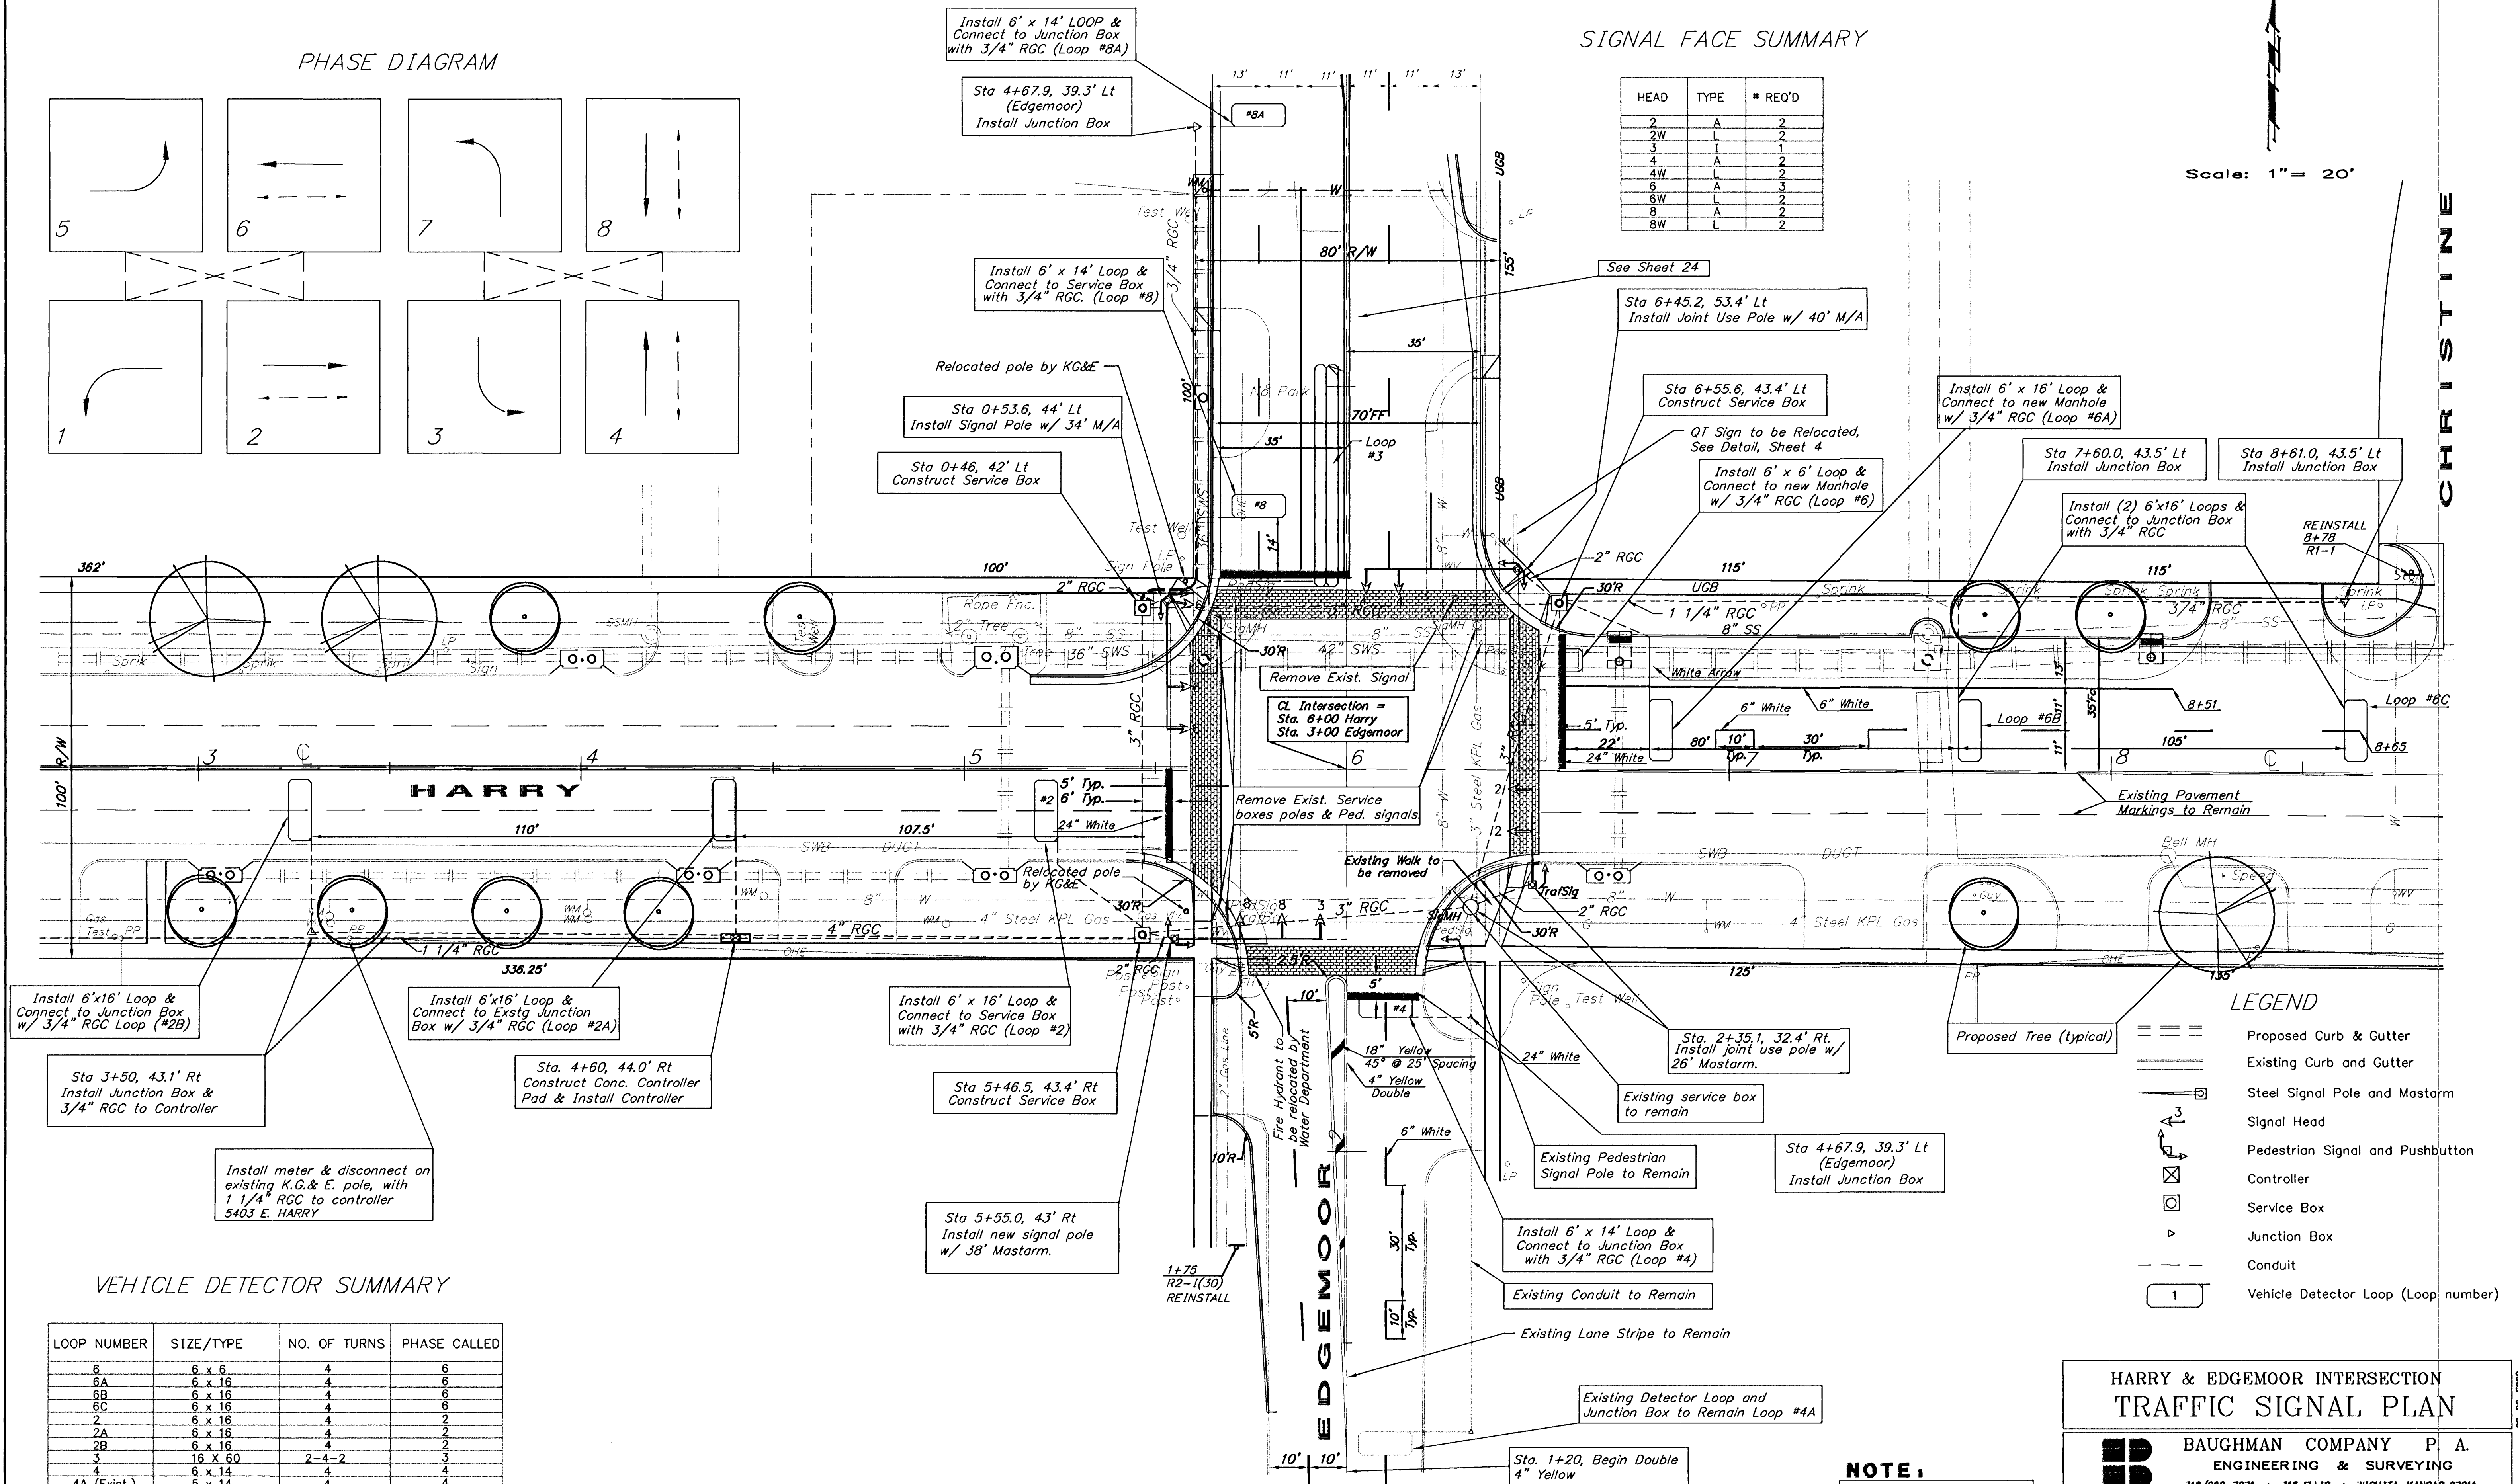

LOOP NUMBER	SIZE/TYPE	NO. OF TURNS	PHASE CALLED
6	6 x 6	4	6
6A	6 x 16	4	6
6B	6 x 16	4	6
6C	6 x 16	4	6
2	6 x 16	4	2
2A	6 x 16	4	2
2B	6 x 16	4	2
3	16 X 60	2-4-2	3
4	6 x 14	4	4
4A (Exist.)	5 x 14	4	4
8	6 x 14	4	8
8A	6 x 14	4	8

NOTE.
For Pavement Marking on Edgemoor See Sheet 24

B BAUGHMAN COMPANY P. A.
ENGINEERING & SURVEYING
316/282-7271 • 315 ELLIS • WICHITA, KANSAS 67211

PROJECT NUMBER					SHEET
468-82138 & 472-82668					23
DESIGN	DRAWN	UTIL. CHECK'D	DATE	SCALE	OF
DESIGN	DRAWN	UTILITIES	DATE	SCALE	38