


EXCEPTION

DILLIONS 8TH ADDITION

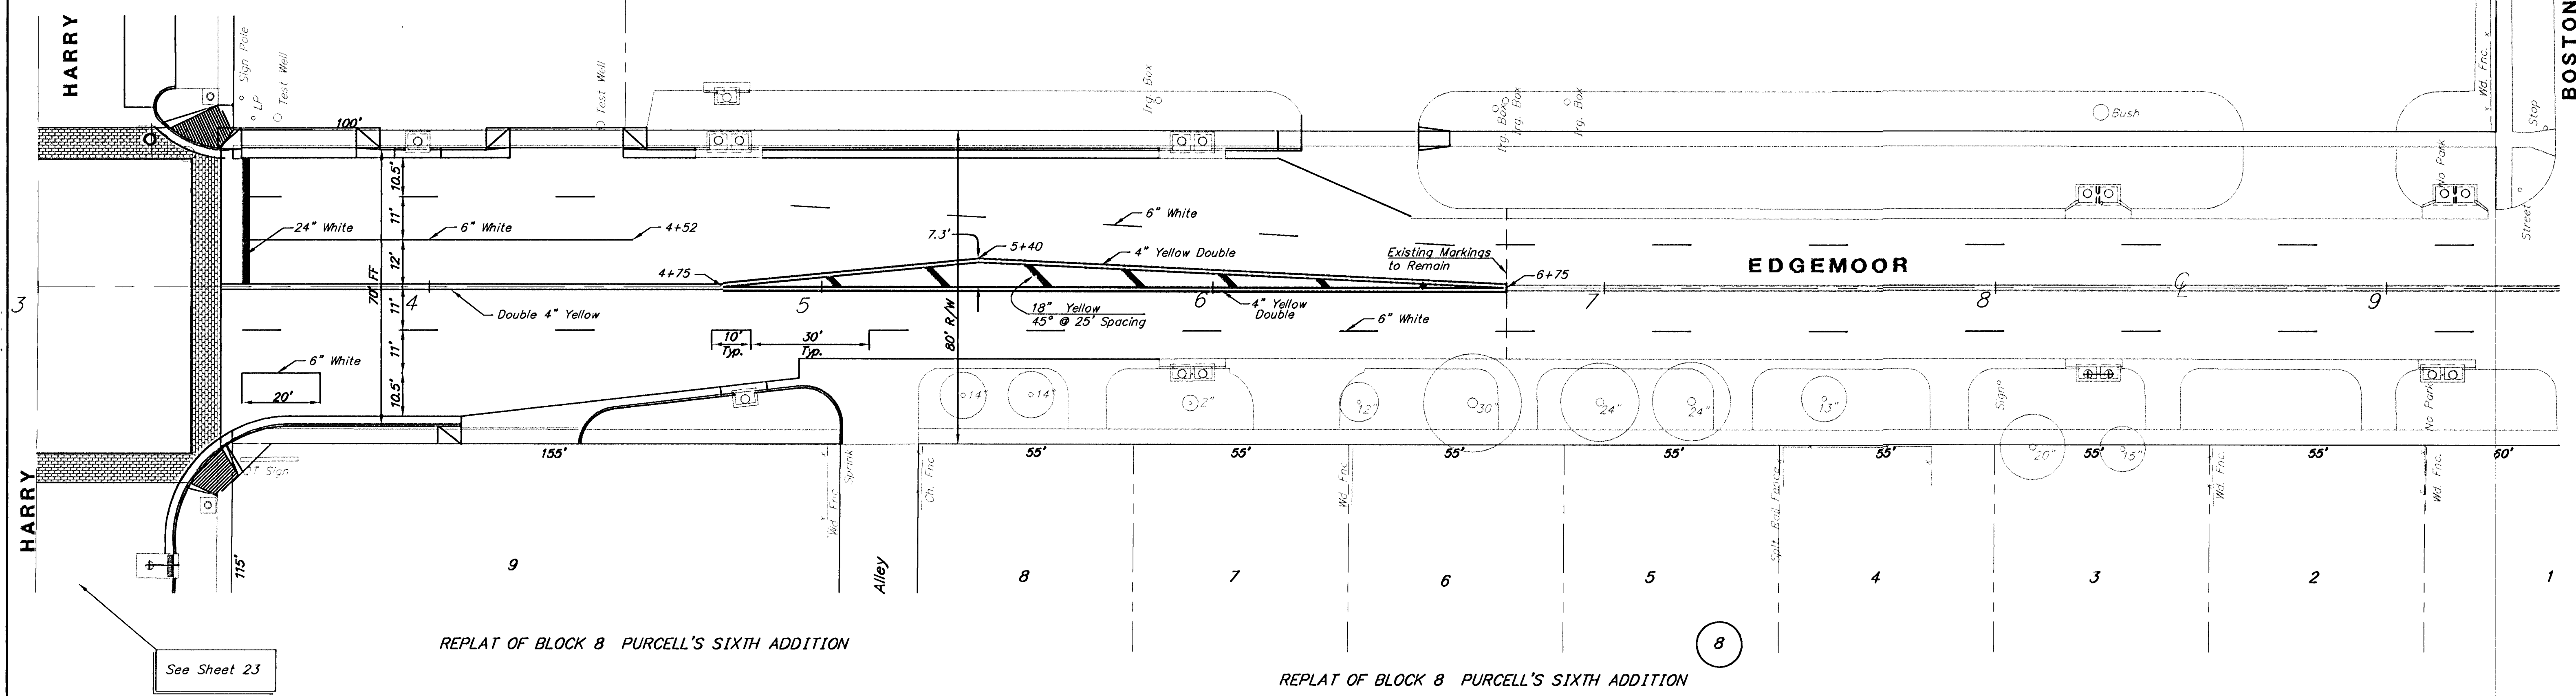

NOTE:
See Sheet 23 for Pavement Marking
Plan for Harry and Edgemoor south
of Harry.

468-82138 & 472-82668

REVISED 8-01-95

PAVEMENT MARKING HARRY & EDGEMOOR					
 BAUGHMAN COMPANY P. A. ENGINEERING & SURVEYING 316/262-7271 • 315 ELLIS • WICHITA, KANSAS 67211					
PROJECT NUMBER 468-82138 & 472-82668					SHEET 24 OF 38
DESIGN T.C.R.	DRAWN EML	UTIL. CHECK'D T.C.R.	DATE 10-26-92	SCALE 1" = 20'	

00-40-5000
FILE NAME