
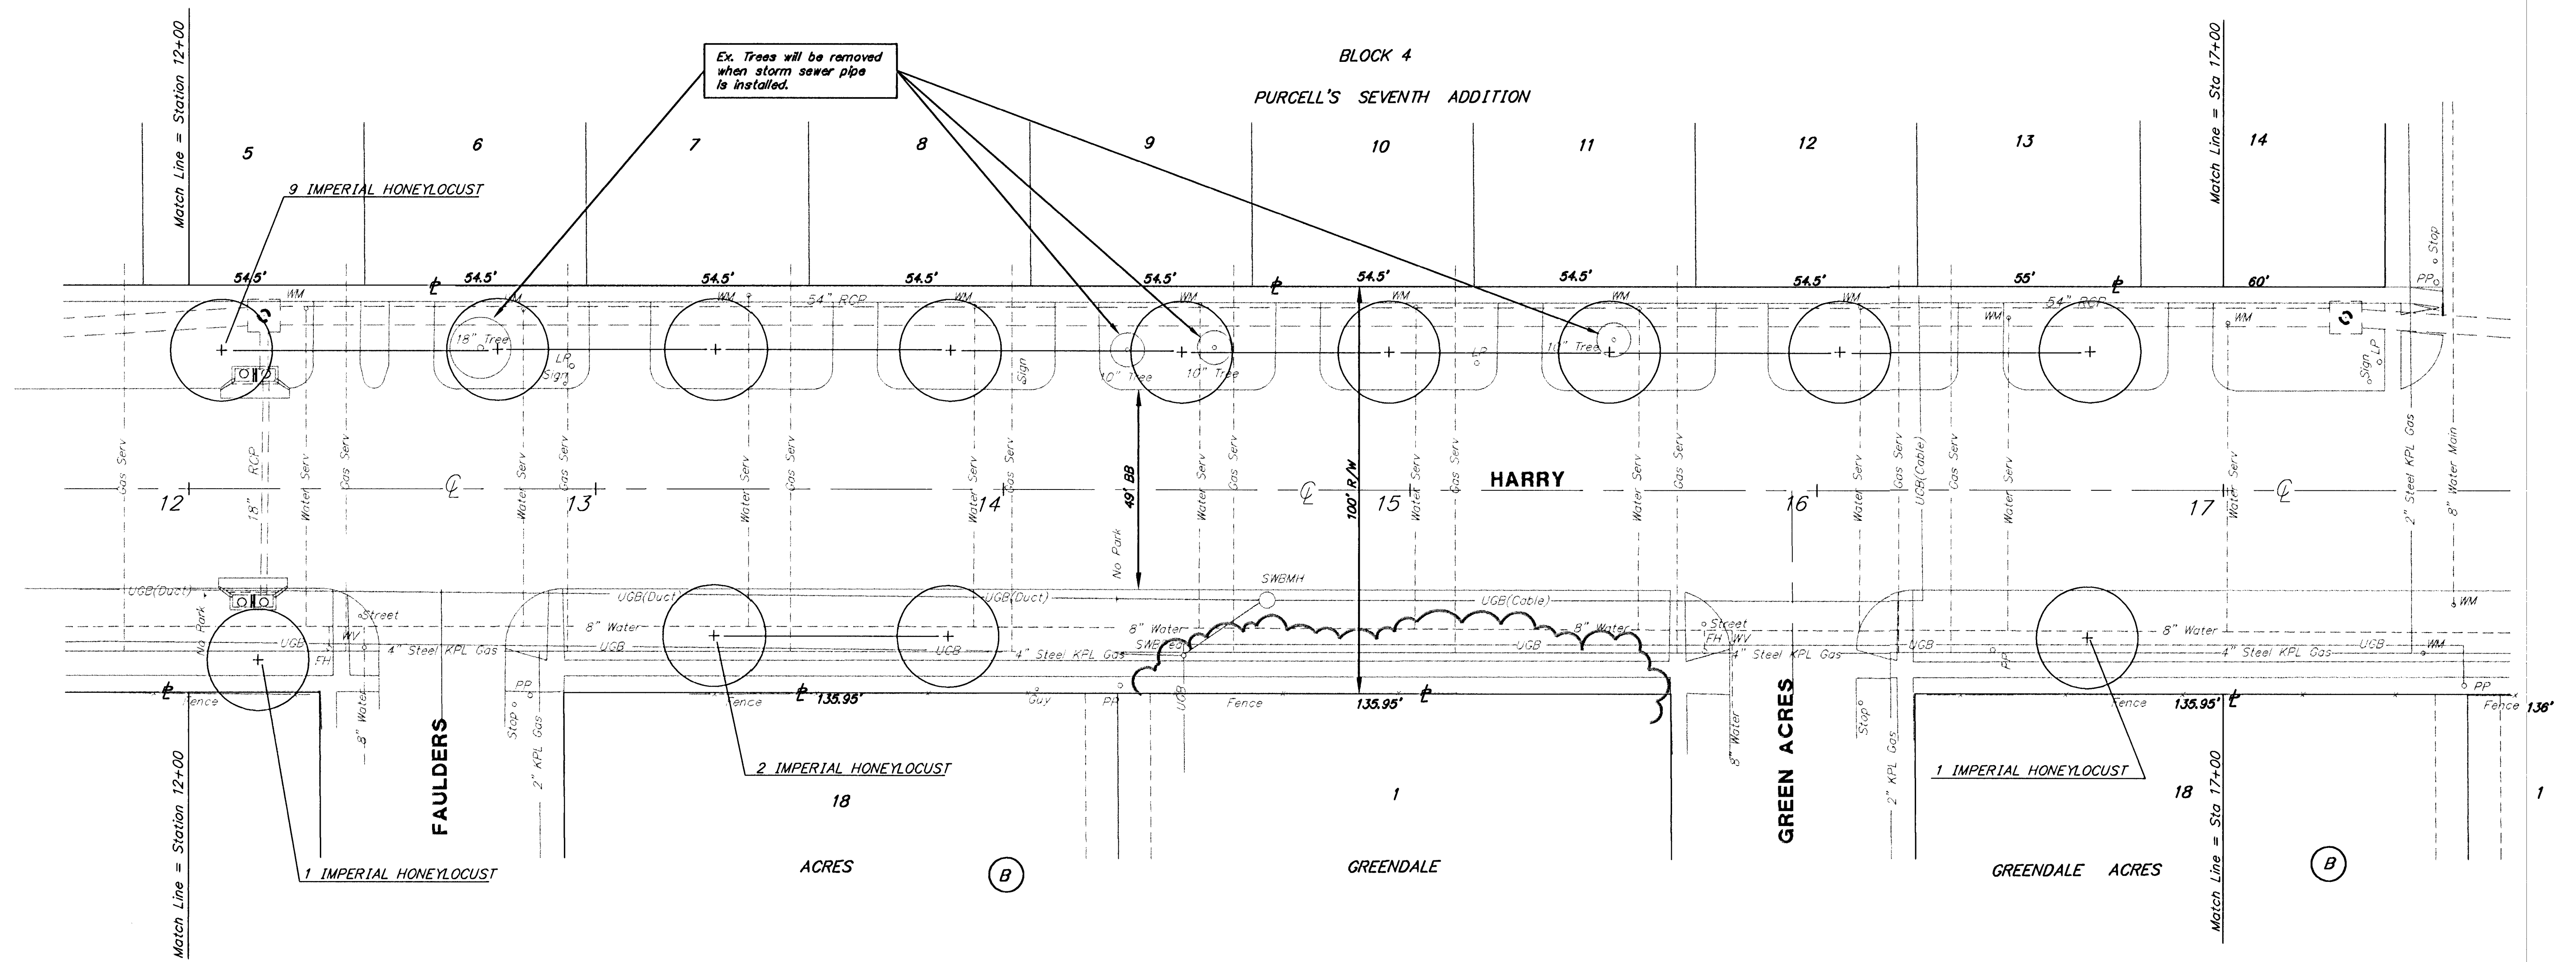


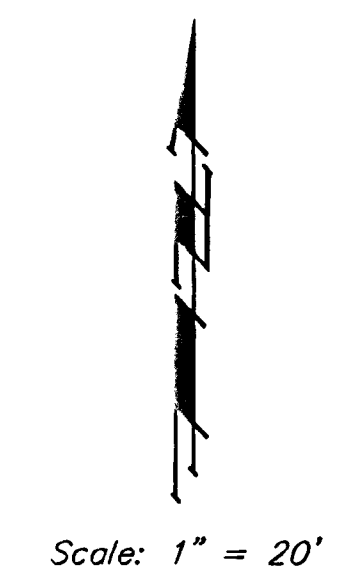

Ex. Trees will be removed when storm sewer pipe is installed.

PLANT MATERIAL LOCATIONS

12+08	34' Lt	Imperial Honeylocust
12+17	42' Rt	Imperial Honeylocust
12+76	34' Lt	Imperial Honeylocust
13+29	34' Lt	Imperial Honeylocust
13+29	36' Rt	Imperial Honeylocust
13+87	34' Lt	Imperial Honeylocust
13+87	36' Rt	Imperial Honeylocust
14+44	34' Lt	Imperial Honeylocust
14+95	34' Lt	Imperial Honeylocust
15+49	34' Lt	Imperial Honeylocust
16+07	34' Lt	Imperial Honeylocust
16+67	34' Lt	Imperial Honeylocust
16+67	36' Rt	Imperial Honeylocust

Note: Stationing based off Centerline.

PLANT MATERIAL SHEET COUNT

-	Prairie Pride Hackberry
-	Oklahoma Redbud
13	Imperial Honeylocust
-	Indian Magic Crabapple
-	Autumn Blaze Pear
-	Lacebark Elm

HARRY & EDMOOR IMPROVEMENTS

LANDSCAPE PLANS

BAUGHMAN COMPANY P. A.
ENGINEERING & SURVEYING
318/282-7271 • 315 ELLIS • WICHITA, KANSAS 67211

PROJECT NUMBER
468-82138 & 472-82668

DESIGN P.J.M. DRAWN P.J.M. UTIL CHECK'D T.C.R. DATE AUG. 3, 1992 SCALE 1" = 20'

SHEET 35 OF 38

6-20-2000
FILE-W-46