
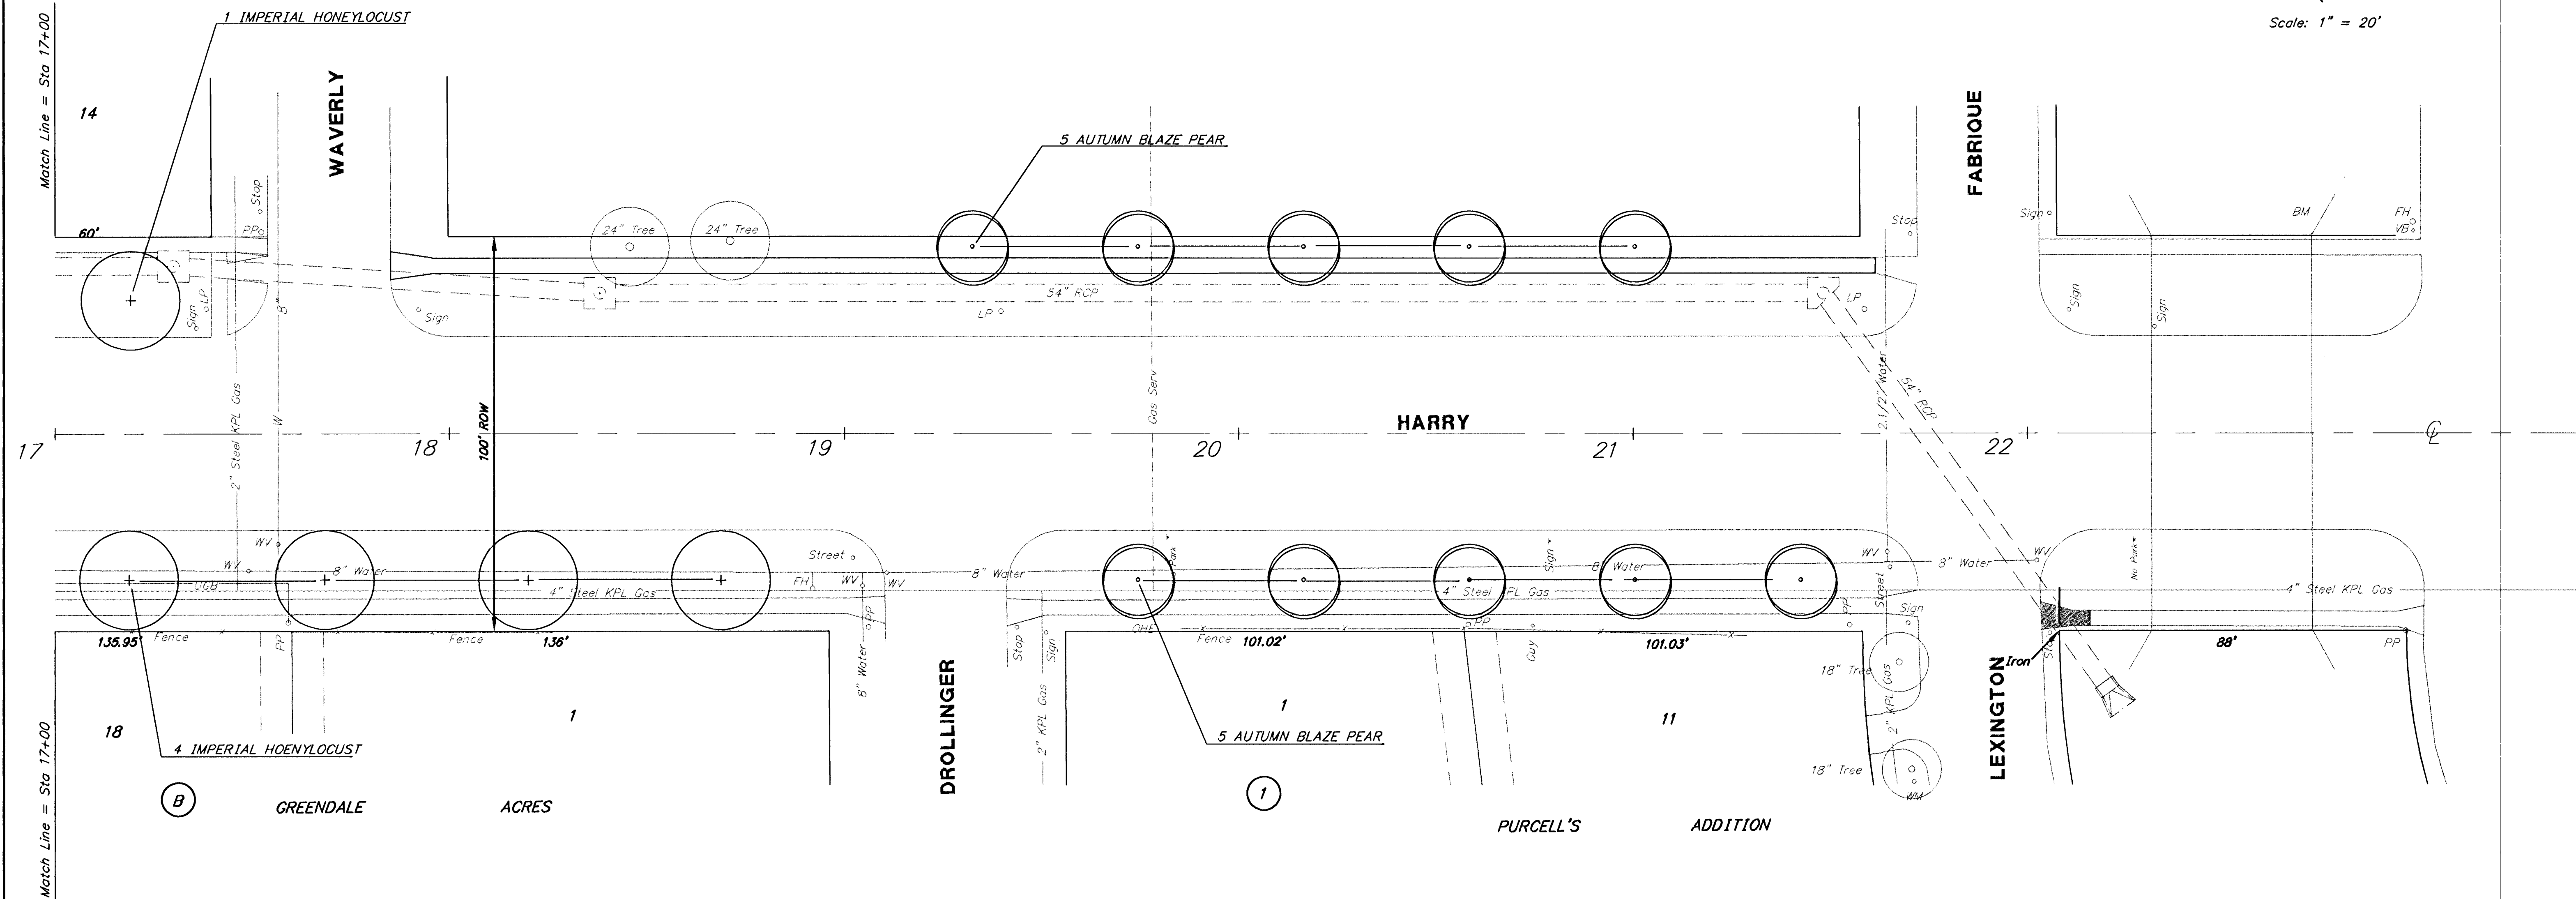


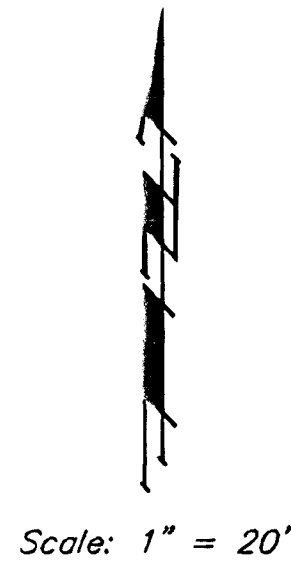

PLANT MATERIAL LOCATIONS		
17+19	34' Lt	Imperial Honeylocust
17+19	37' Rt	Imperial Honeylocust
17+69	37' Rt	Imperial Honeylocust
18+19	37' Rt	Imperial Honeylocust
18+69	37' Rt	Imperial Honeylocust
19+32	47' Lt	Autumn Blaze Pear
19+74	47' Lt	Autumn Blaze Pear
19+74	37' Rt	Autumn Blaze Pear
20+16	47' Lt	Autumn Blaze Pear
20+16	37' Rt	Autumn Blaze Pear
20+58	47' Lt	Autumn Blaze Pear
20+58	37' Rt	Autumn Blaze Pear
21+00	47' Lt	Autumn Blaze Pear
21+00	37' Rt	Autumn Blaze Pear
21+42	37' Rt	Autumn Blaze Pear

Note: Stationing based off Centerline.

PLANT MATERIAL SHEET COUNT	
-	Prairie Pride Hackberry
-	Oklahoma Redbud
-	Imperial Honeylocust
-	Indian Magic Crabapple
10	Autumn Blaze Pear
-	Lacebark Elm

HARRY & EDGEWOOD IMPROVEMENTS	
LANDSCAPE PLANS	
BAUGHMAN COMPANY P. A.	
ENGINEERING & SURVEYING	
316/282-7271 • 315 ELLIS • WICHITA, KANSAS 67211	
PROJECT NUMBER	
468-82138 & 472-82668	
DESIGN	SHEET
P.J.M.	36
DRAWN	OF
P.J.M.	38
UTIL. CHECK'D	SCALE
T.C.R.	1" = 20'
DATE	
AUG. 3, 1992	