



FHWA REGION NO.	STATE	PROJECT NUMBER	FISCAL YEAR	SHEET NUMBER	TOTAL SHEETS
7	KANSAS	87N-0127-01	1999	14	90

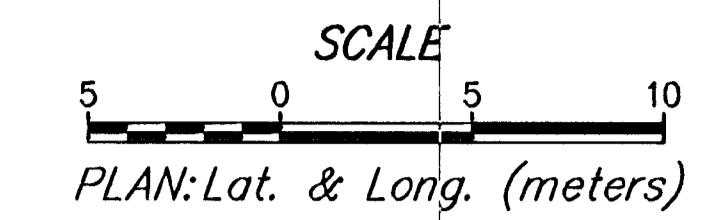

BY	DATE

REFERENCES NOTED	REFERENCES CHECKED

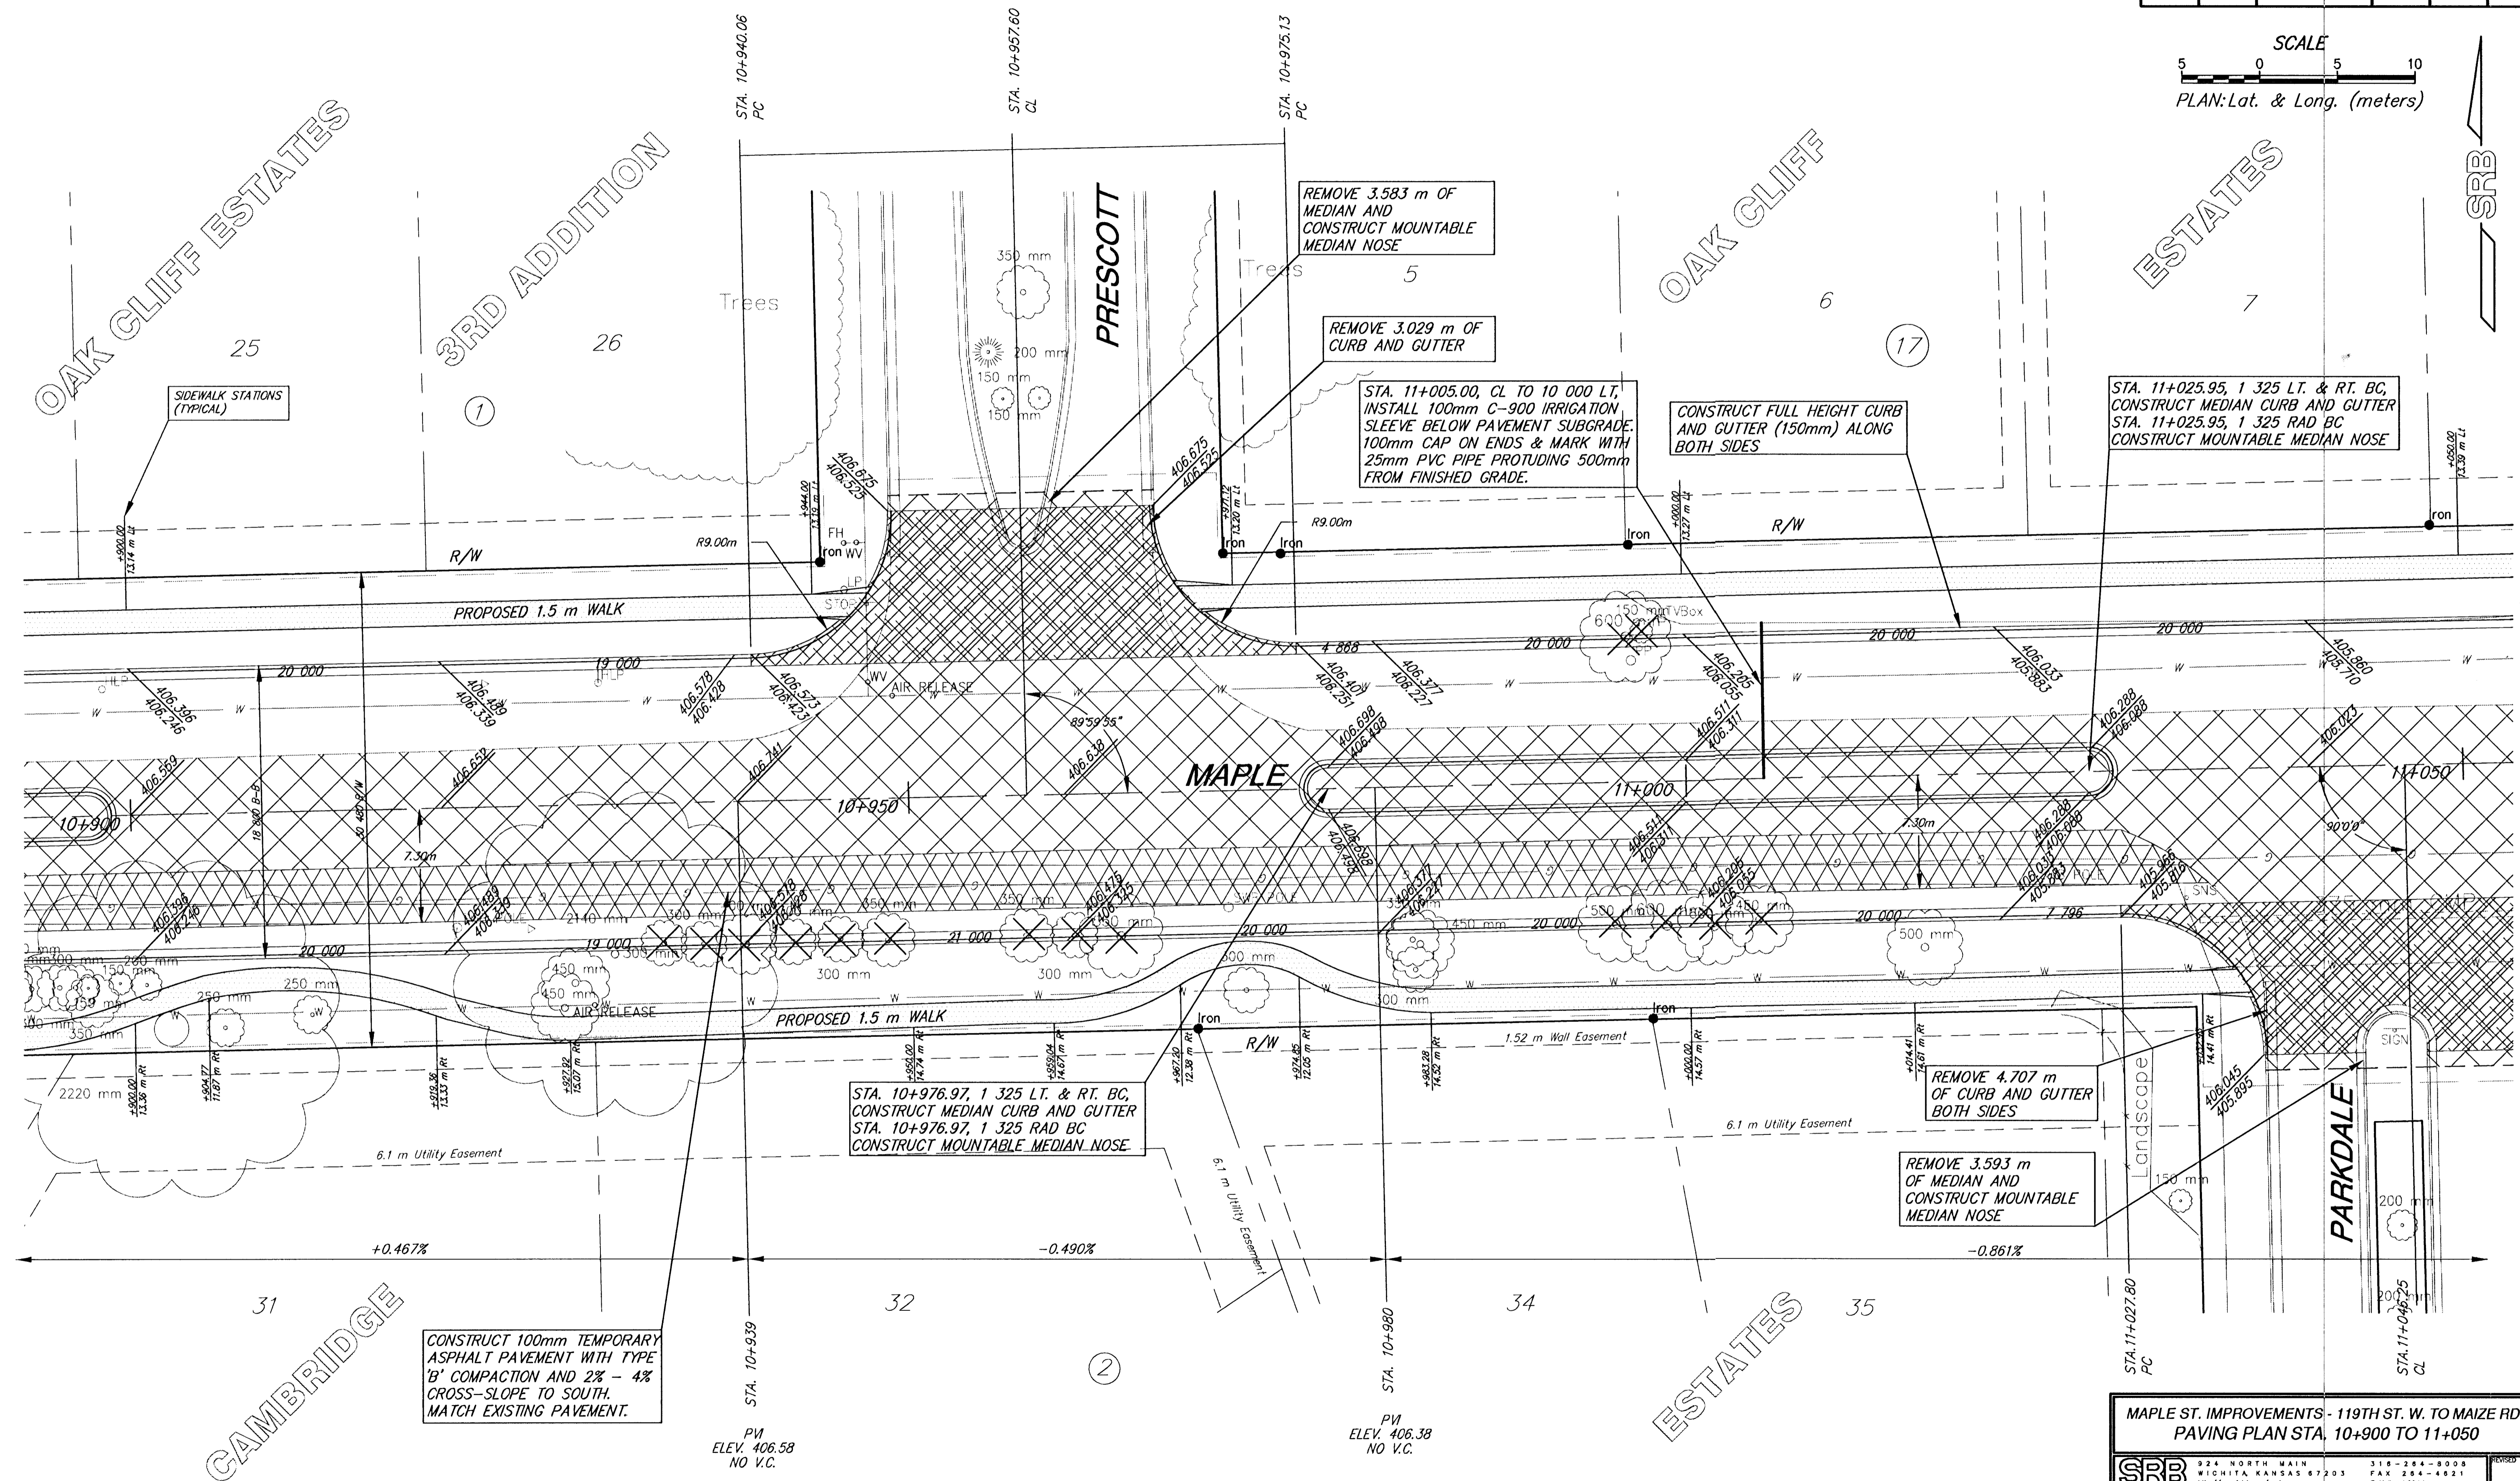

SRB 924 NORTH MAIN WICHITA, KANSAS 67203
 316-264-8008 FAX 316-264-4621
<http://www.ksdot.com/~srb> E-Mail: srb@ksdot.com

SAVOY, RUGGLES & BOHM, P. A.
 ENGINEERING & SURVEYING

PROJECT NUMBER: 472-78-245-83053-000-000-001

DESIGN	DATE	REVIEW	DATE	UTILITY	SRB JOB
Staff	8-13-00	Staff	8-13-00	1216T	1216T