
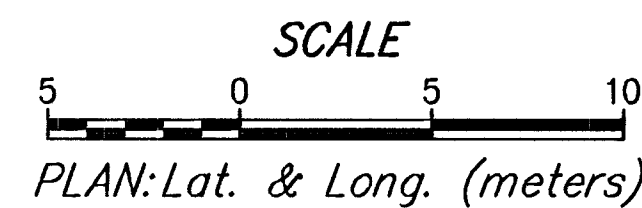


DATE	BY	REFERENCES NOTED	REFERENCES CHECKED

FHWA REGION NO.	STATE	PROJECT NUMBER	FISCAL YEAR	SHEET NUMBER	TOTAL SHEETS
7	KANSAS	87N-0127-01	1999	15	90

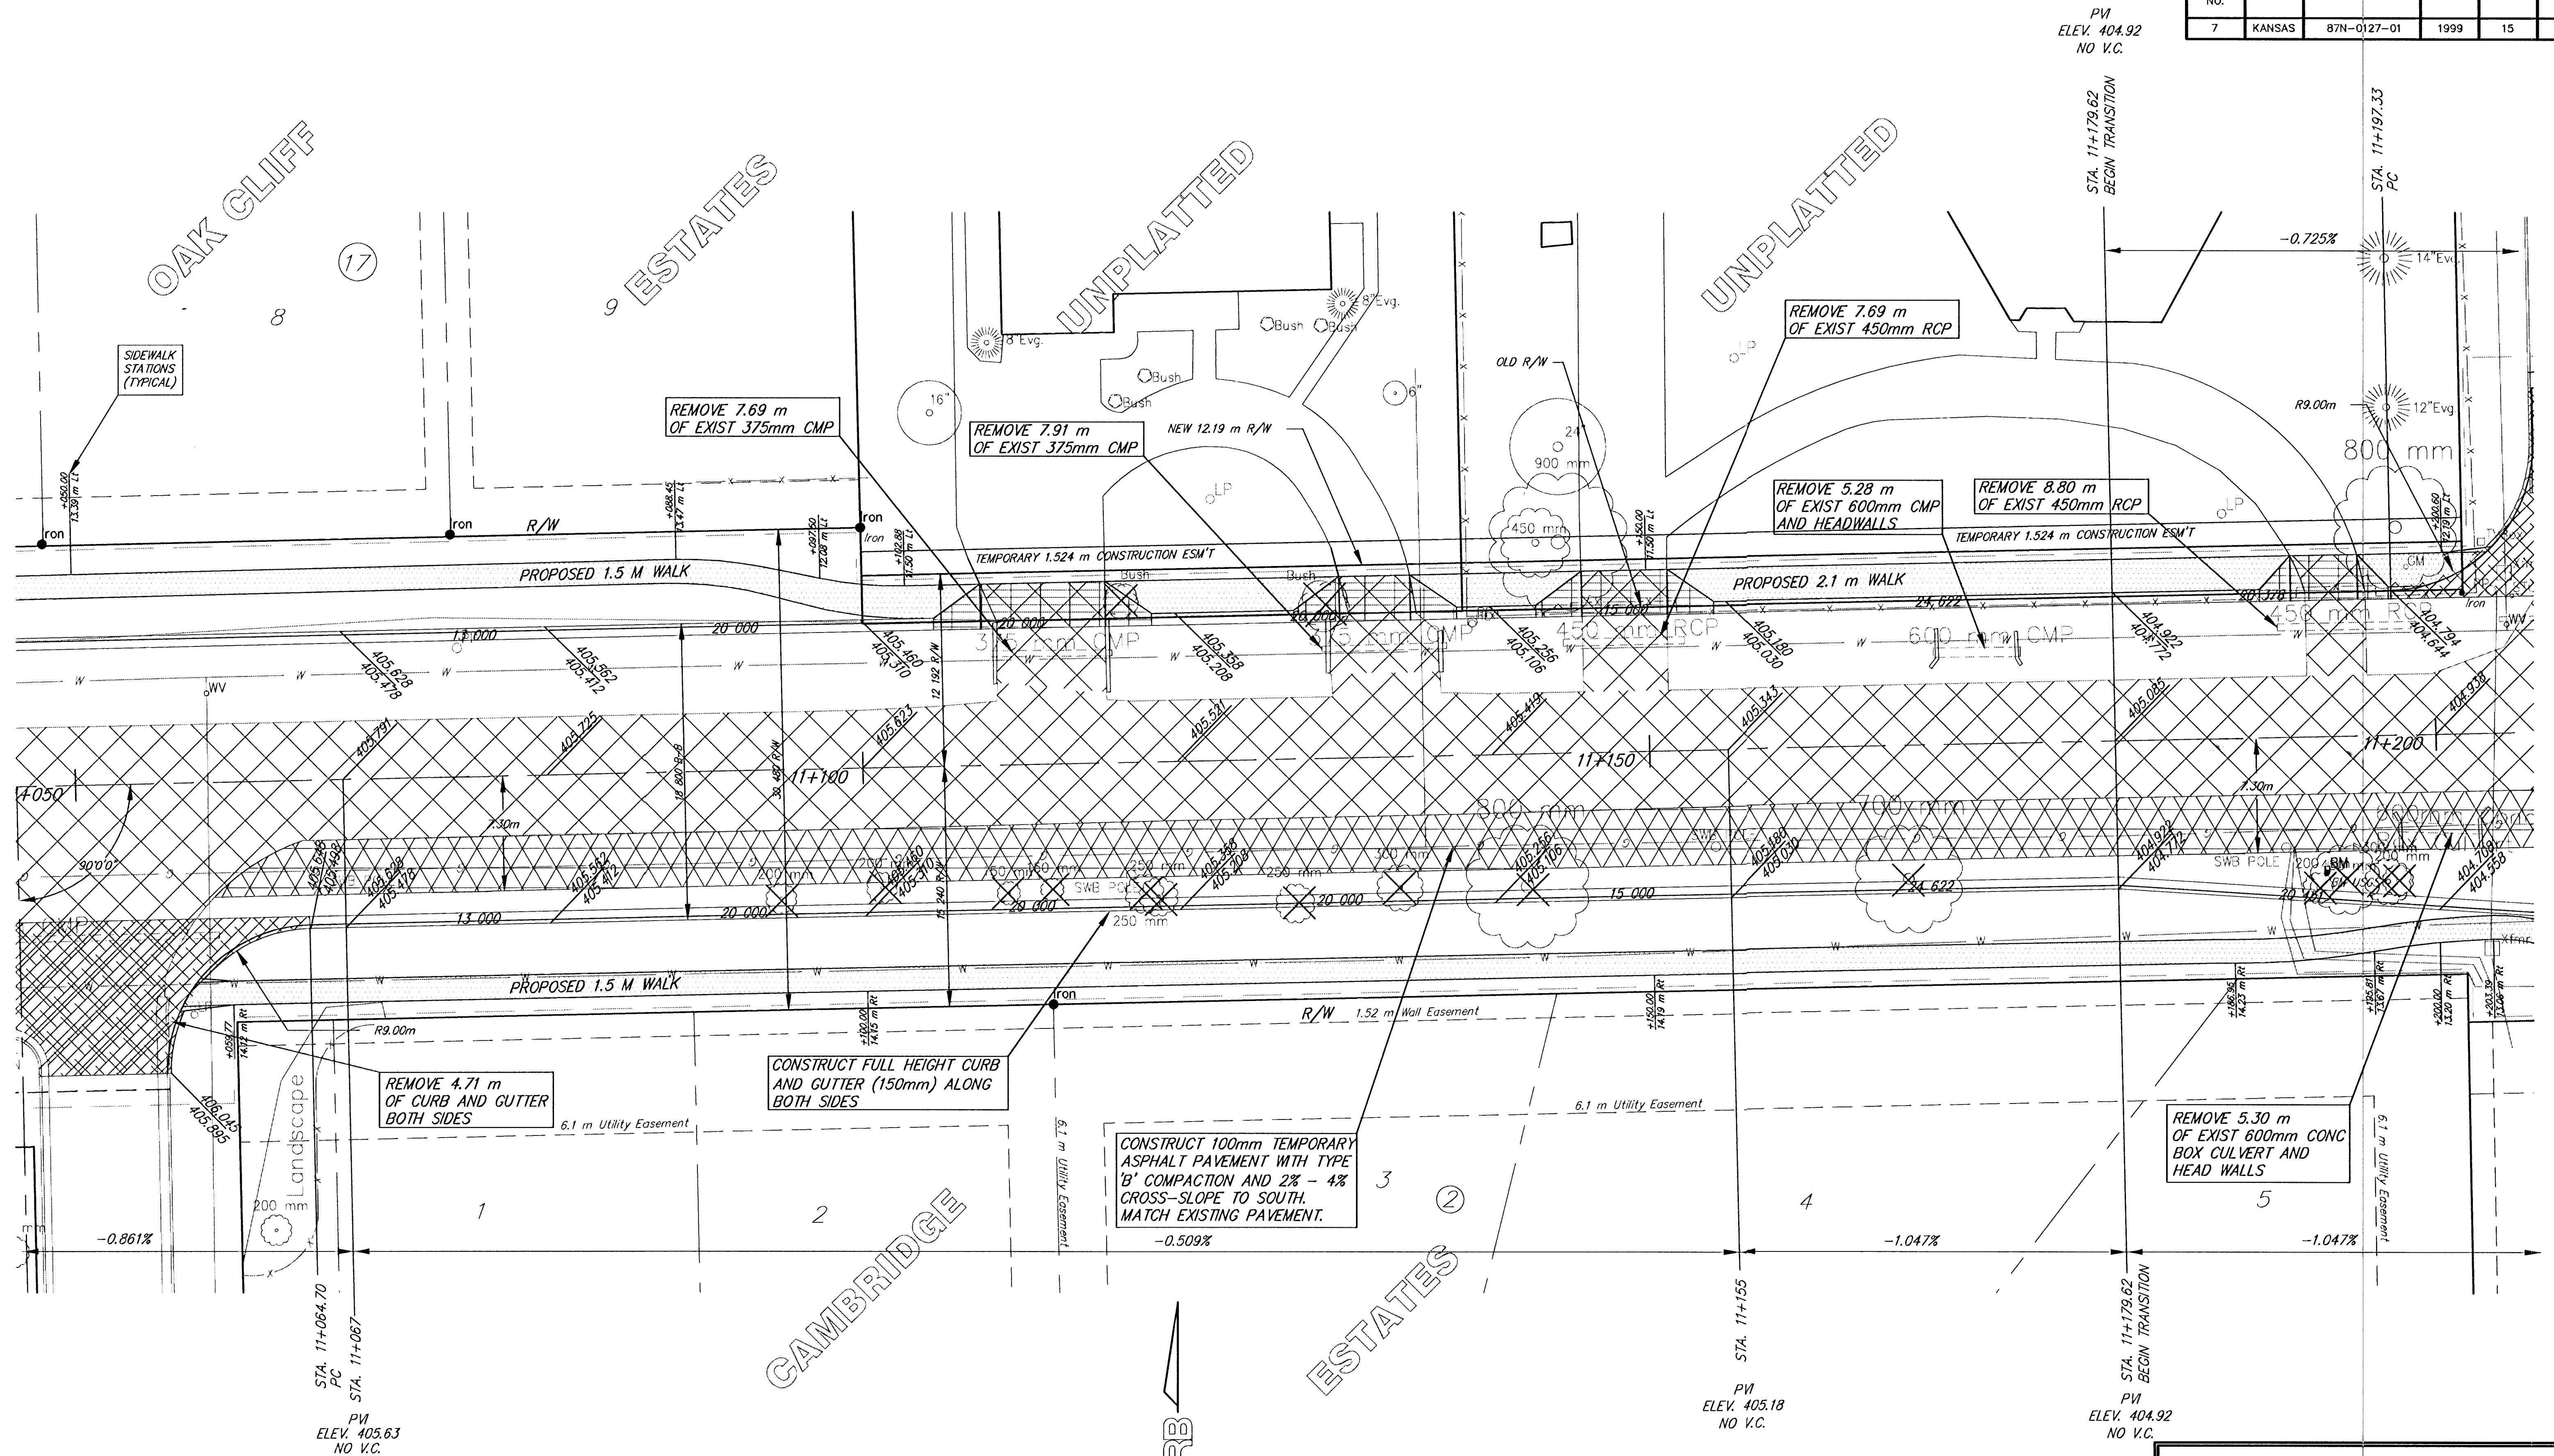

MAPLE ST. IMPROVEMENTS - 119TH ST. W. TO MAIZE RD. PAVEMENT PLAN STA. 11+050 TO 11+200					
SRB	924 NORTH MAIN WICHITA, KANSAS 67203 http://www.srbtest.com/~srb		318-284-8008 FAX 284-4621 E-Mail: srb@srbtest.com		REVISED
	SAVOY, RUGGLES & BOHM, P. A. ENGINEERING & SURVEYING				
	PROJECT NUMBER 472-76-245-83053-000-000-001				
DRAWN Staff	DESIGN Staff	REVIEW	DATE 8-13-00	UTILITY SRB JOB 1218T	SHEET 15 90