



FHWA REGION NO.	STATE	PROJECT NUMBER	FISCAL YEAR	SHEET NUMBER	TOTAL SHEETS
7	KANSAS	87N-0127-01	1999	20	90

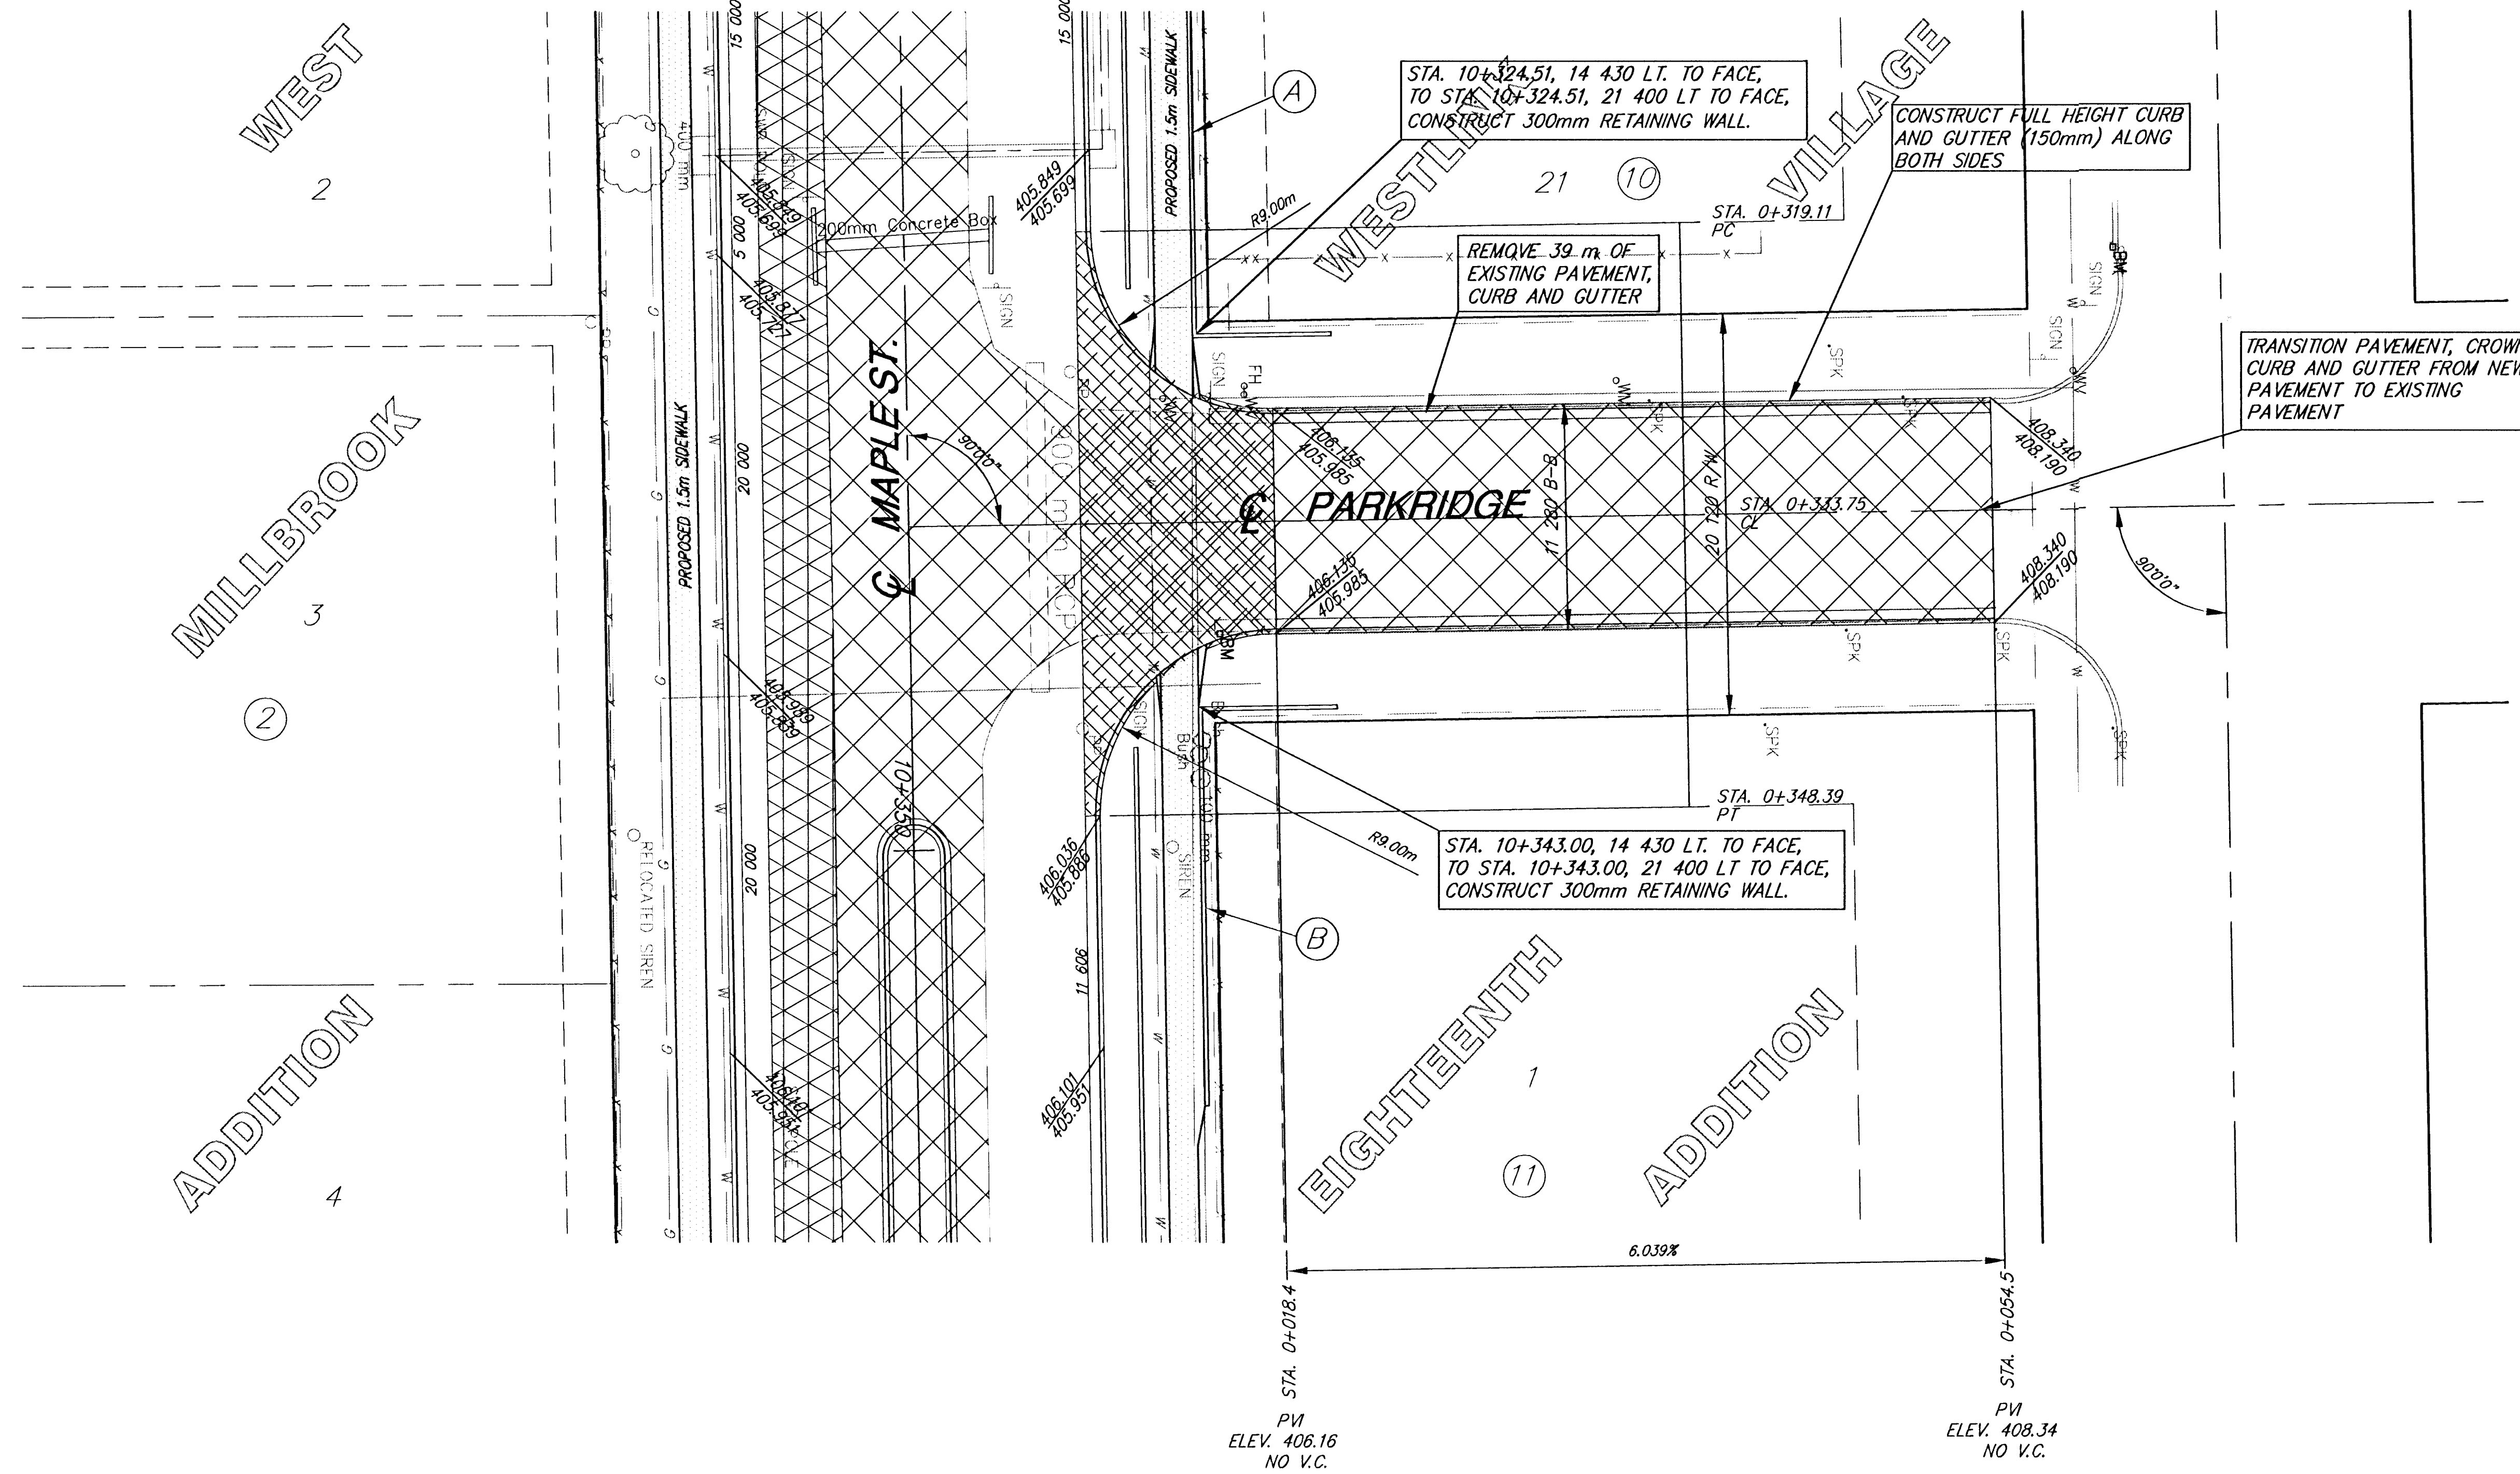

SCALE
5 0 5 10
PLAN: Lat. & Long. (meters)

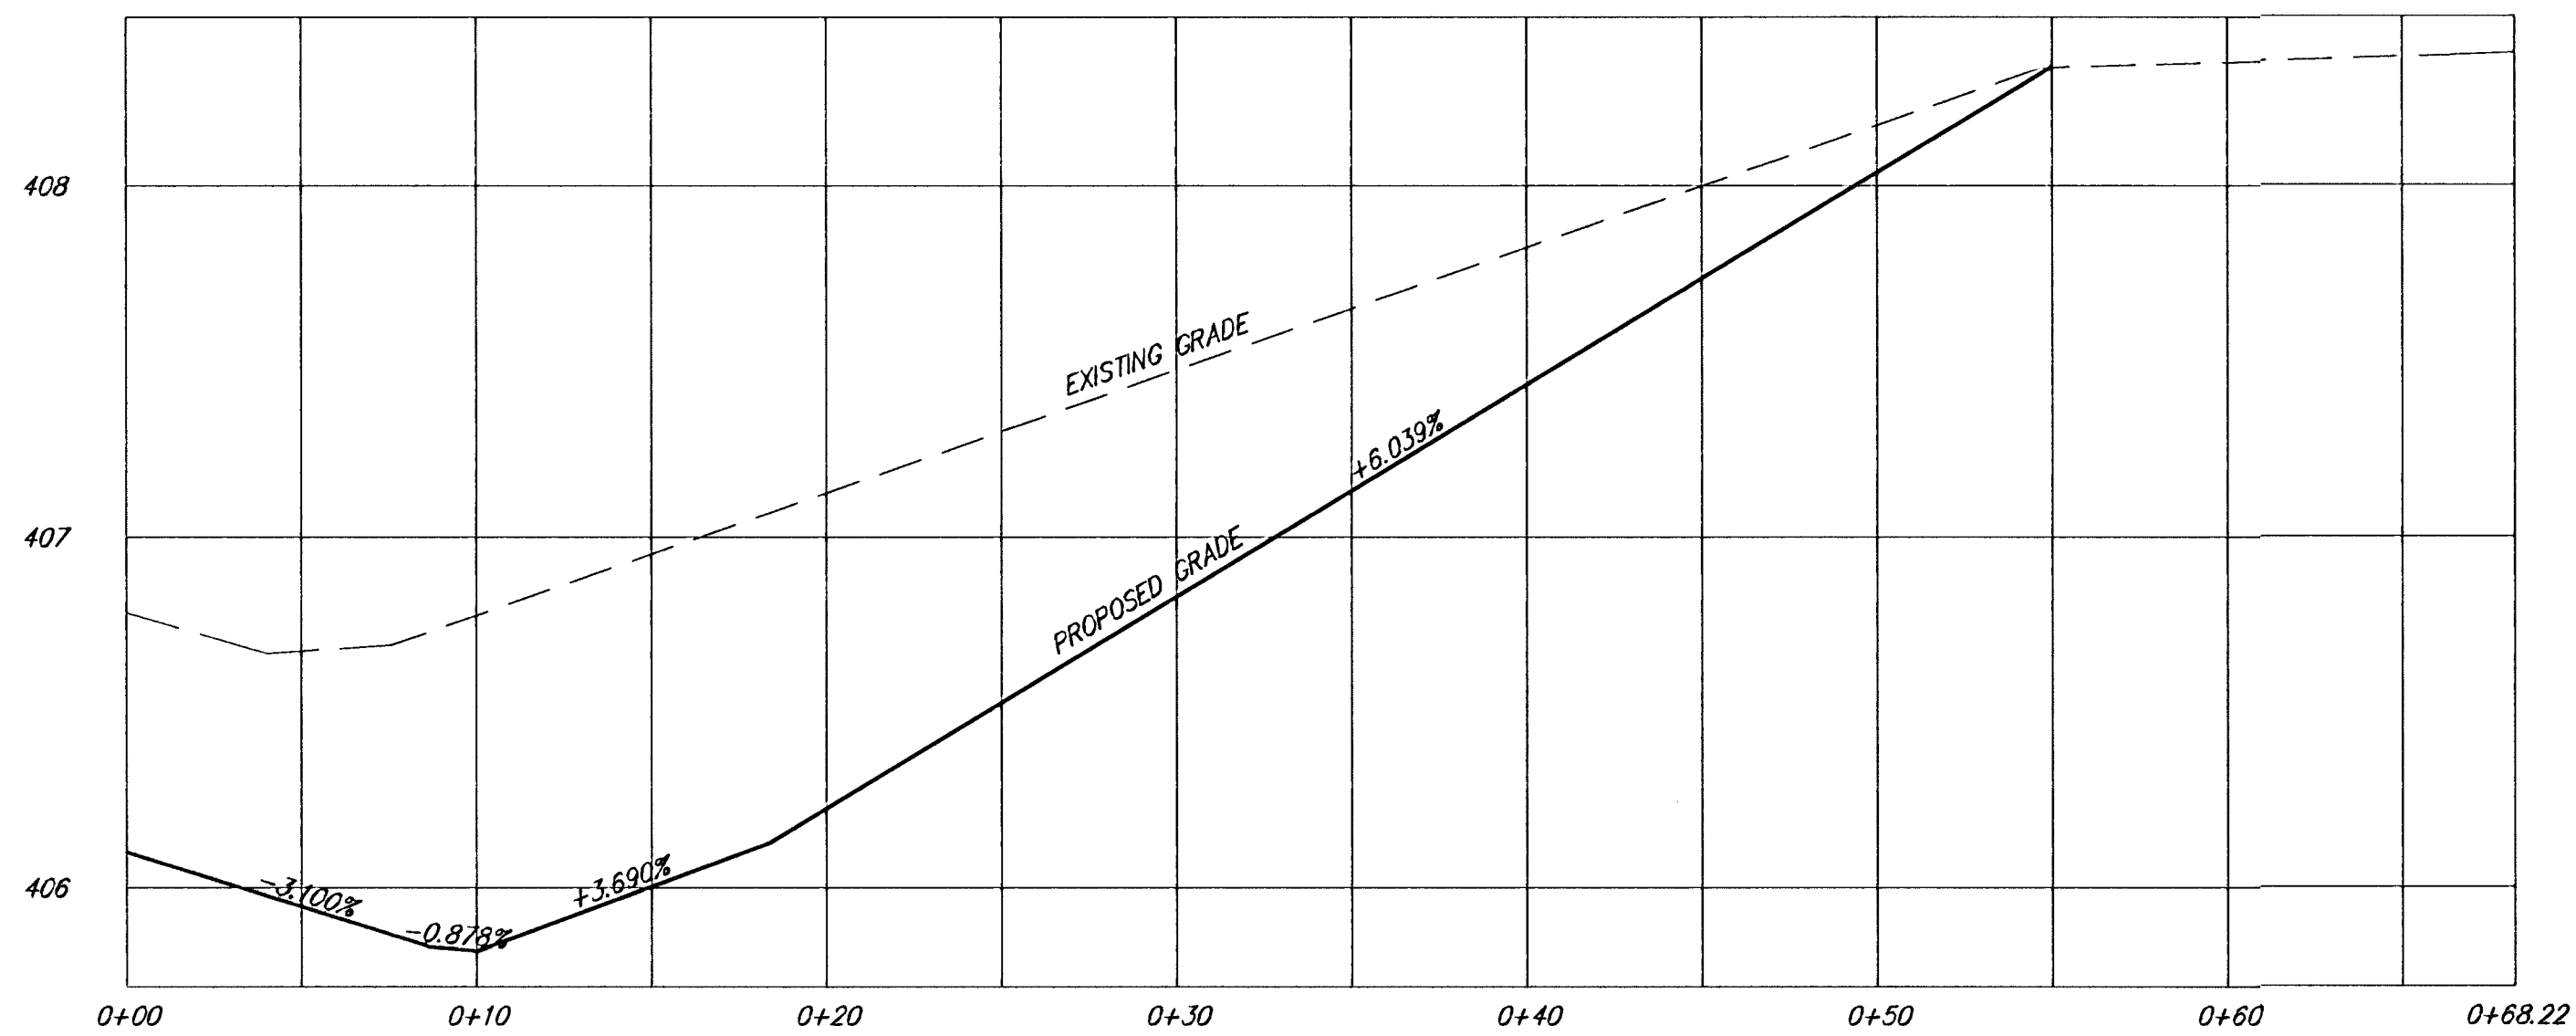

RETAINING WALL ELEVATIONS

STATION	TOE (SOIL) ELEVATION	TOP OF CAP ELEVATION	GRAVEL BASE ELEVATION
0+018.4	406.00	406.00	405.30
0+024.51	407.10	407.10	406.20
0+031.11	407.10	407.10	406.20
0+034.30	408.34	408.34	407.10
0+043.00	407.10	407.10	406.20
0+054.5	408.34	408.34	407.10

BY	DATE

REFERENCES NOTED	REFERENCES CHECKED

MAPLE ST. IMPROVEMENTS - 119TH ST. W. TO MAIZE RD.
PARKRIDGE STA 0+018.4 TO 0+054.5

SRB 924 NORTH MAIN 318-264-8006
WICHITA, KANSAS 67203 FAX 318-264-4821
http://www.srb.com/~srb E-Mail: srb@srb.com

SAVOY, RUGGLES & BOHM, P.A.
ENGINEERING & SURVEYING

PROJECT NUMBER: 472-76-245-83053-000-000-001

DRAWN	DESIGN	REVIEW	DATE	UTILITY	SRB JOB	REVISED
Staff	Staff		8-15-00		1218T	20

90