
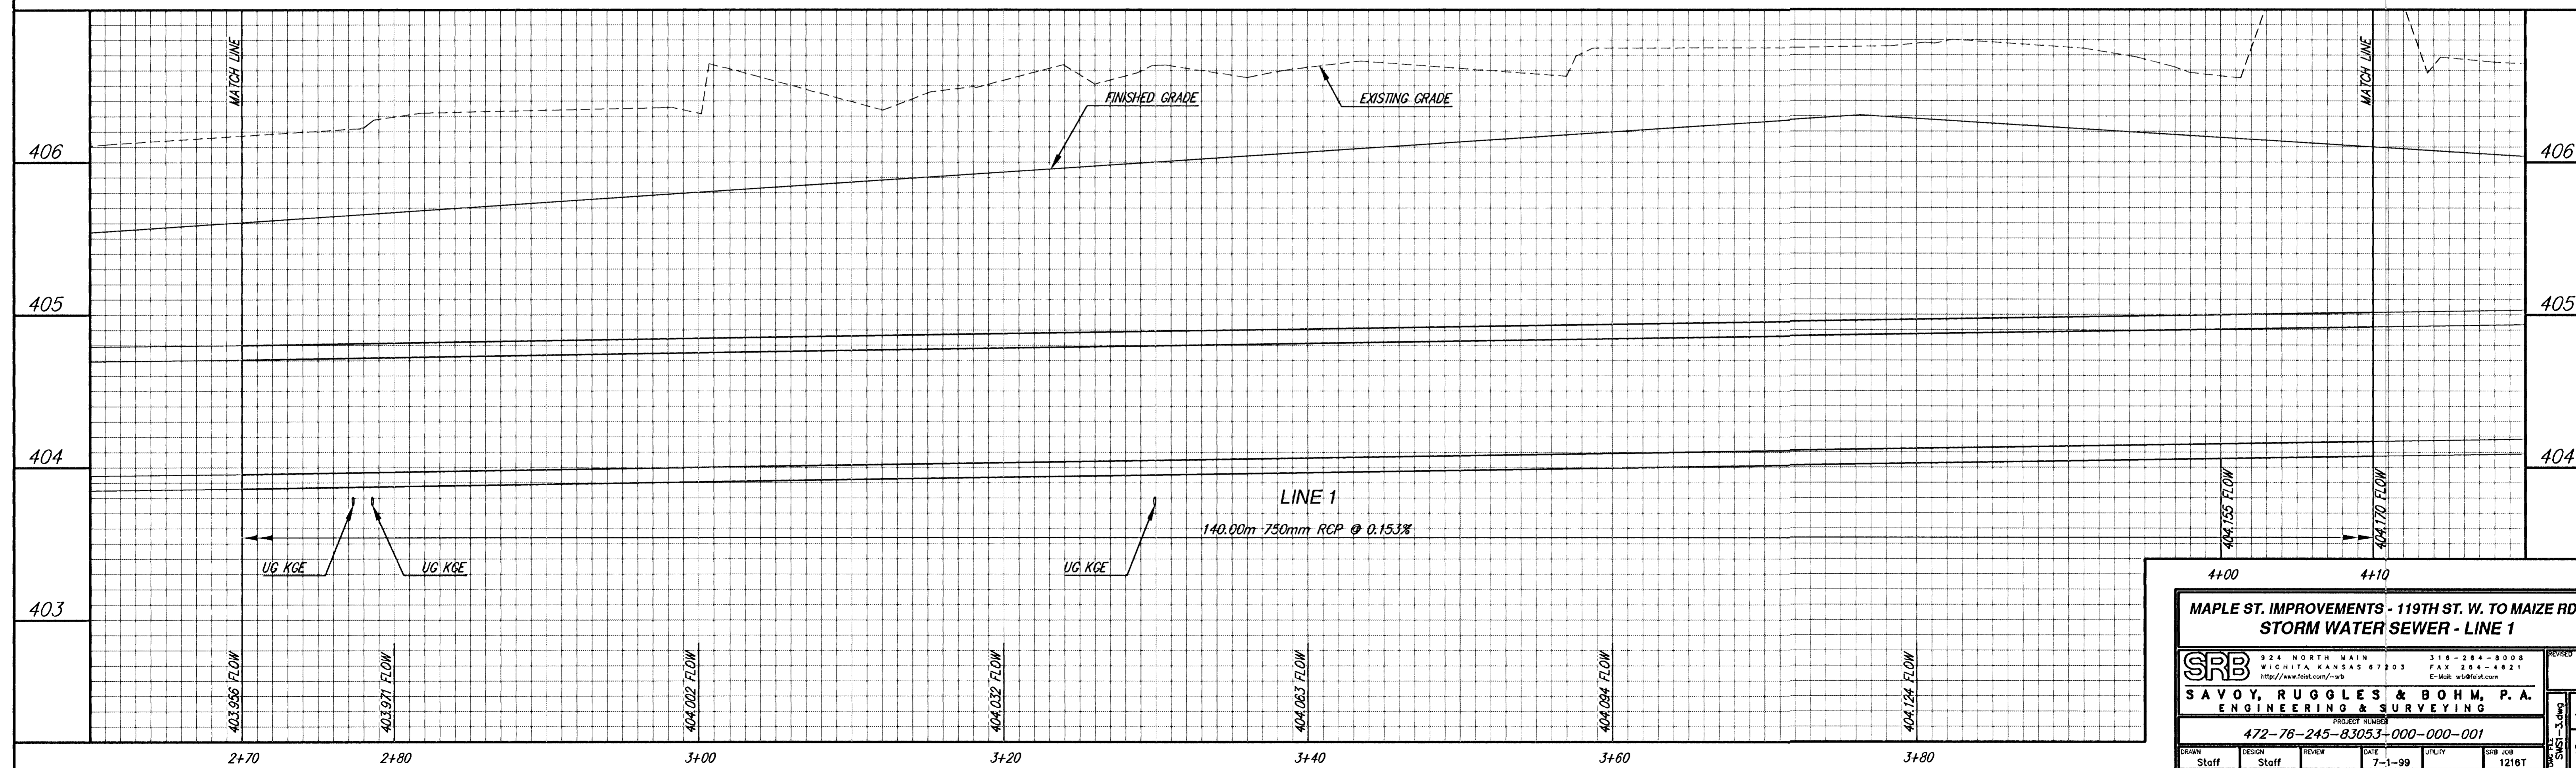
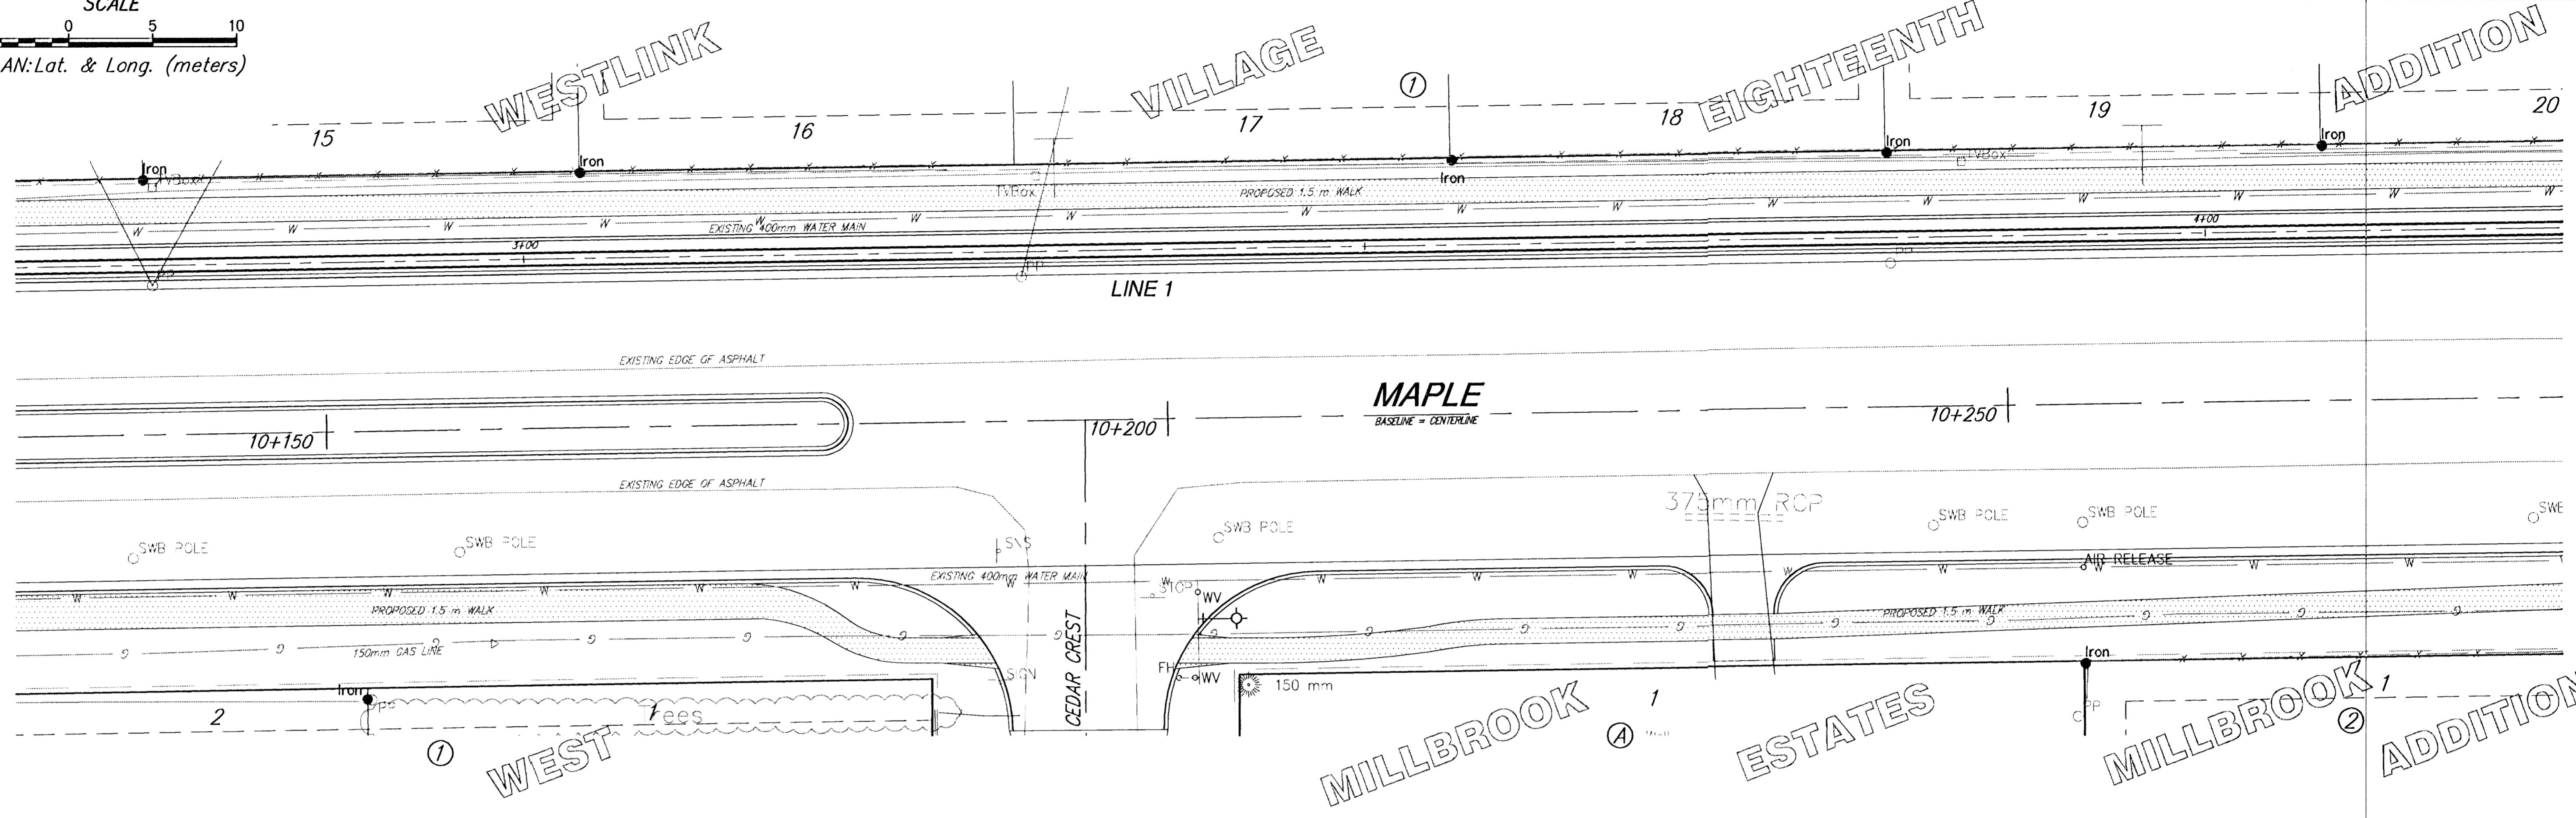


FHWA REGION NO.	STATE	PROJECT NUMBER	FISCAL YEAR	SHEET NUMBER	TOTAL SHEETS
7	KANSAS	87N-0127-01	1999	30	90

BY	DATE
REFERENCES NOTED	REFERENCES CHECKED

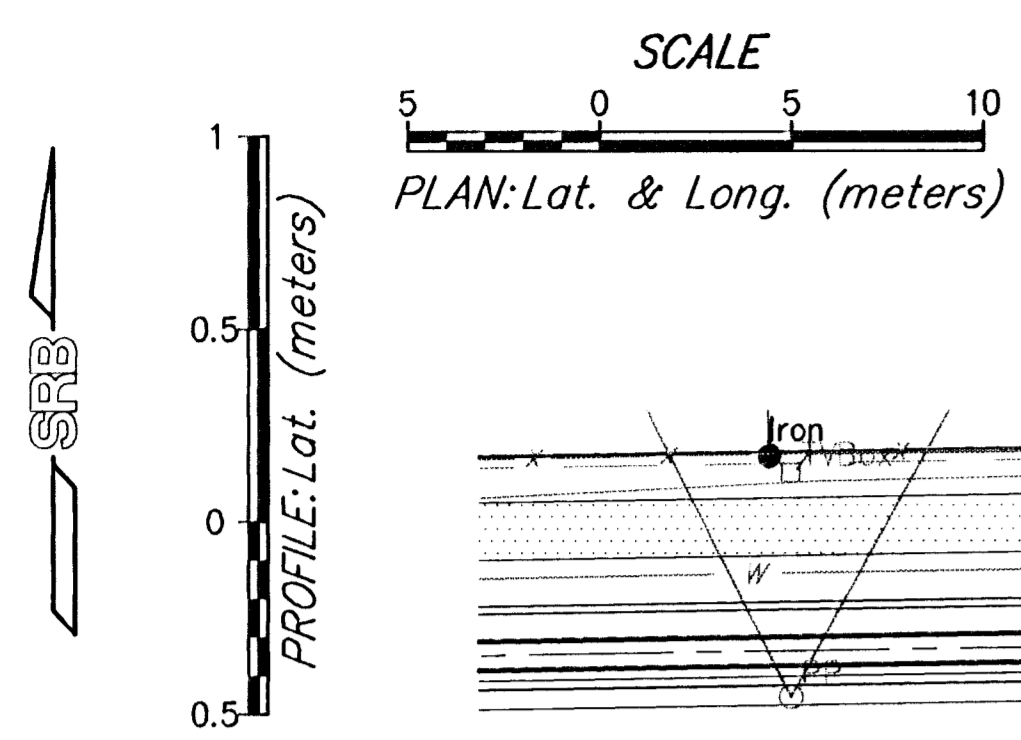

MAPLE ST. IMPROVEMENTS - 119TH ST. W. TO MAIZE RD.
STORM WATER SEWER - LINE 1

SRB 324 NORTH MAIN WICHITA, KANSAS 67203
316-264-8008 FAX 264-4621
http://www.srb.com/srb E-Mail: wcb@srb.com

SAVOY, RUGGLES & BOHM, P.A.
ENGINEERING & SURVEYING

PROJECT NUMBER
472-76-245-83053-000-000-001

DRAWN	DESIGN	REVIEW	DATE	TITLE	SRB JOB
Staff	Staff	Staff	7-1-99	UTILITY	1216T

30
90