



DATE	
BY	
REFERENCES NOTED	
REFERENCES CHECKED	

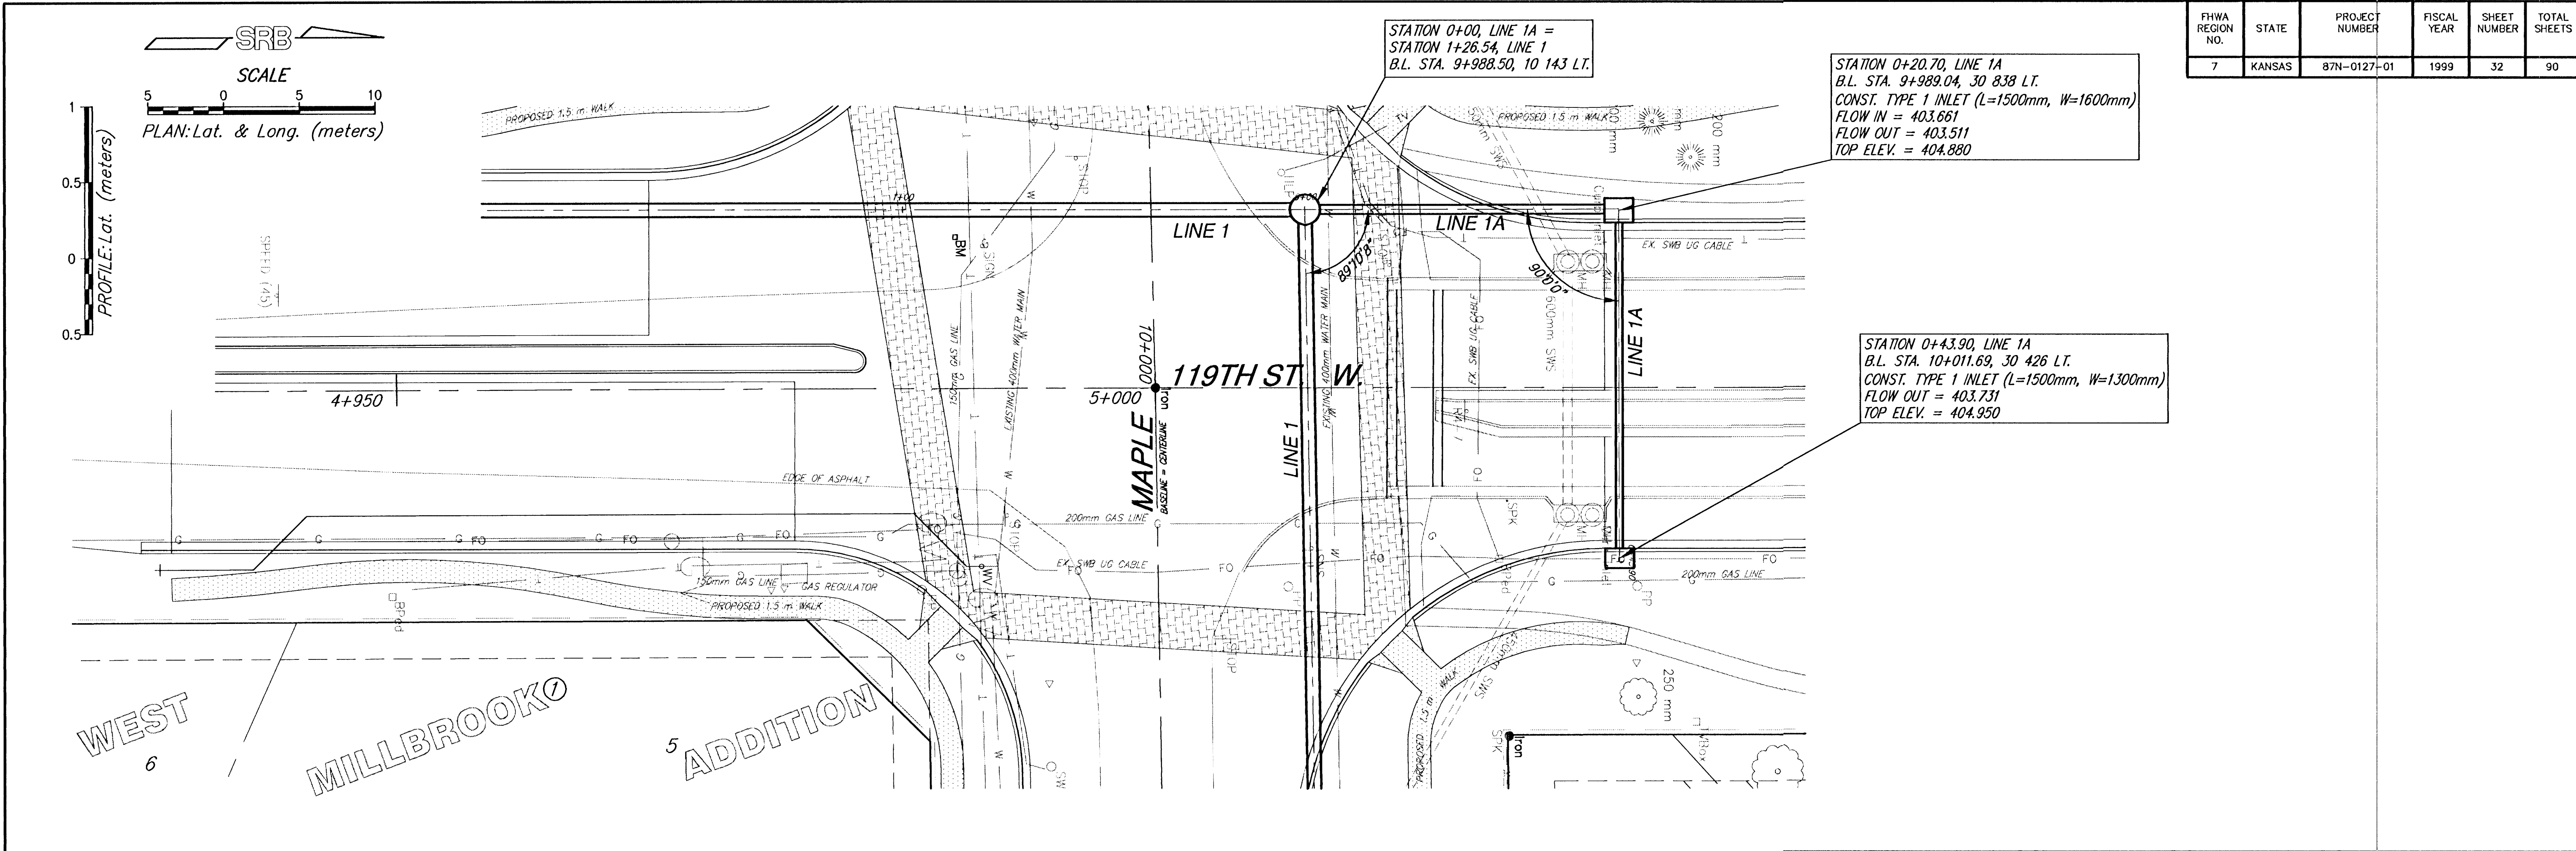

FHWA REGION NO.	STATE	PROJECT NUMBER	FISCAL YEAR	SHEET NUMBER	TOTAL SHEETS
7	KANSAS	87N-0127-01	1999	32	90

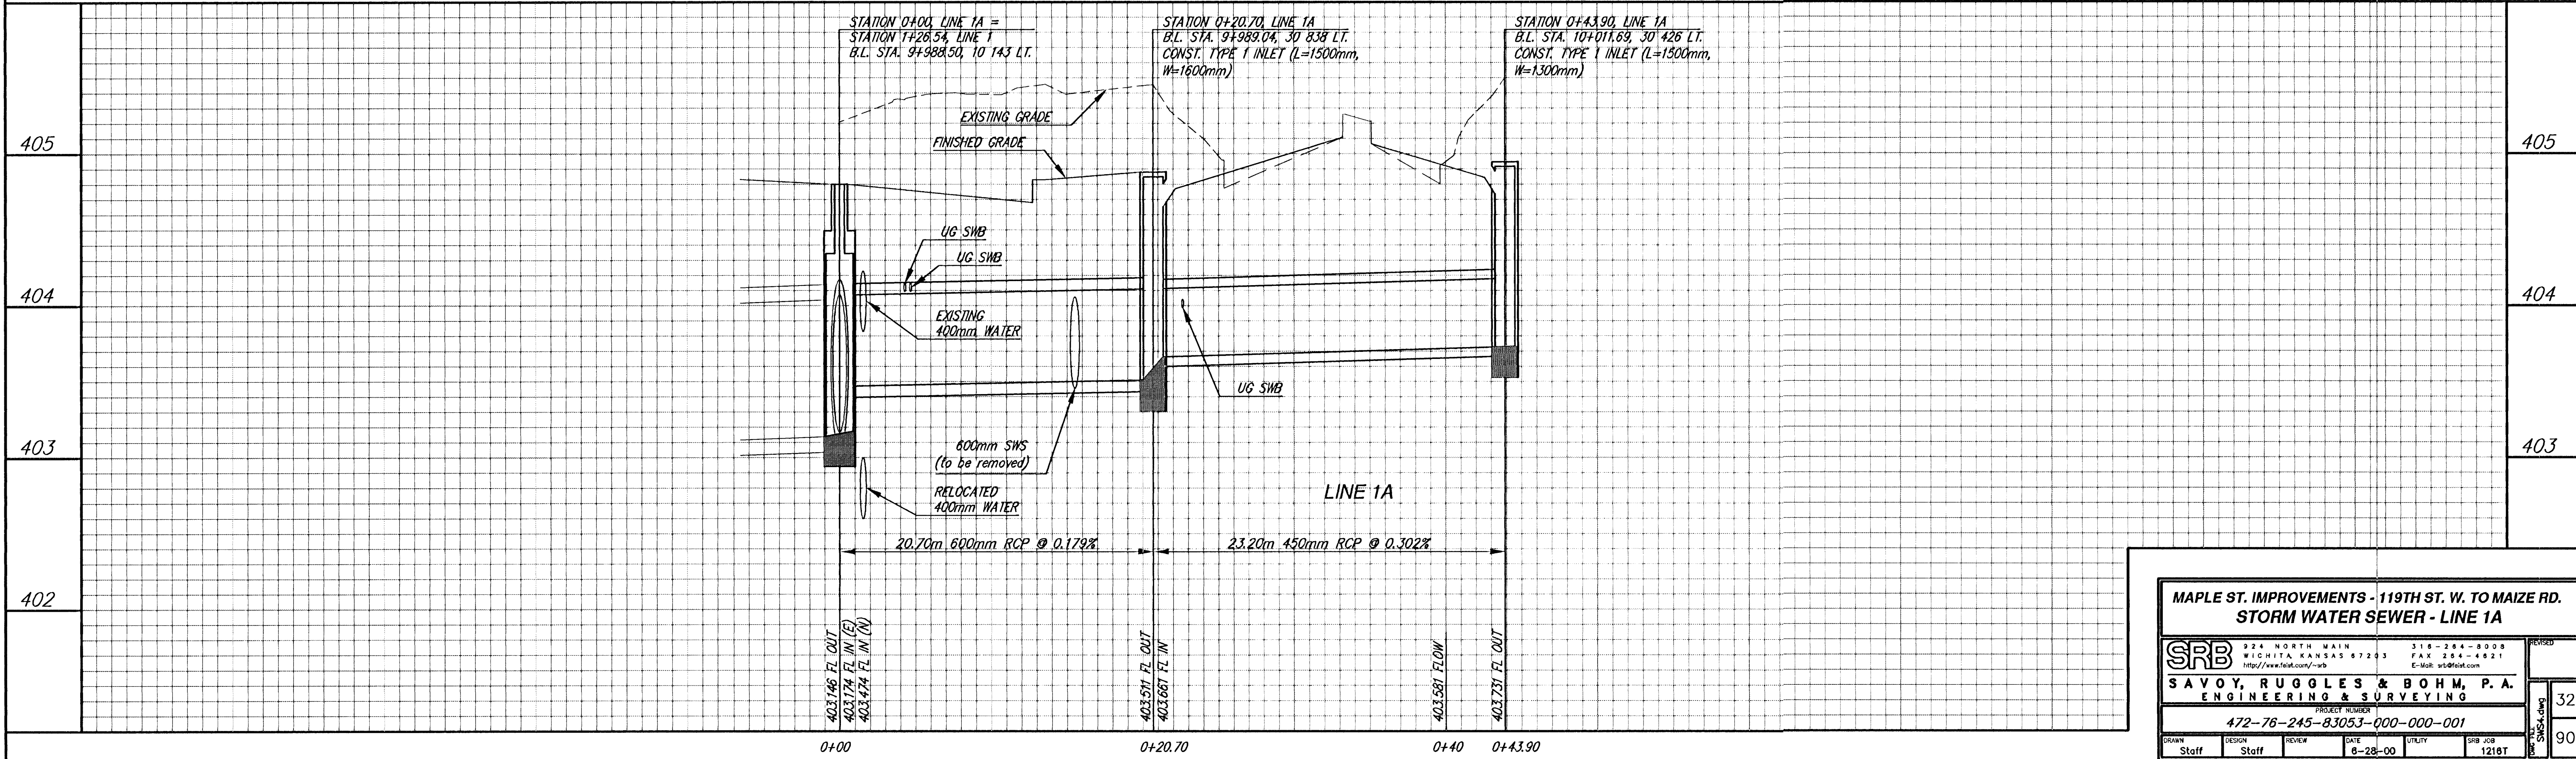

MAPLE ST. IMPROVEMENTS - 119TH ST. W. TO MAIZE RD. STORM WATER SEWER - LINE 1A					
SRB	324 NORTH MAIN WICHITA, KANSAS 67203 http://www.srb.com/srb		316-264-8008 FAX 264-4621 E-Mail: info@srb.com		REVISED
	SAVOY, RUGGLES & BOHM, P.A. ENGINEERING & SURVEYING				32
	PROJECT NUMBER 472-76-245-83053-000-000-001				90
DRAWN Staff	DESIGN Staff	REVIEW Staff	DATE 6-28-00	UTILITY SRB JOB 1216T	90