
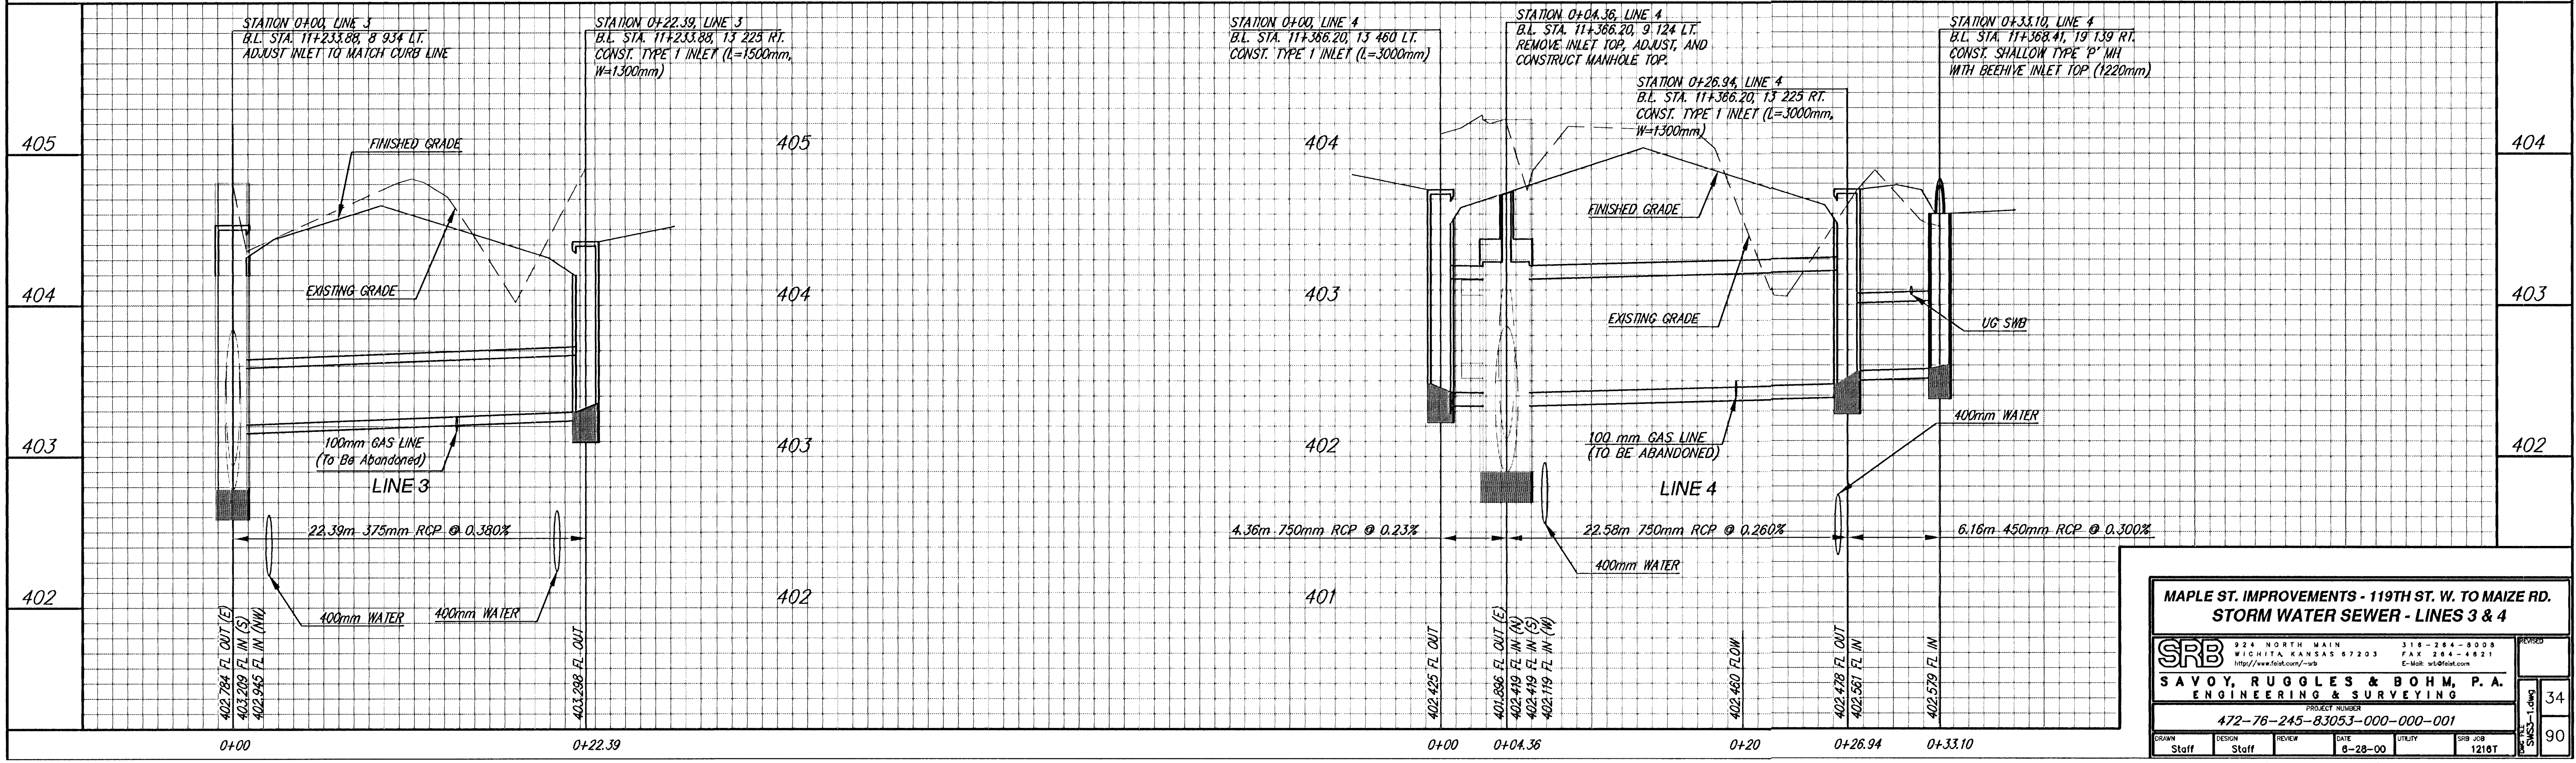


FWHA REGION NO.	STATE	PROJECT NUMBER	FISCAL YEAR	SHEET NUMBER	TOTAL SHEETS
7	KANSAS	87N-0127-01	1999	34	90

BY	DATE
REFERENCES NOTED	REFERENCES CHECKED

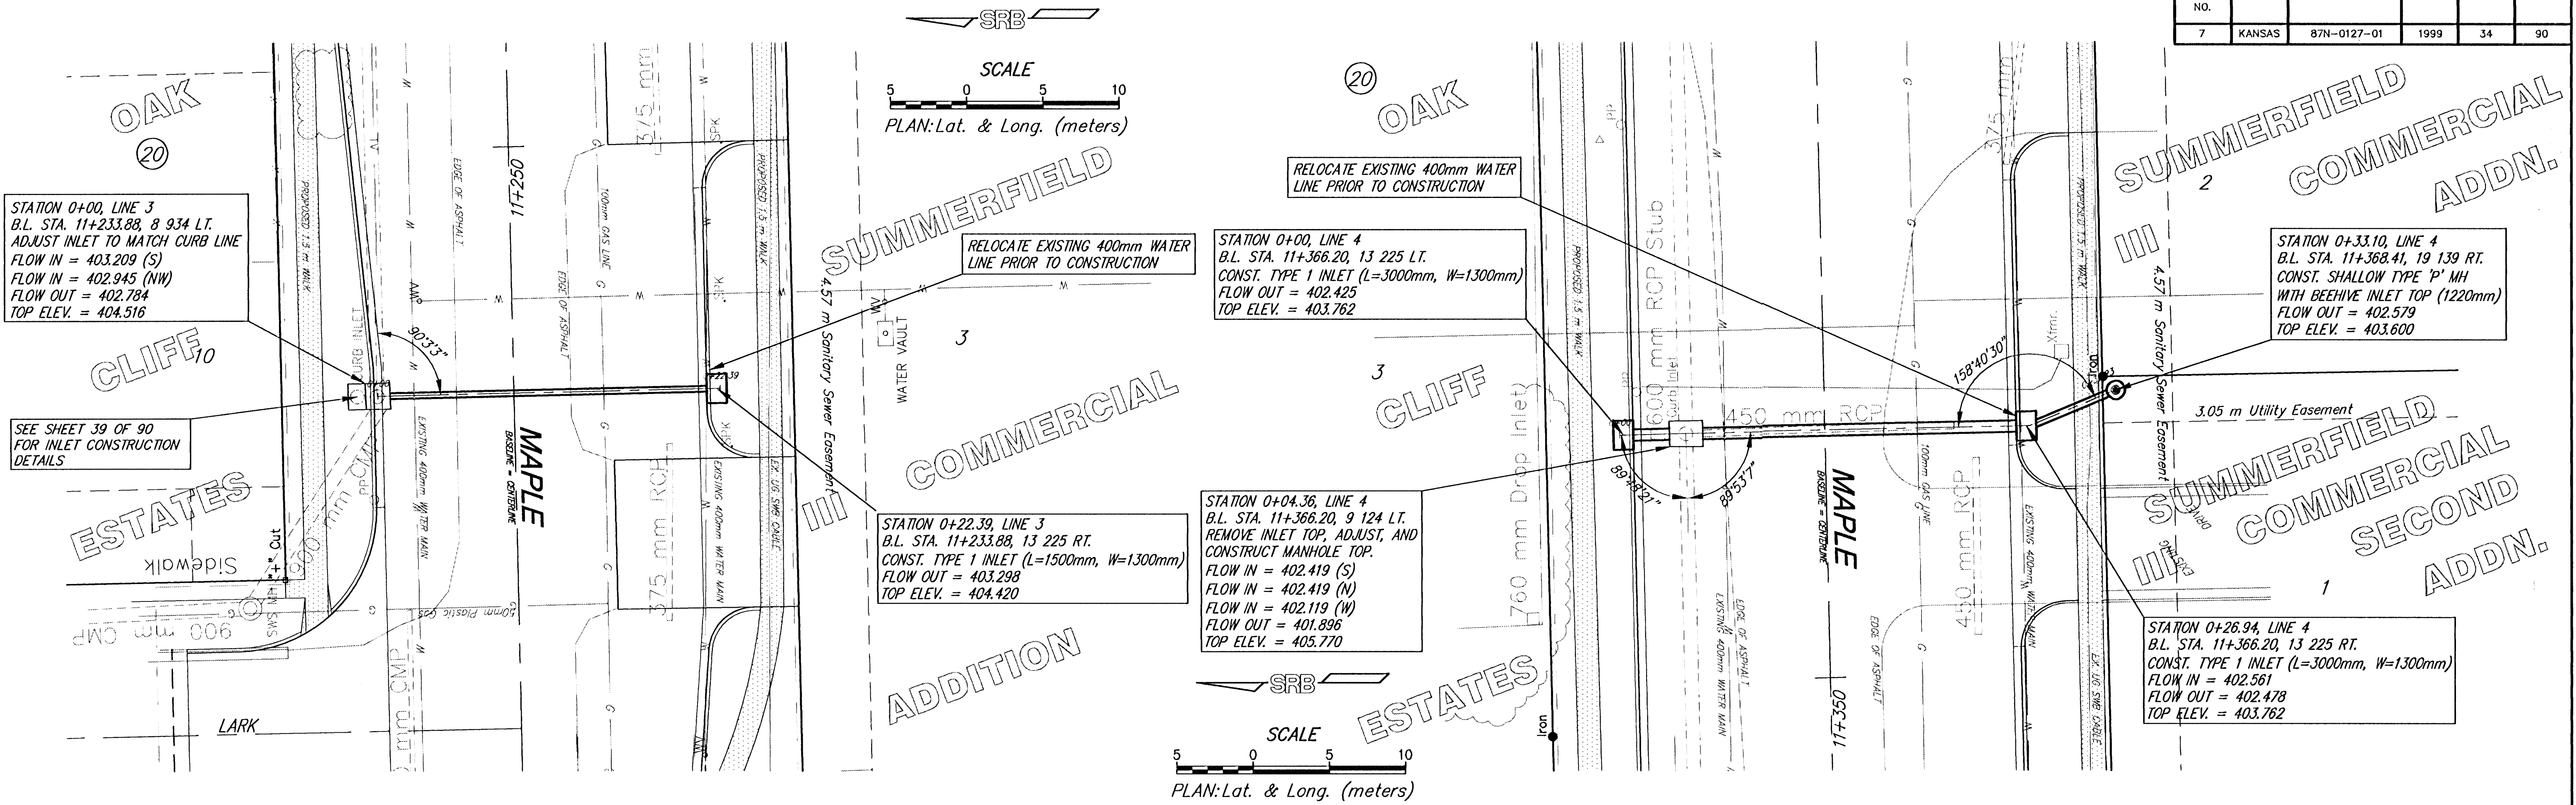

MAPLE ST. IMPROVEMENTS - 119TH ST. W. TO MAIZE RD.
STORM WATER SEWER - LINES 3 & 4

SRB

924 NORTH MAIN
WICHITA, KANSAS 67203
http://www.felst.com/~srb

316-264-8008
FAX 316-264-1821
E-Mail: srb@felst.com

SAVOY, RUGGLES & BOHM, P.A.

ENGINEERING & SURVEYING

PROJECT NUMBER
472-76-245-83053-000-000-001

DRAWN
Staff

DESIGN
Staff

REVIEW
Staff

DATE
8-28-00

UTILITY

SRB JOB
1216T

RECORD

34

90