

FHWA REGION NO.	STATE	PROJECT NUMBER	FISCAL YEAR	SHEET NUMBER	TOTAL SHEETS
7	KANSAS	87N-0127-01	1999	49	90


DATE	
BY	
REFERENCES NOTED	
REFERENCES CHECKED	

SUMMARY OF SERVICE AND JUNCTION BOXES

STATION	OFFSET	SERVICE BOX	JUNCTION BOX
9+976.25	17.02 Rt.	X	
9+976.60	13.70 Rt.	X	
9+986.43	9.07 Rt.		X
10+013.05	19.50 Rt.		X
10+019.22	14.08 Lt.	X	
10+019.99	11.88 Rt.	X	

BILL OF MATERIALS

ITEM	UNIT	QUANTITY
Concrete Base for Controller Cabinet	Each	0
Concrete Base for Traffic Signal Pole/Pedestal	Each	0
Ground Rod and Clamp	Each	0
Service Box	Each	4
Junction Box	Each	30
76mm Conduit (Rigid Galvanized Conduit)	Meter	153
50mm Conduit (Rigid Galvanized Conduit)	Meter	1400
32mm Conduit (Rigid Galvanized Conduit)	Meter	20
25mm Conduit (Rigid Galvanized Conduit)	Meter	0

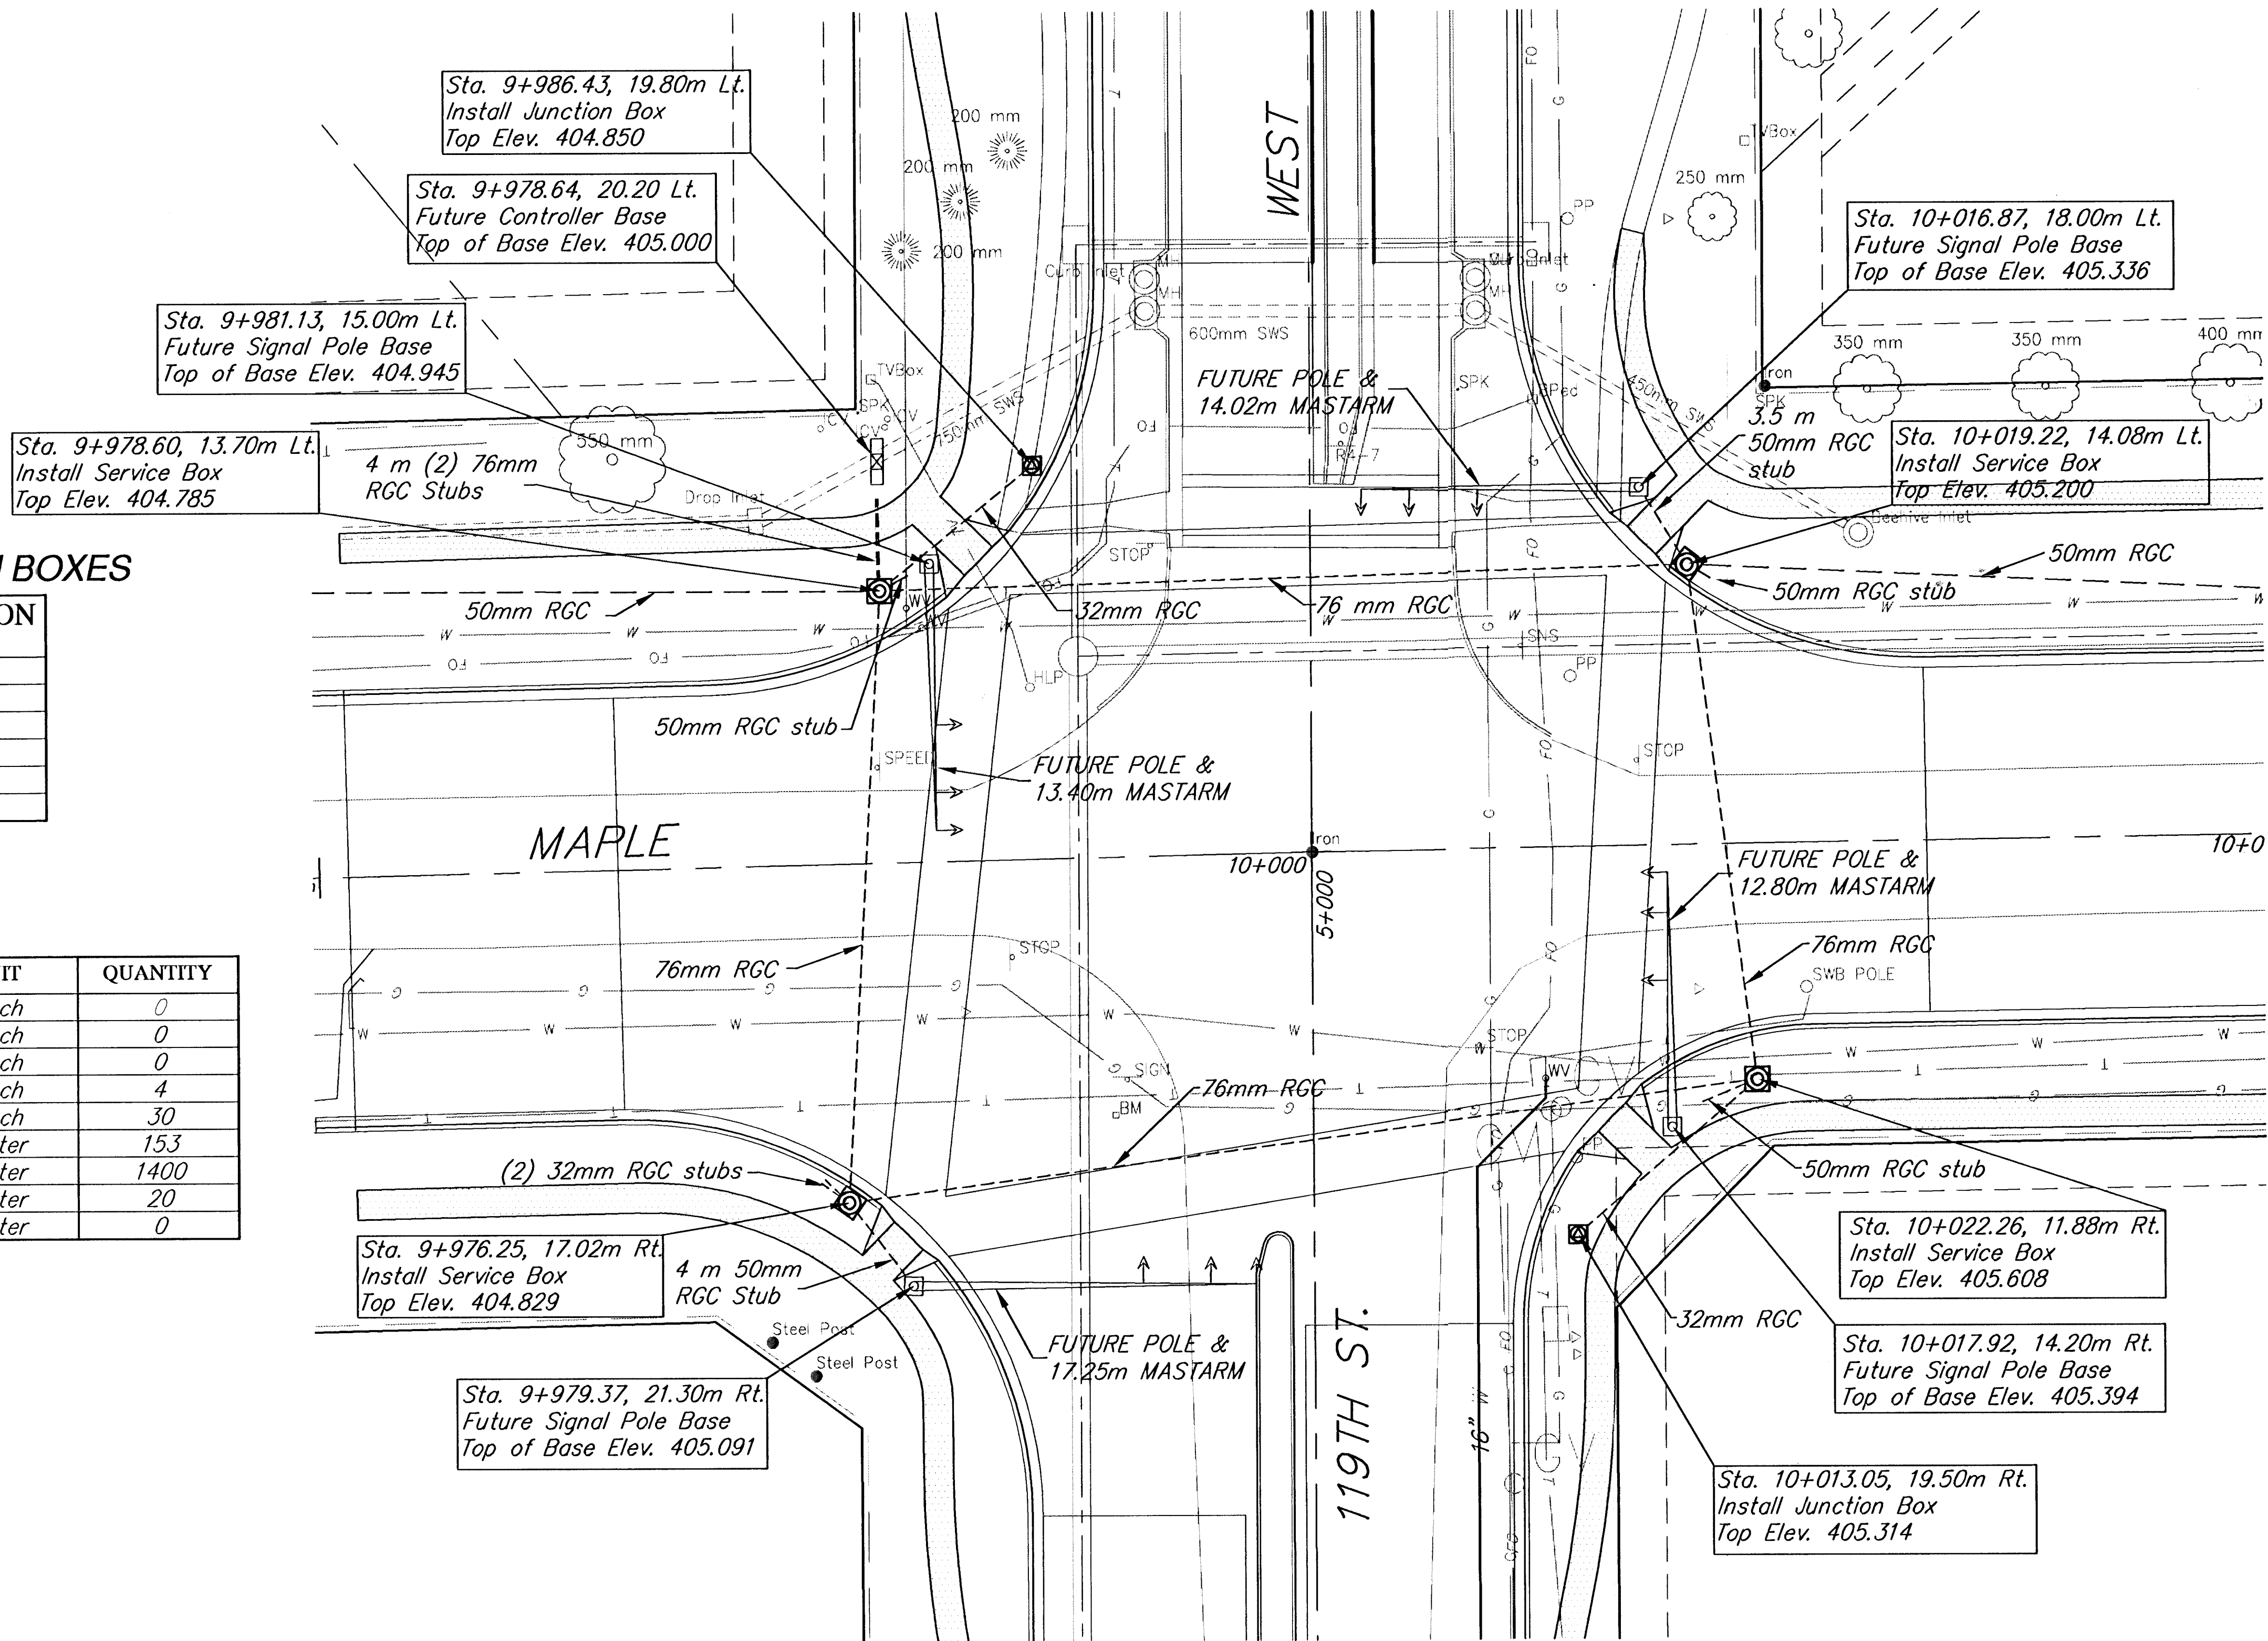

MAPLE ST. IMPROVEMENTS - 119TH ST. W. TO MAIZE RD. SIGNALIZATION PLAN			
SRB SAVOY, RUGGLES & BOHM, P.A. ENGINEERING & SURVEYING		318-264-8008 FAX 264-4821 http://www.felst.com/~srb E-Mail: srbs@felst.com	
PROJECT NUMBER 472-76-245-83053-000-000-001		49	
DESIGN TJR	REVIEW JTS	DATE 2-25-2000	SRB JOB 1218T