
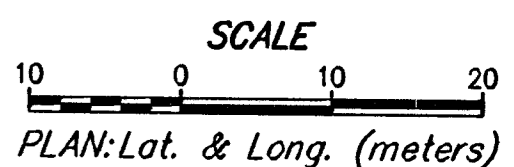
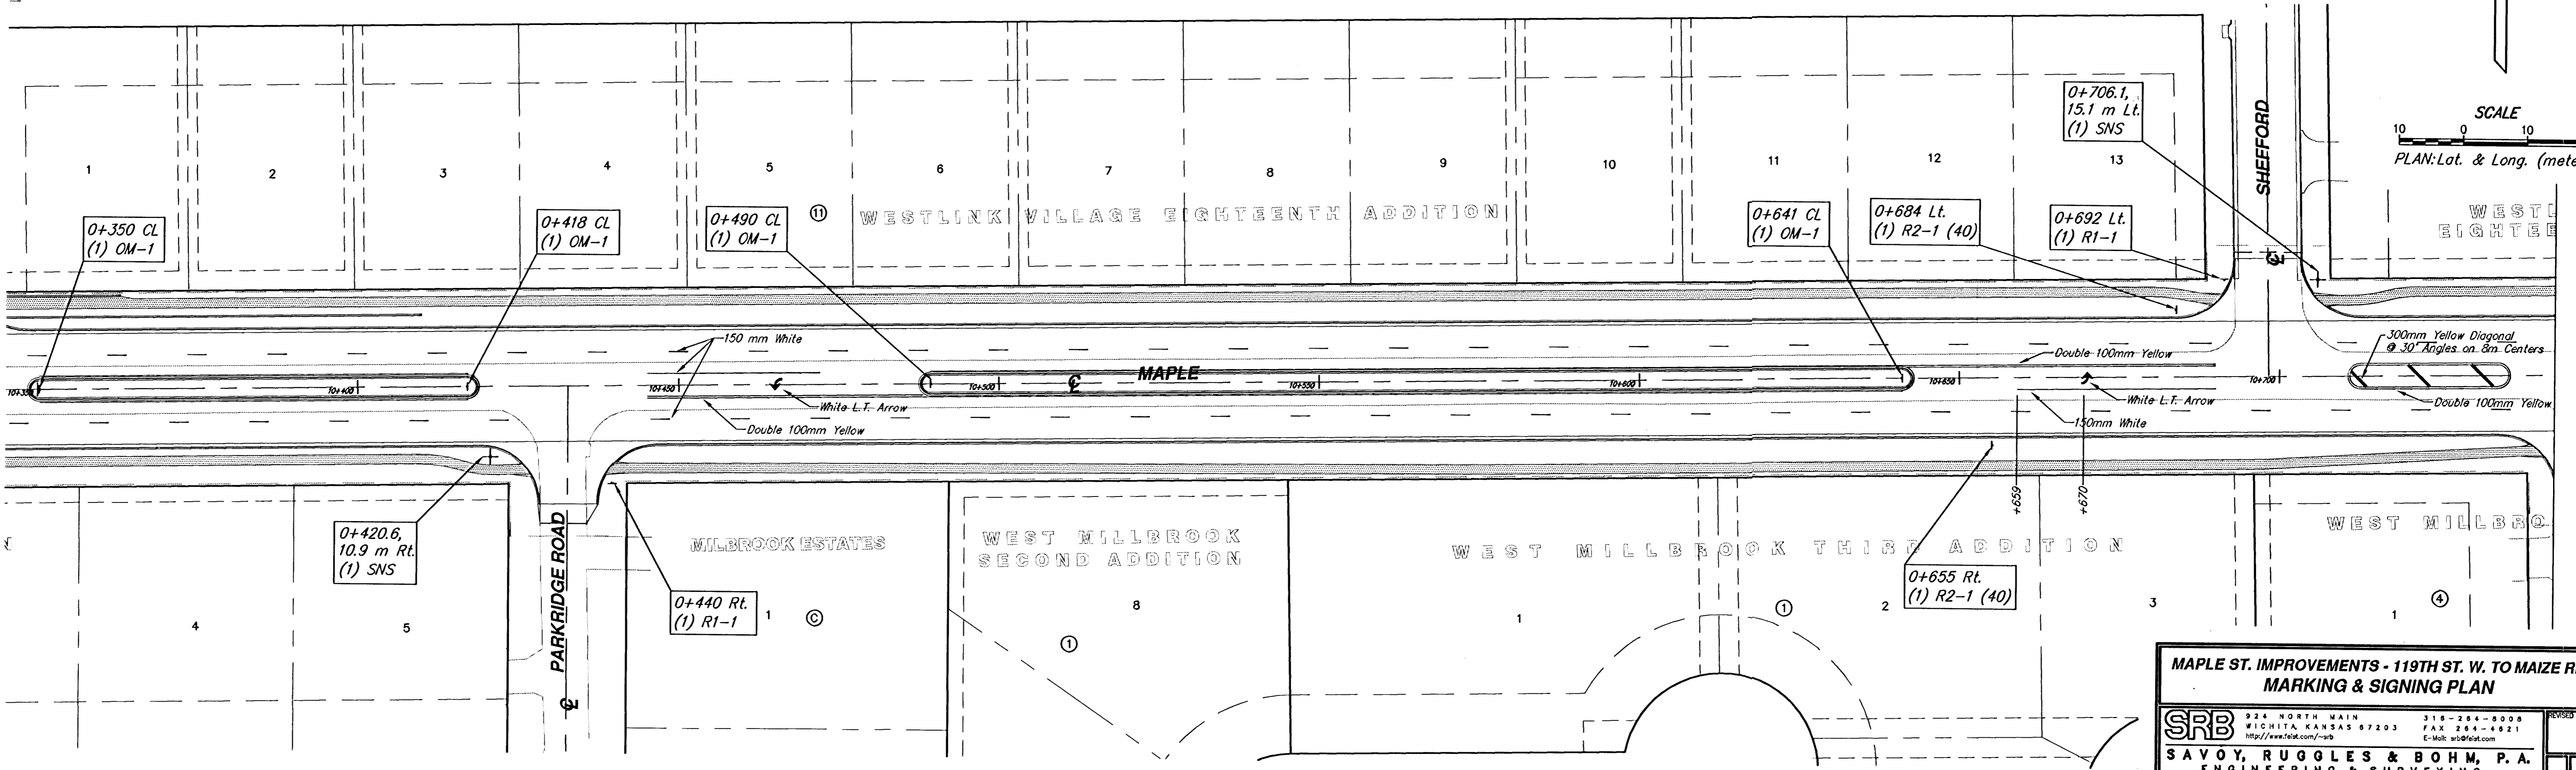


FHWA REGION NO.	STATE	PROJECT NUMBER	FISCAL YEAR	SHEET NUMBER	TOTAL SHEETS
7	KANSAS	87N-0127-01	1999	55	90

BY	DATE
REFERENCES NOTED	
REFERENCES CHECKED	

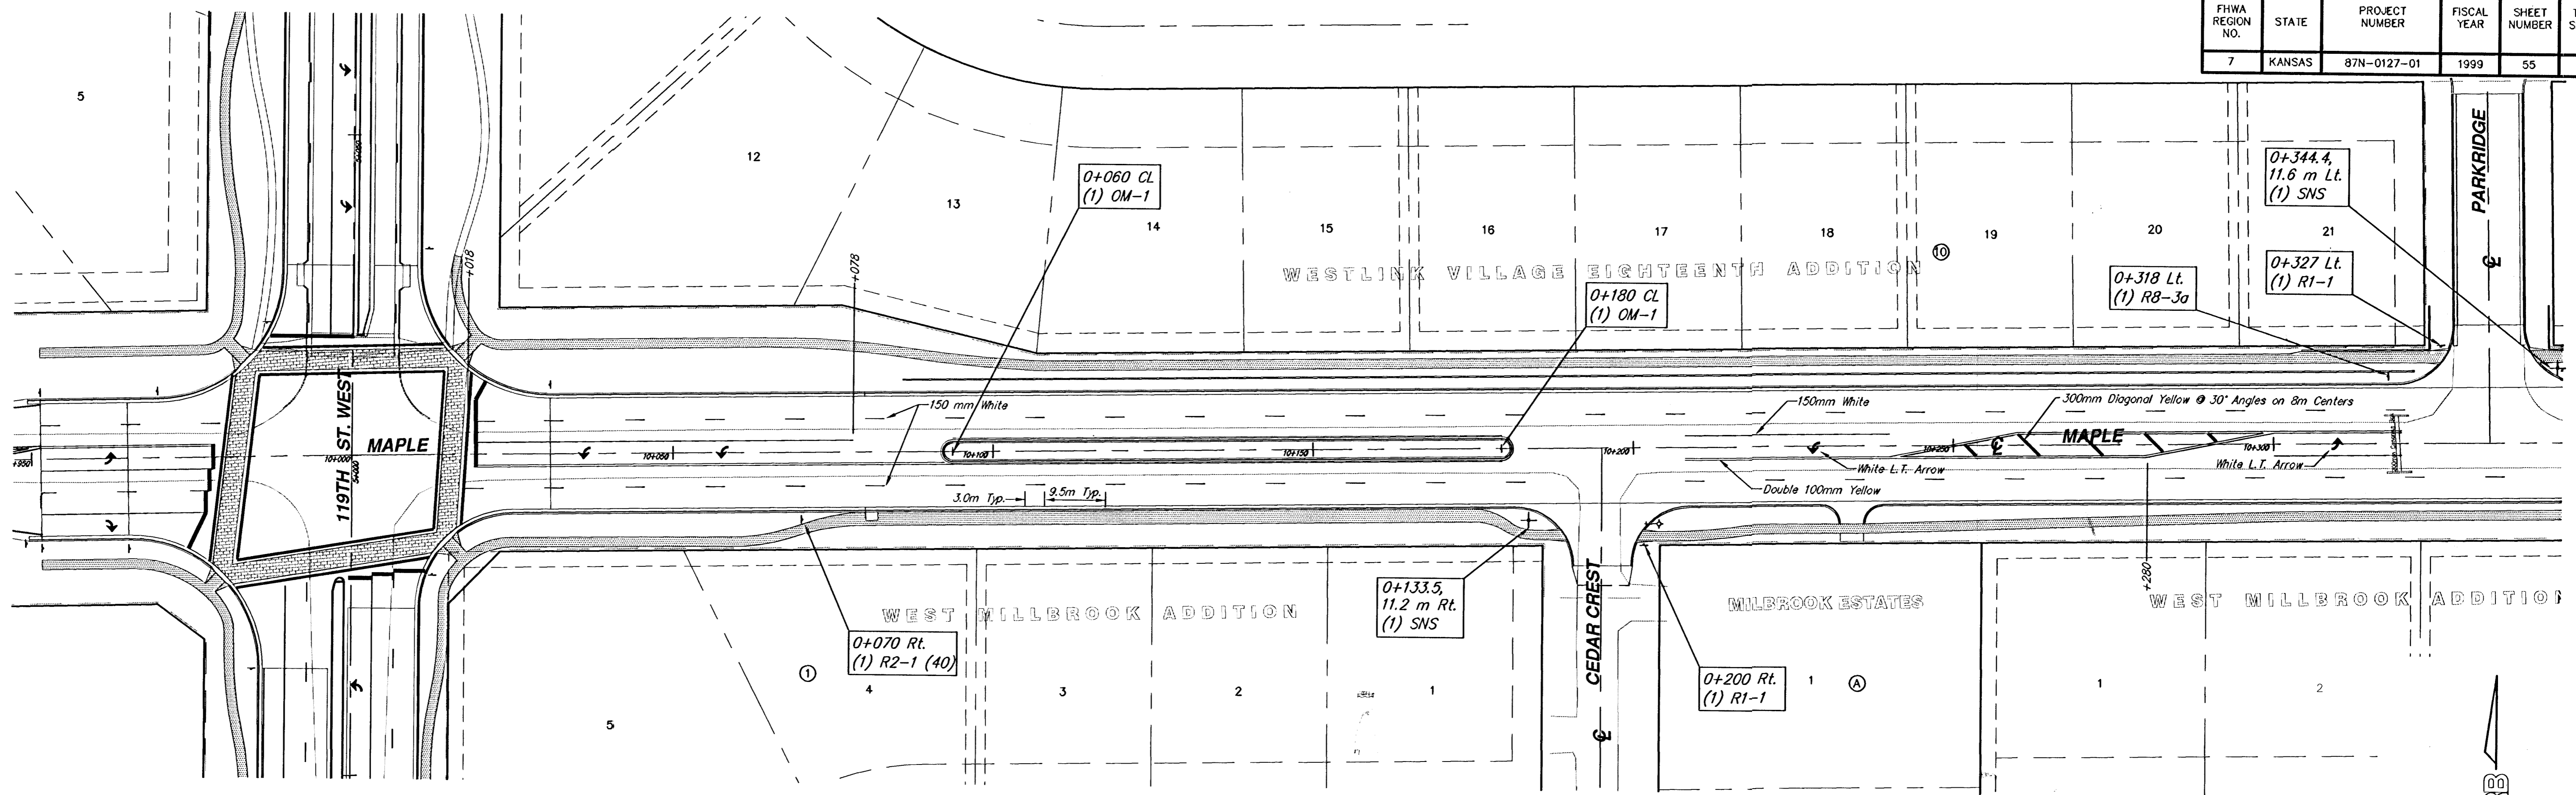

**MAPLE ST. IMPROVEMENTS - 119TH ST. W. TO MAIZE RD.
MARKING & SIGNING PLAN**

SRB 924 NORTH MAIN WICHITA, KANSAS 67203
316-264-8000 FAX 264-4821
http://www.srb.com/eng E-Mail: srbs@srb.com

SAVOY, RUGGLES & BOHM, P.A.
ENGINEERING & SURVEYING

PROJECT NUMBER: 472-76-245-83053-000-000-001

DRAWN	DESIGN	REVIEW	DATE	UTILITY	SRB JOB
Staff	Staff	Staff	2-25-2000		1218T