
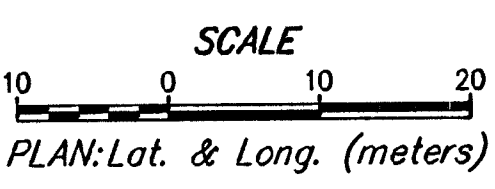


FHWA REGION NO.	STATE	PROJECT NUMBER	FISCAL YEAR	SHEET NUMBER	TOTAL SHEETS
7	KANSAS	87N-0127-01	1999	56	90

DATE	BY

REFERENCES NOTED	REFERENCES CHECKED

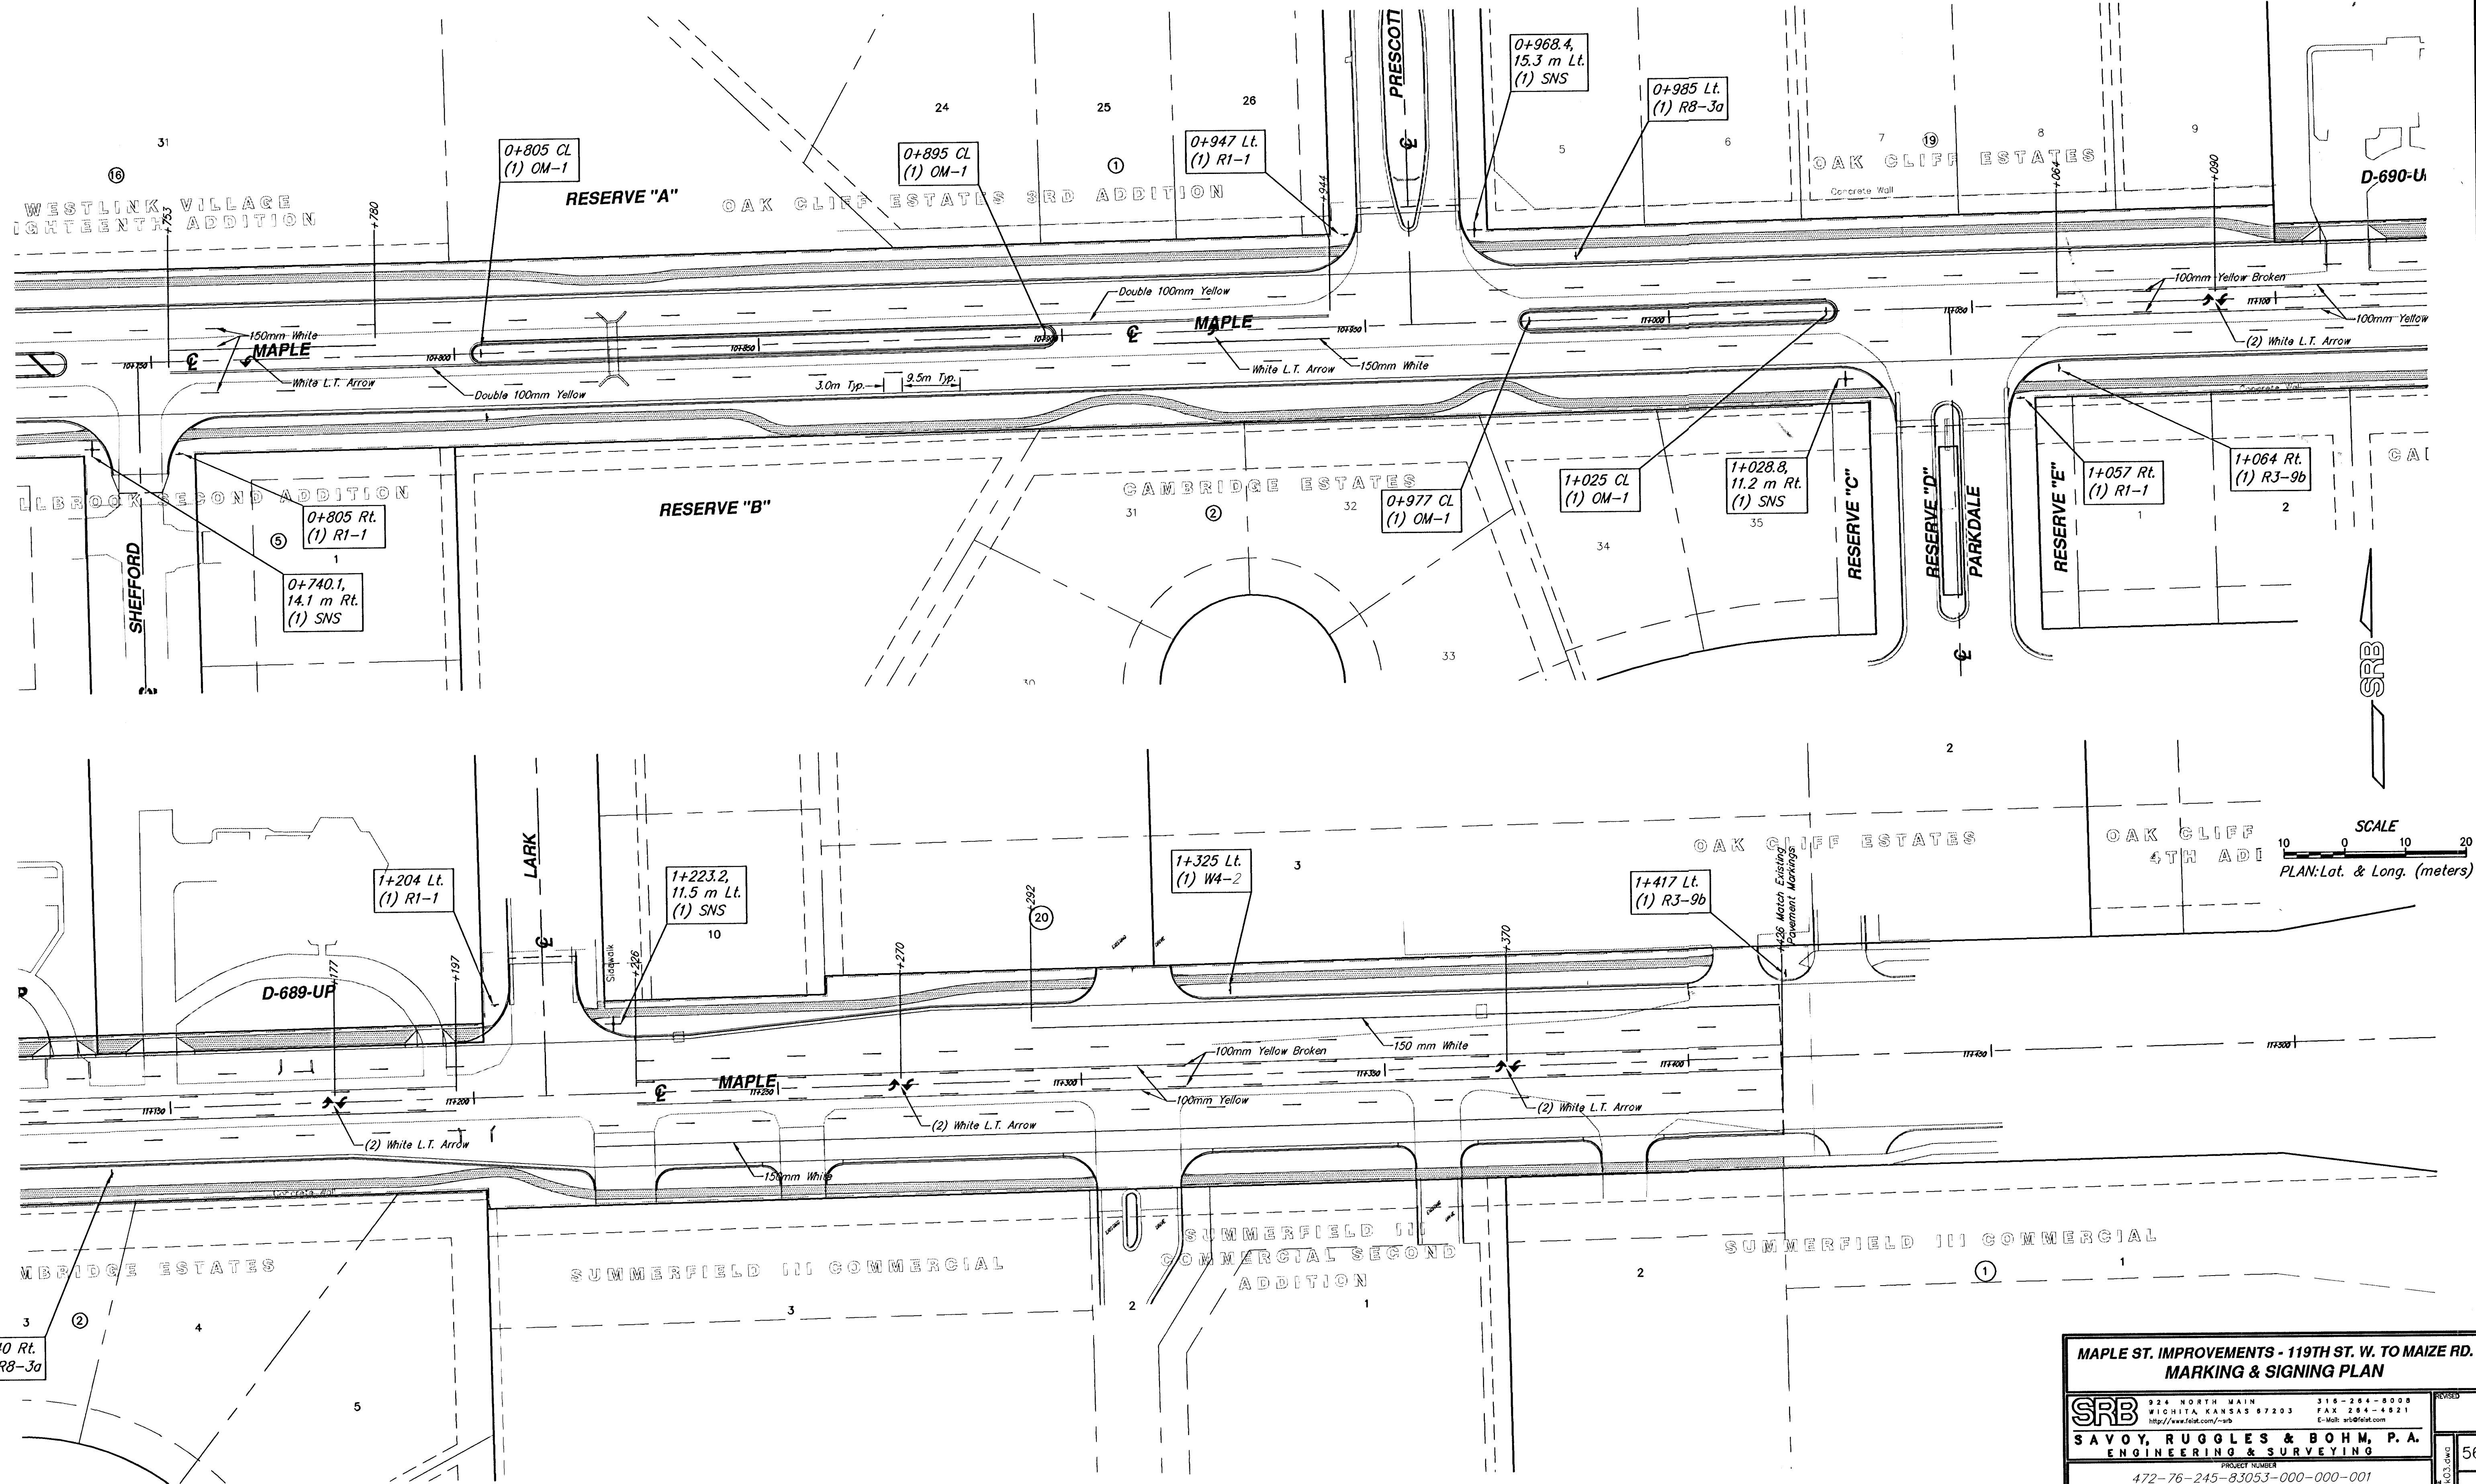

**MAPLE ST. IMPROVEMENTS - 119TH ST. W. TO MAIZE RD.
MARKING & SIGNING PLAN**

SRB 324 NORTH MAIN WICHITA, KANSAS 67203
316-264-8008 FAX 316-264-4821
http://www.srb.com E-Mail: wls@srb.com

**SAVOY, RUGGLES & BOHM, P.A.
ENGINEERING & SURVEYING**

PROJECT NUMBER: 472-76-245-83053-000-000-001

DESIGNER	DATE	UTILITY	SRB JOB
Staff	2-25-2000		1216T

56
90