


FHWA REGION NO.	STATE	PROJECT NUMBER	FISCAL YEAR	SHEET NUMBER	TOTAL SHEETS
7	KANSAS	87N-0127-01	1999	61	90

BY	DATE
REFERENCES NOTED	
REFERENCES CHECKED	

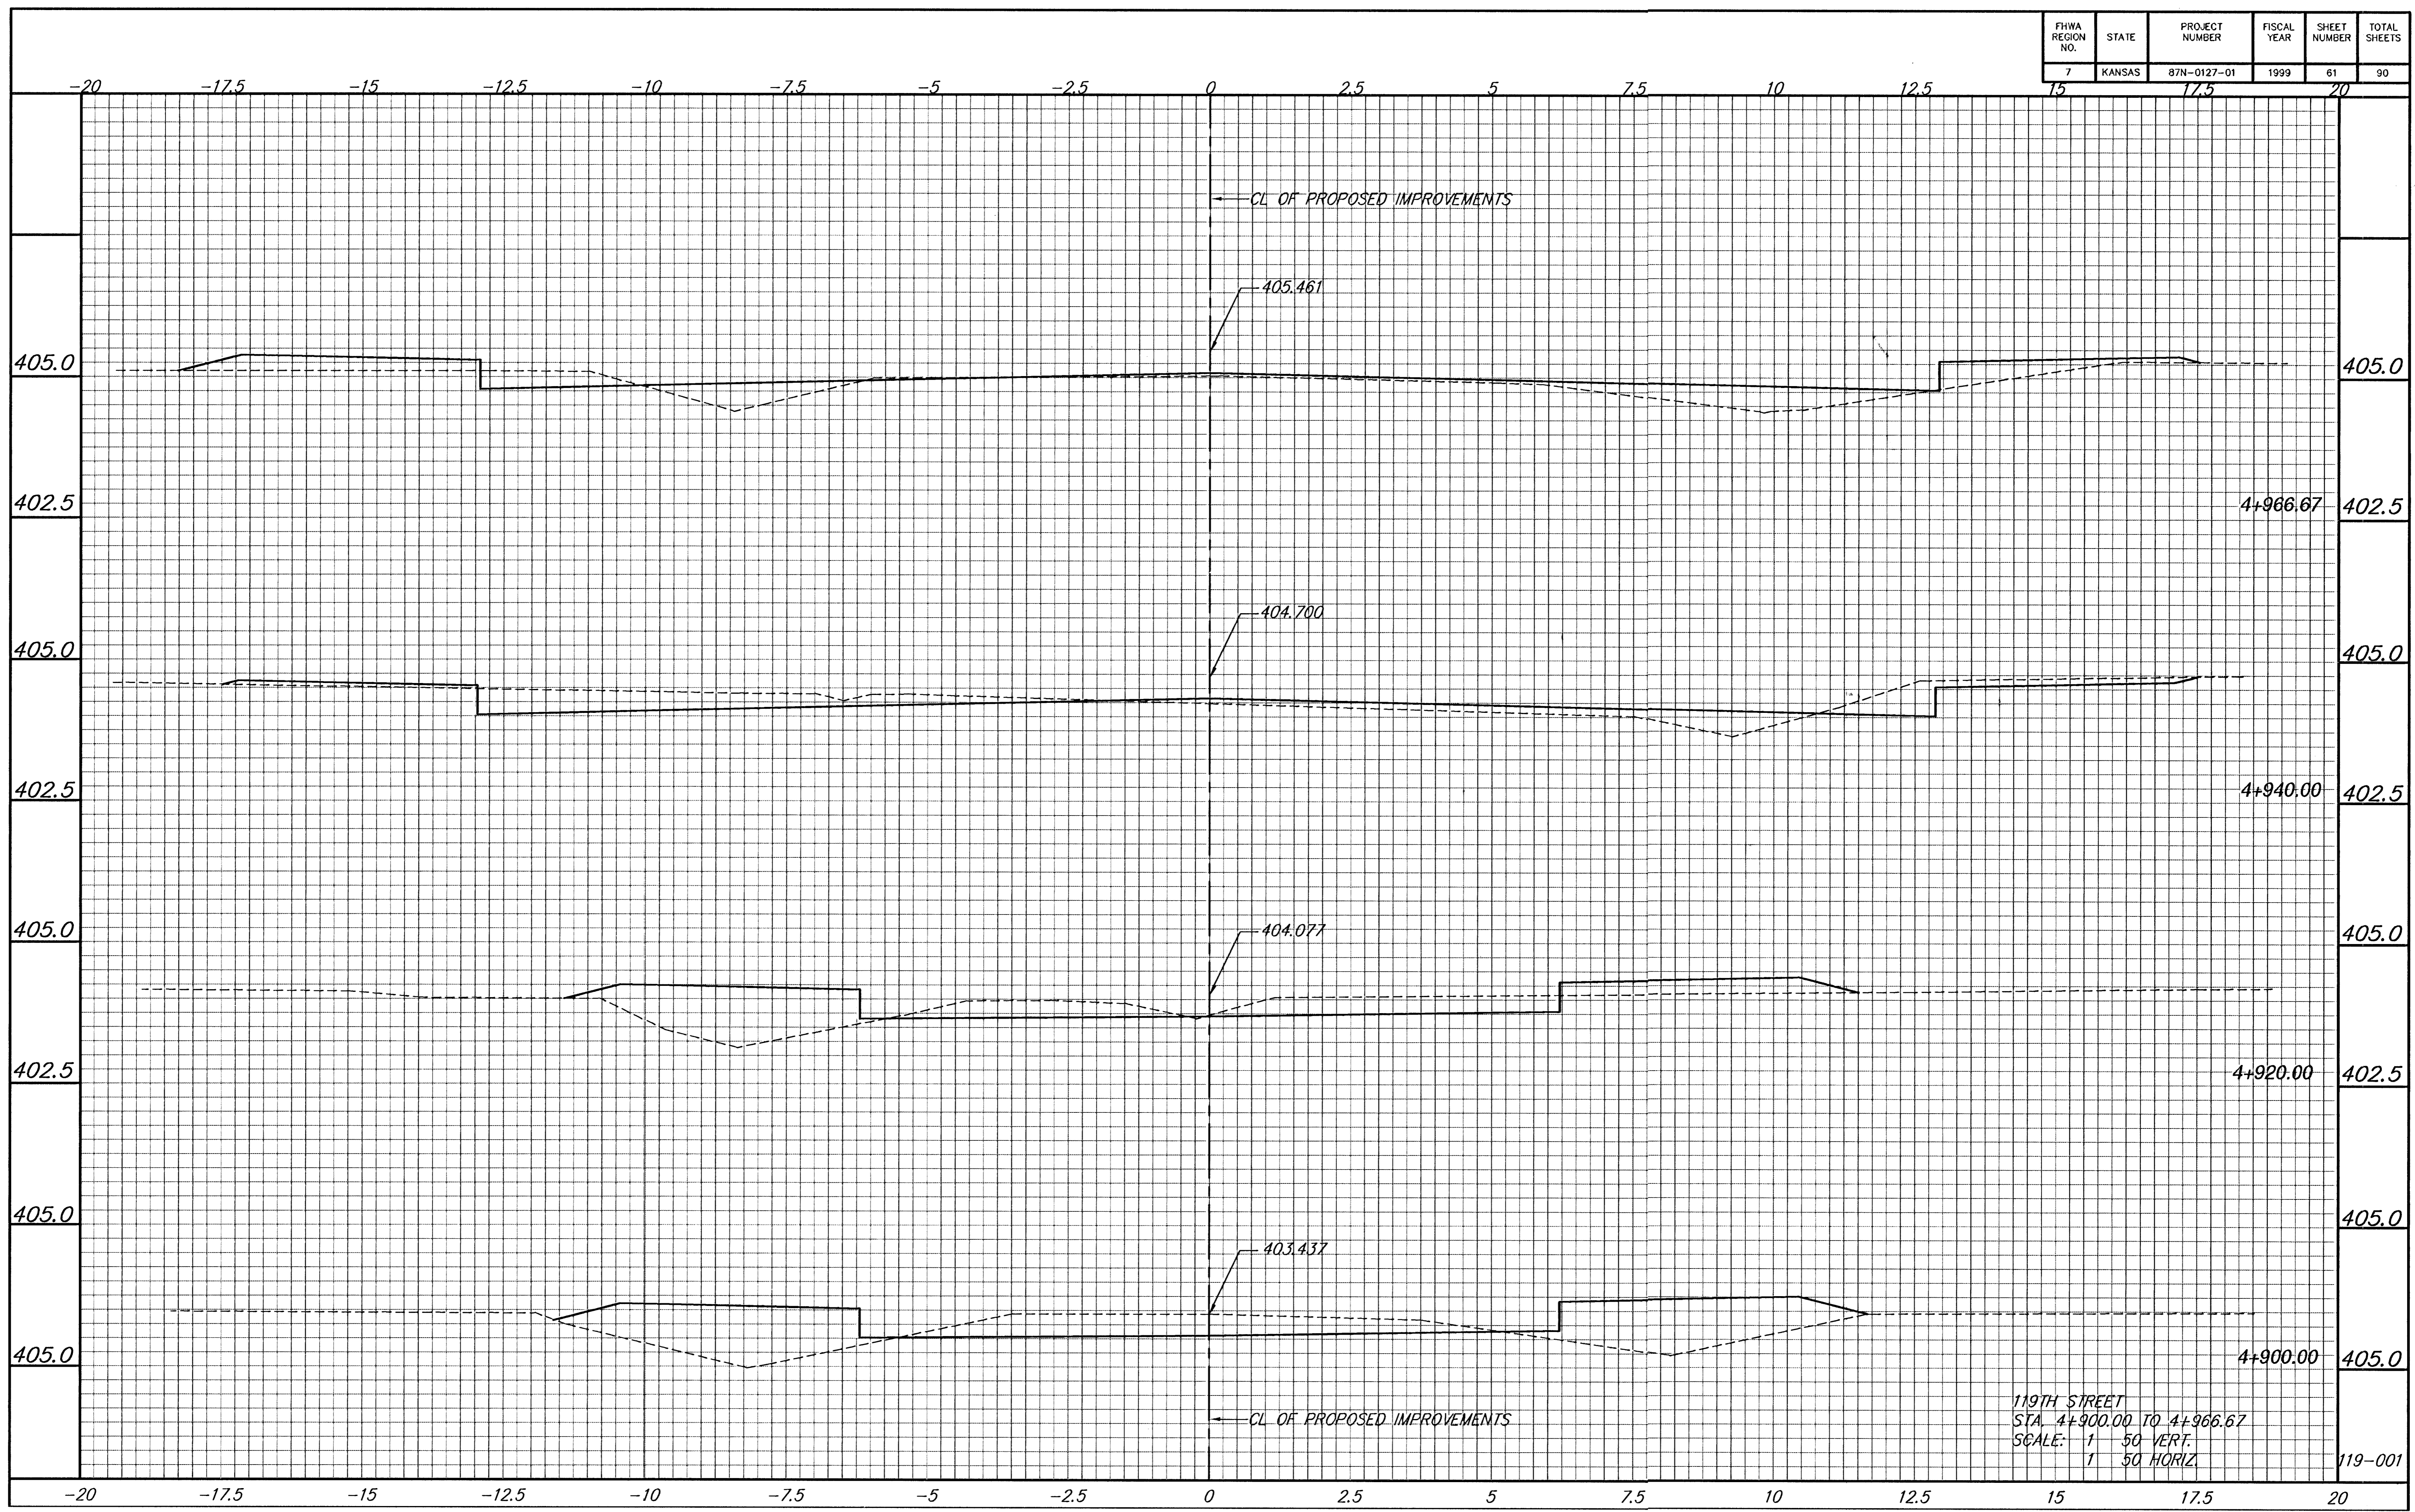

119TH STREET  
 STA. 4+900.00 TO 4+966.67  
 SCALE: 1/50 VERT.  
 1/50 HORIZ.

119-001