


FHWA REGION NO.	STATE	PROJECT NUMBER	FISCAL YEAR	SHEET NUMBER	TOTAL SHEETS
7	KANSAS	87N-0127-01	1999	63	90

DATE	
BY	
REFERENCES NOTED	
REFERENCES CHECKED	

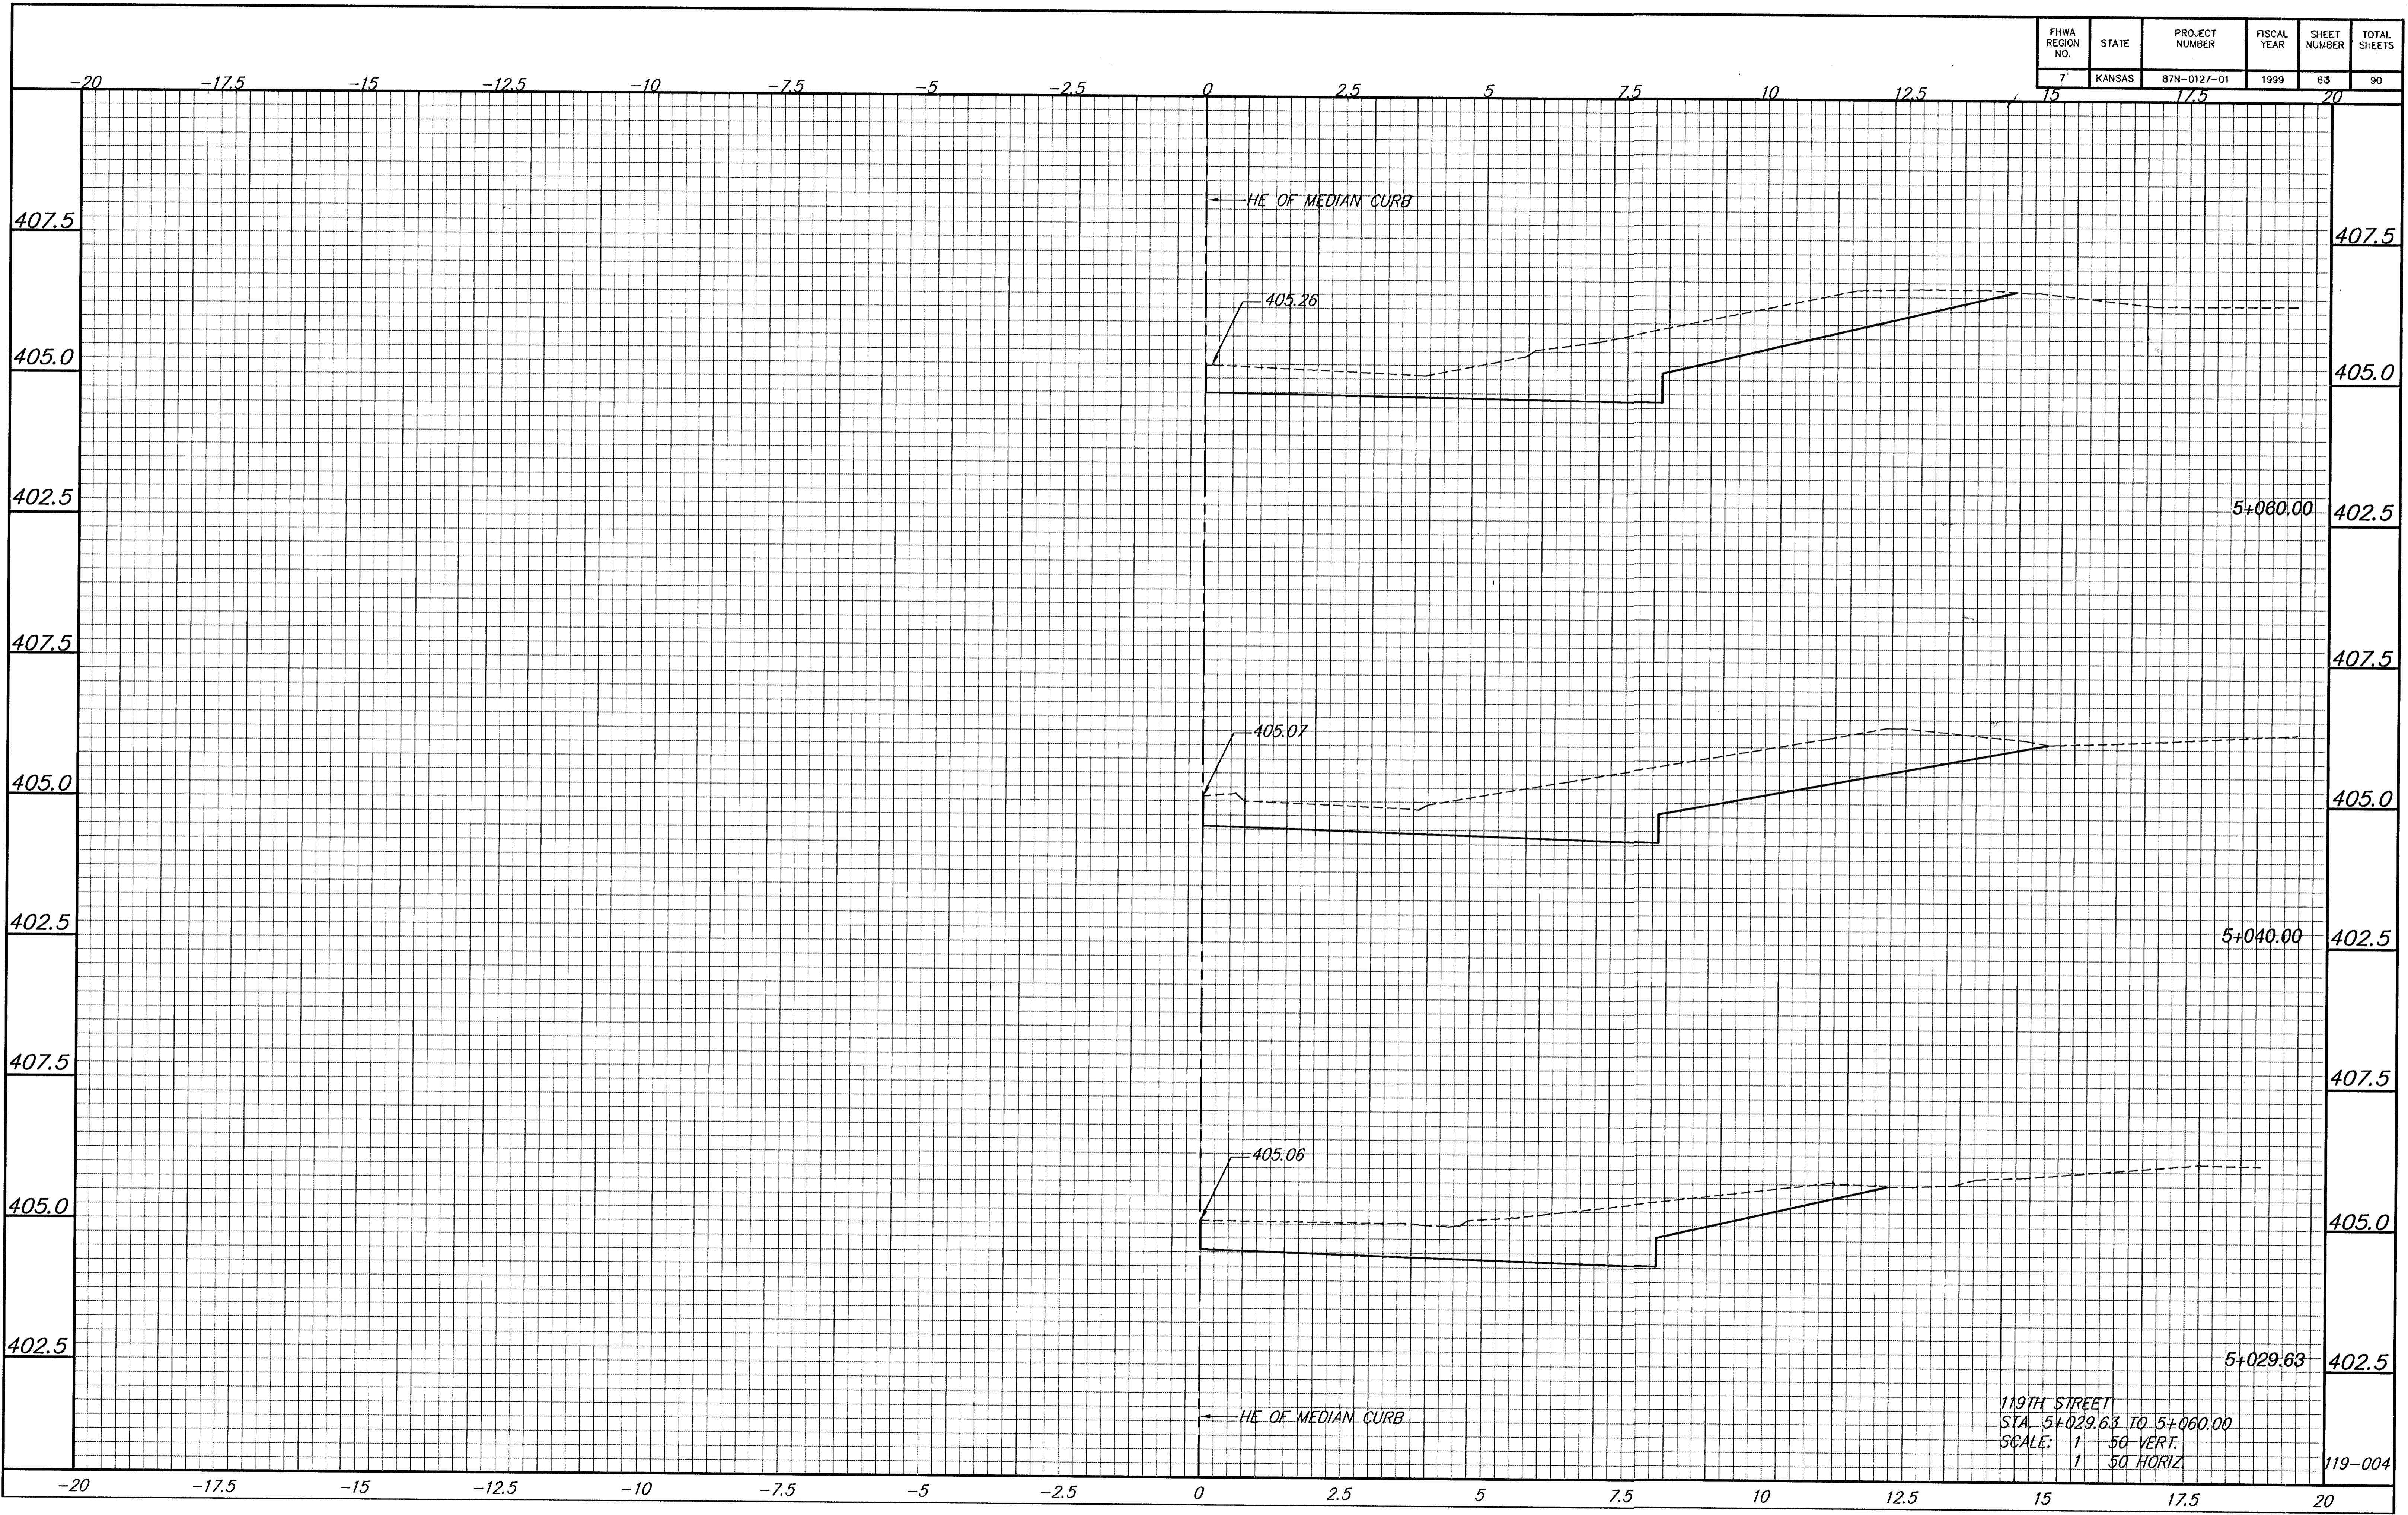

119TH STREET
 STA. 5+029.63 TO 5+060.00
 SCALE: 1" = 50' VERT.
 1" = 50' HORIZ.