


FHWA REGION NO.	STATE	PROJECT NUMBER	FISCAL YEAR	SHEET NUMBER	TOTAL SHEETS
7	KANSAS	87N-0127-01	1999	67	90

BY	DATE

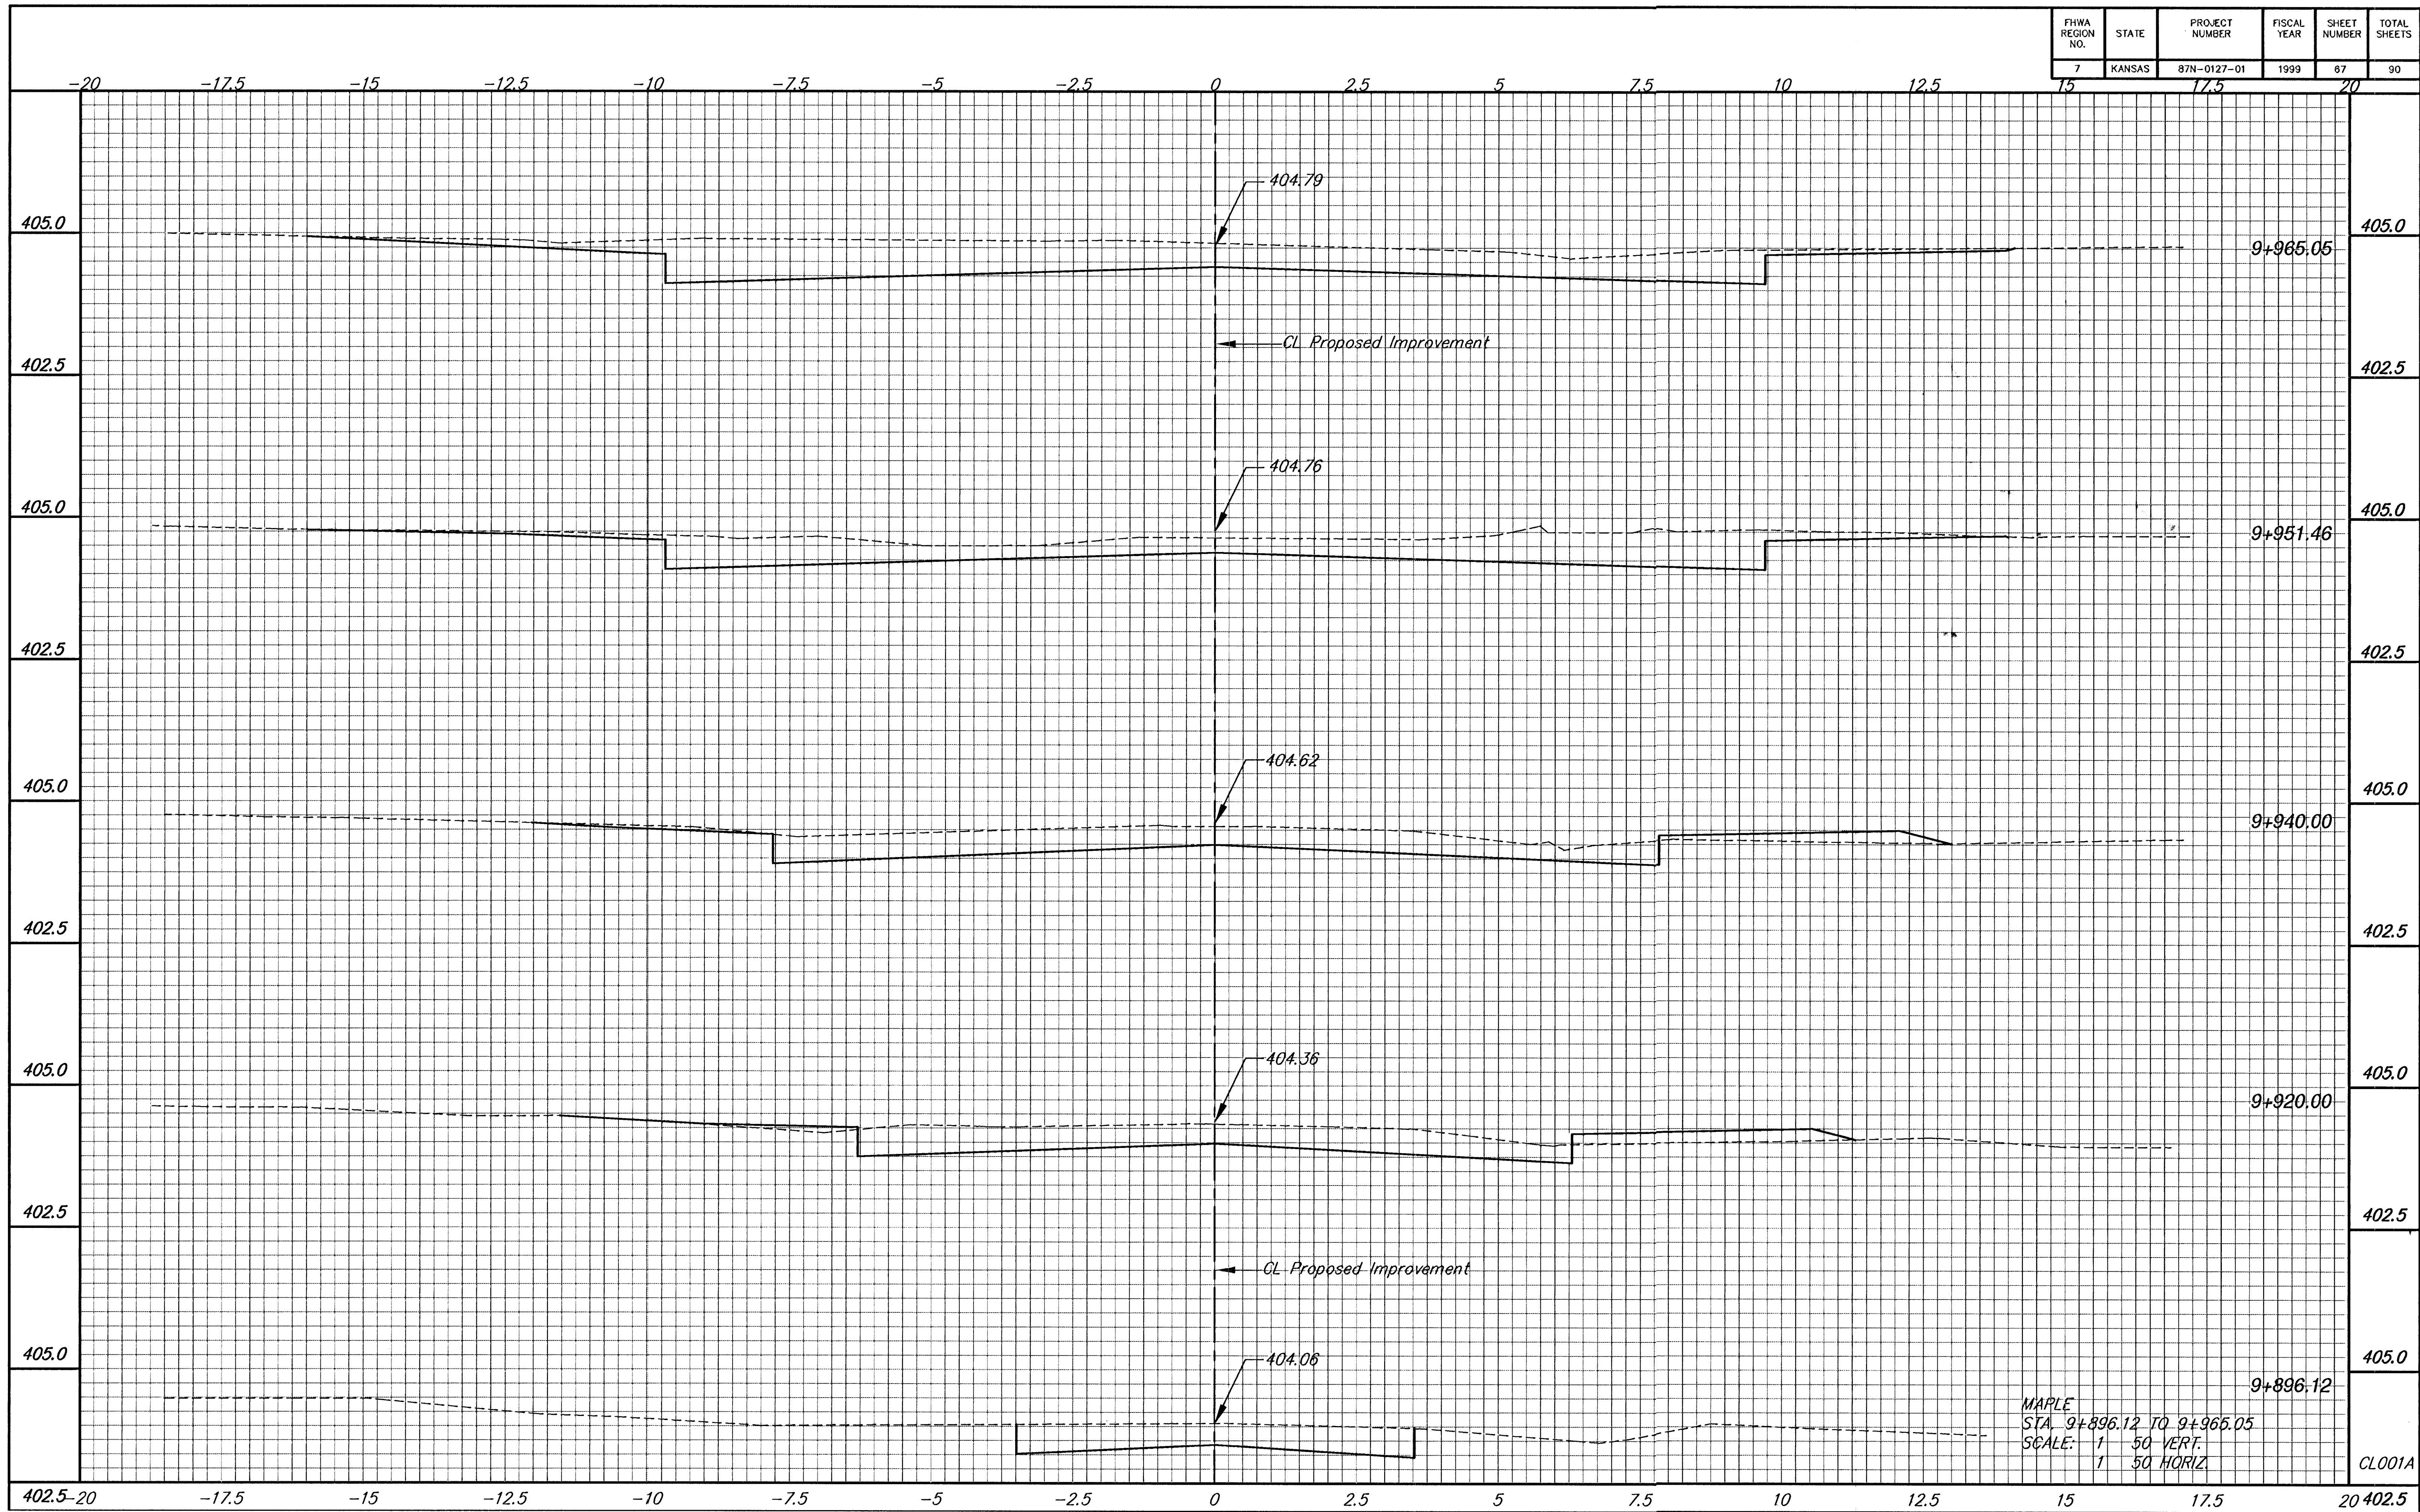

MAPLE  
 STA. 9+896.12 TO 9+965.05  
 SCALE: 1/50 VERT.  
 1/50 HORIZ.

CL001A