


FHWA REGION NO.	STATE	PROJECT NUMBER	FISCAL YEAR	SHEET NUMBER	TOTAL SHEETS
7	KANSAS	87N-0127-01	1999	72	90

BY	DATE
REFERENCES NOTED	
REFERENCES CHECKED	

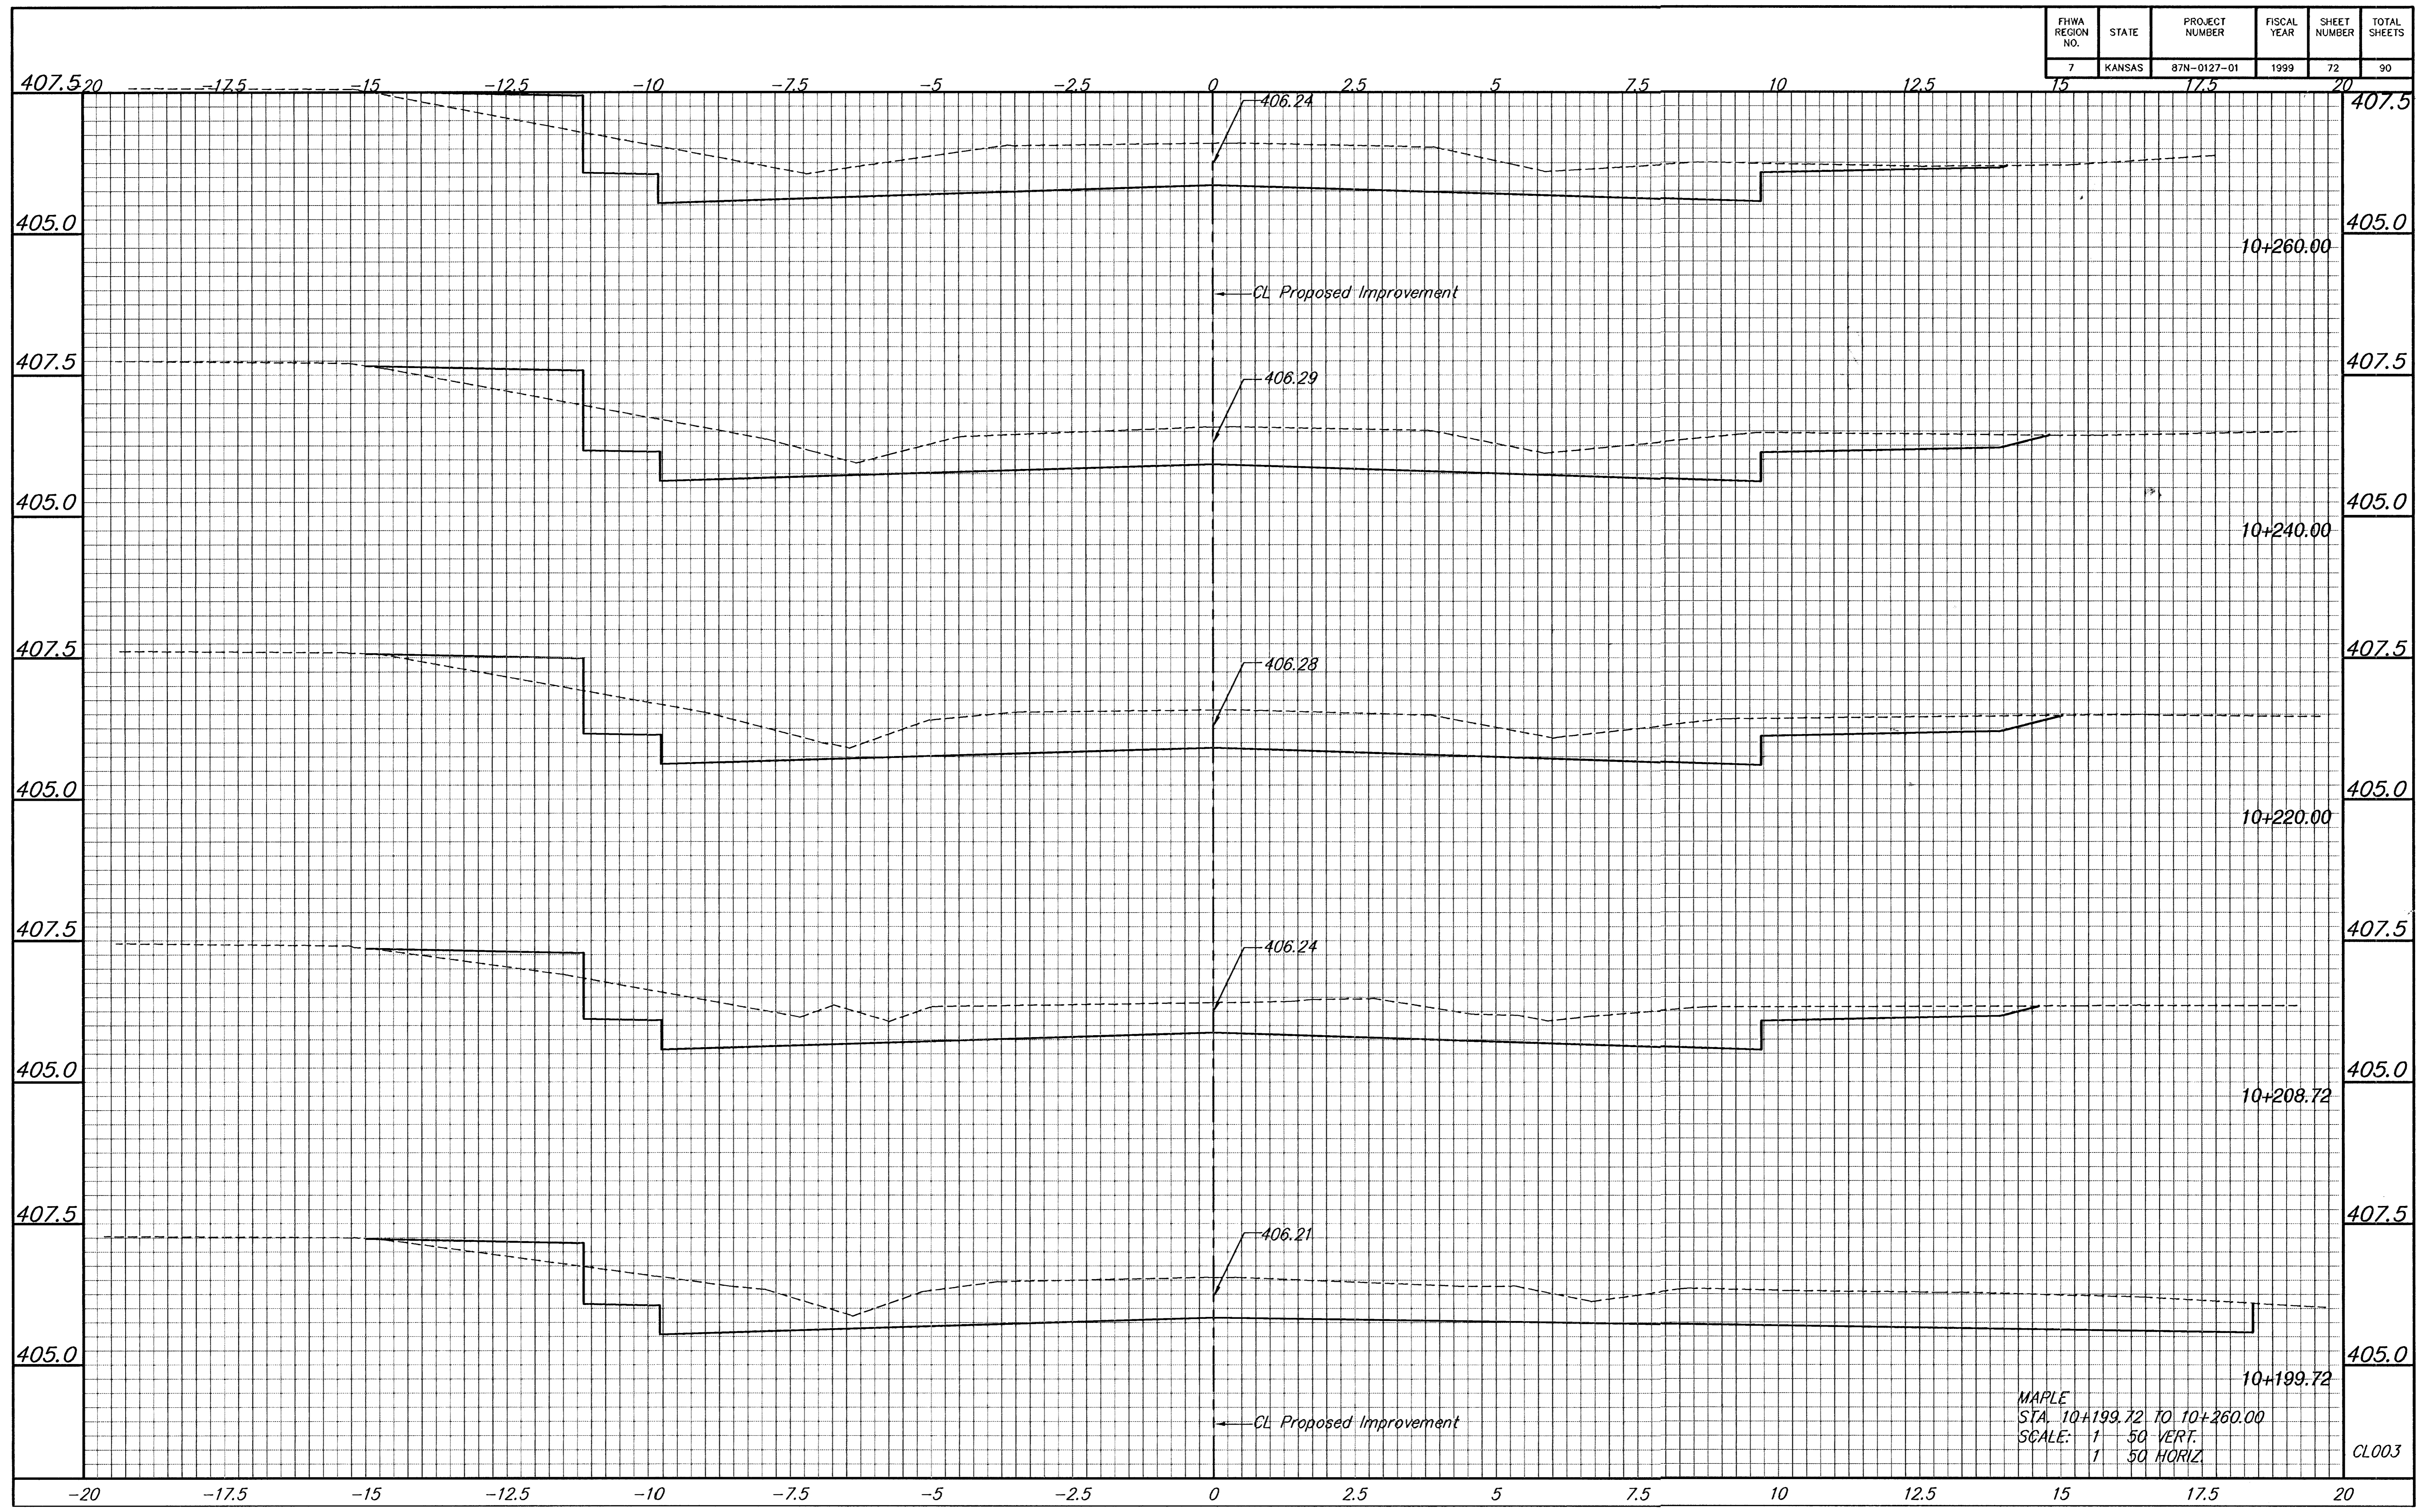

MAPLE
 STA. 10+199.72 TO 10+260.00
 SCALE: 1" = 50' VERT.
 1" = 50' HORIZ.

CL003