


FHWA REGION NO.	STATE	PROJECT NUMBER	FISCAL YEAR	SHEET NUMBER	TOTAL SHEETS
7	KANSAS	87N-0127-01	1999	79	90

BY	DATE
REFERENCES NOTED	
REFERENCES CHECKED	

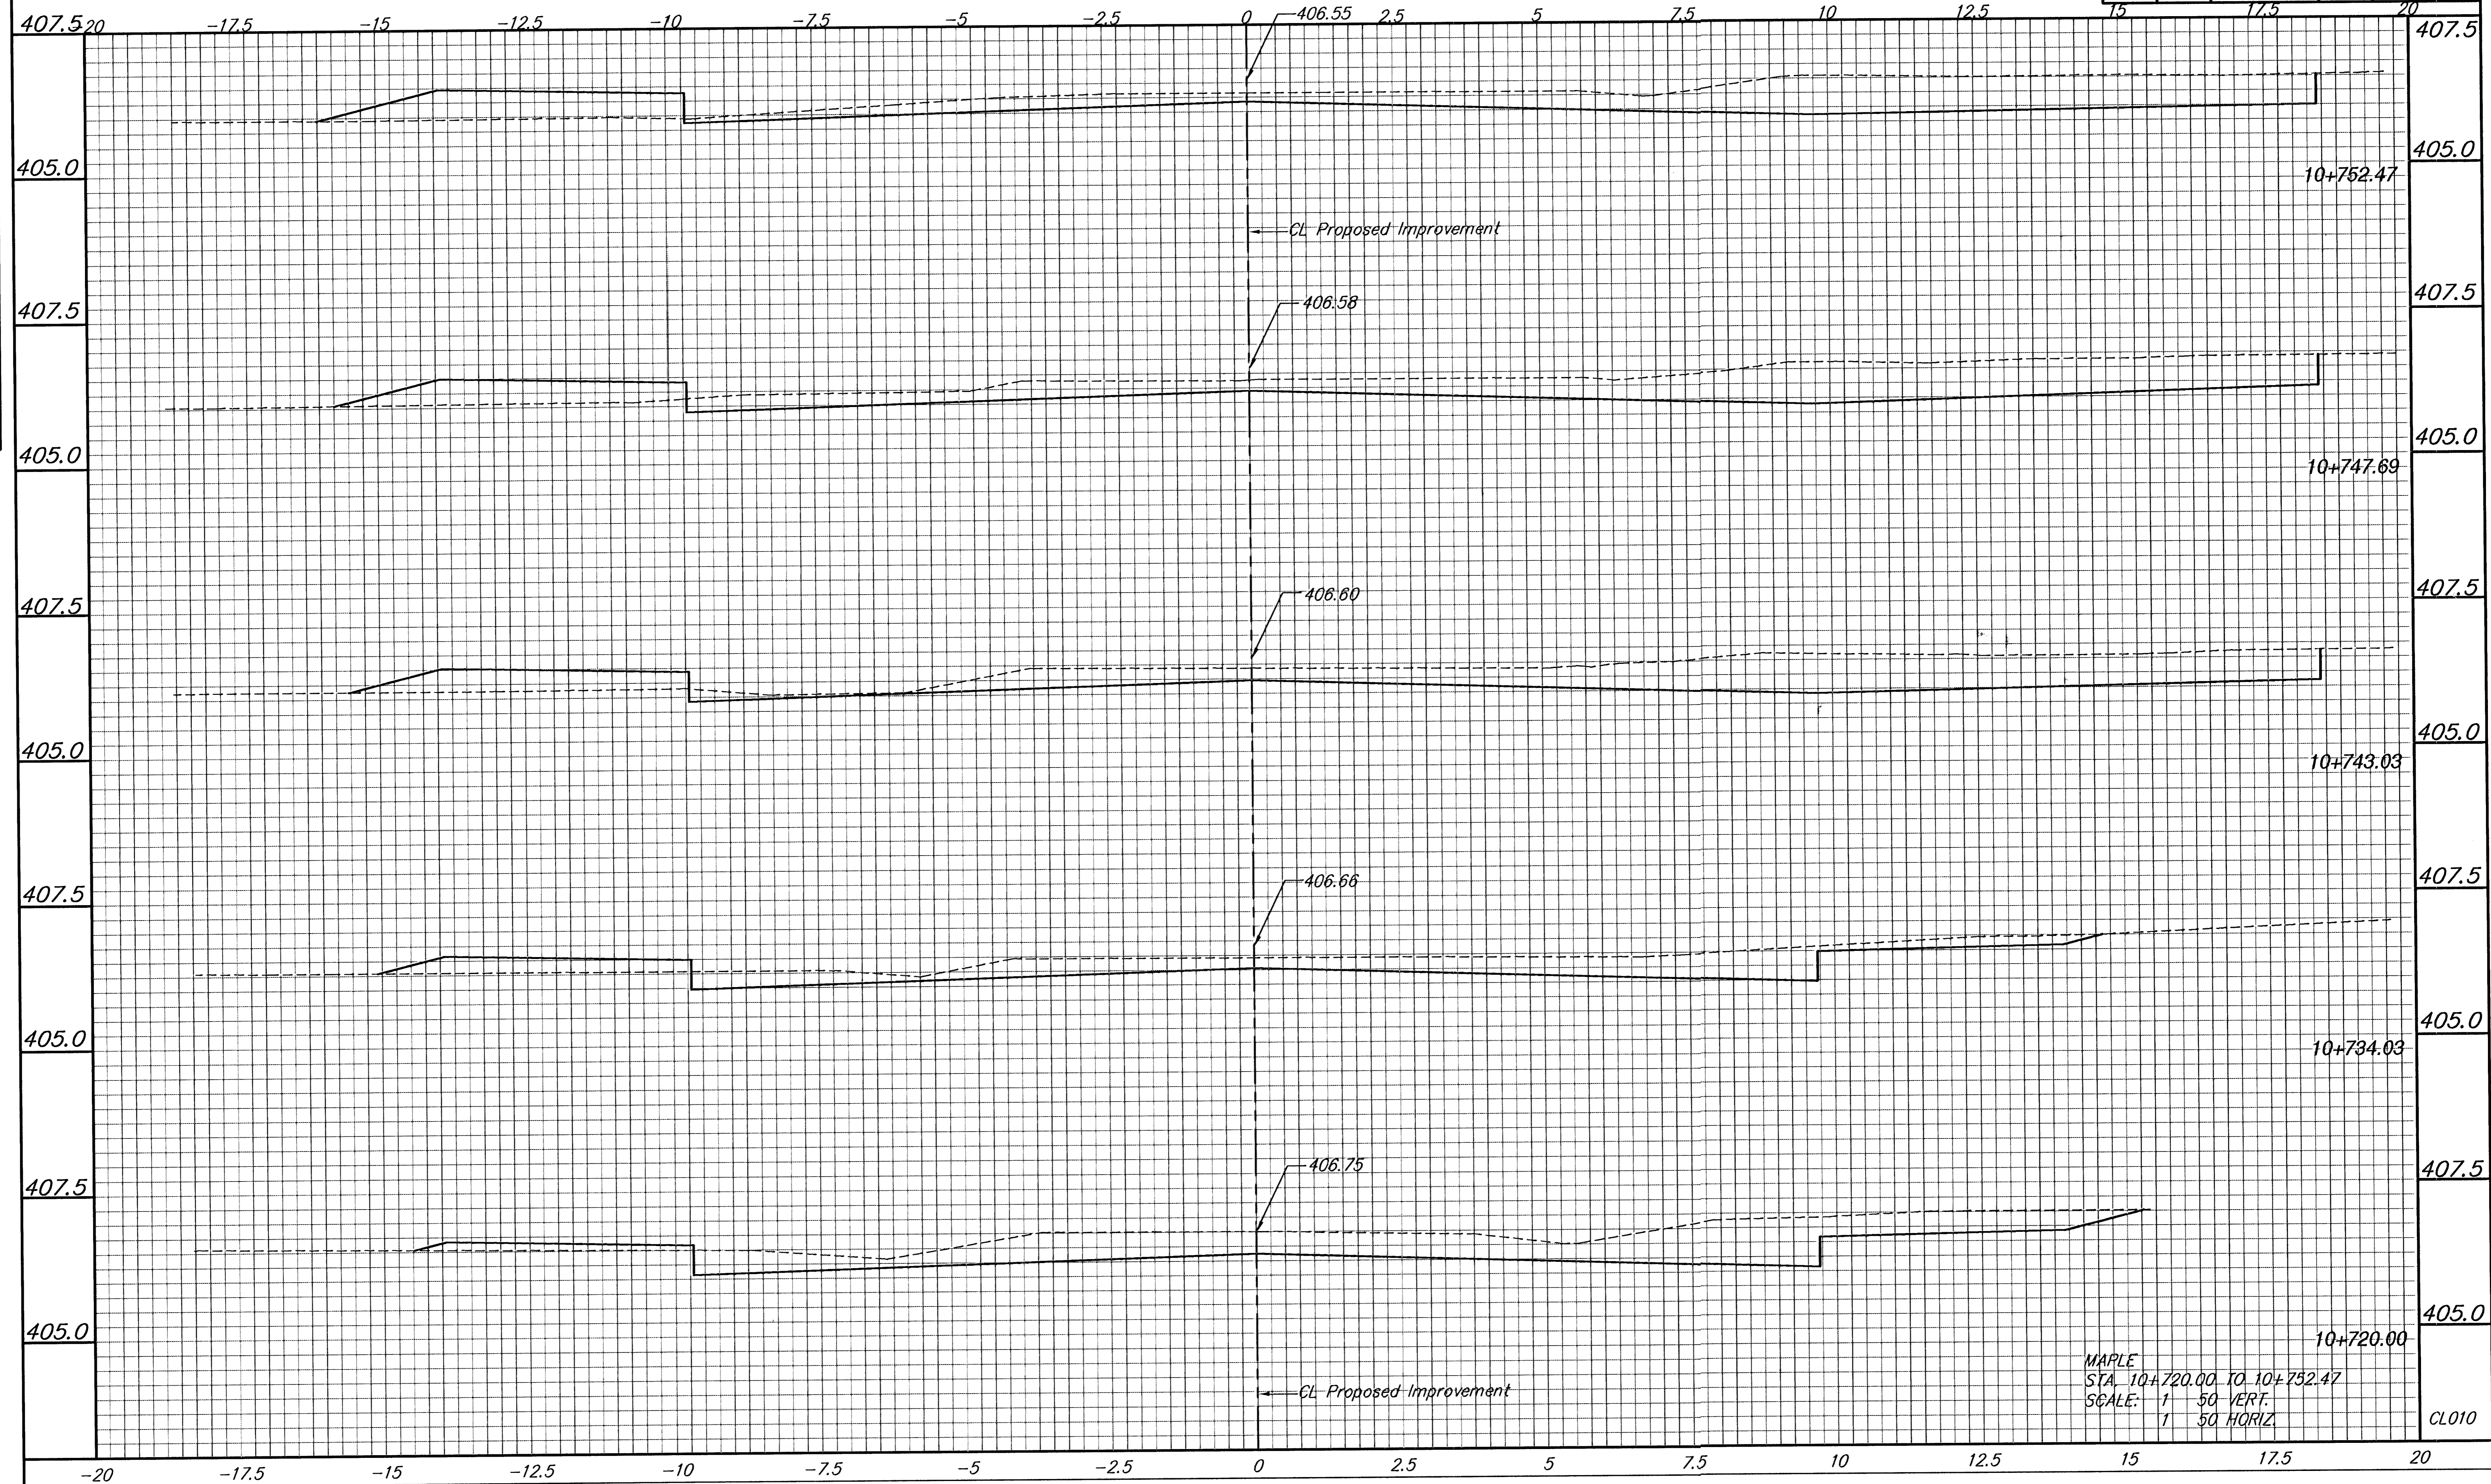

MAPLE  
 STA. 10+720.00 TO 10+752.47  
 SCALE: 1" = 50' VERT.  
 1" = 50' HORIZ.

CL010