


PROJECT NO.	YEAR	SHEET NO.	TOTAL SHEETS
618-34	1998	13	160

Scale: 1"=20'

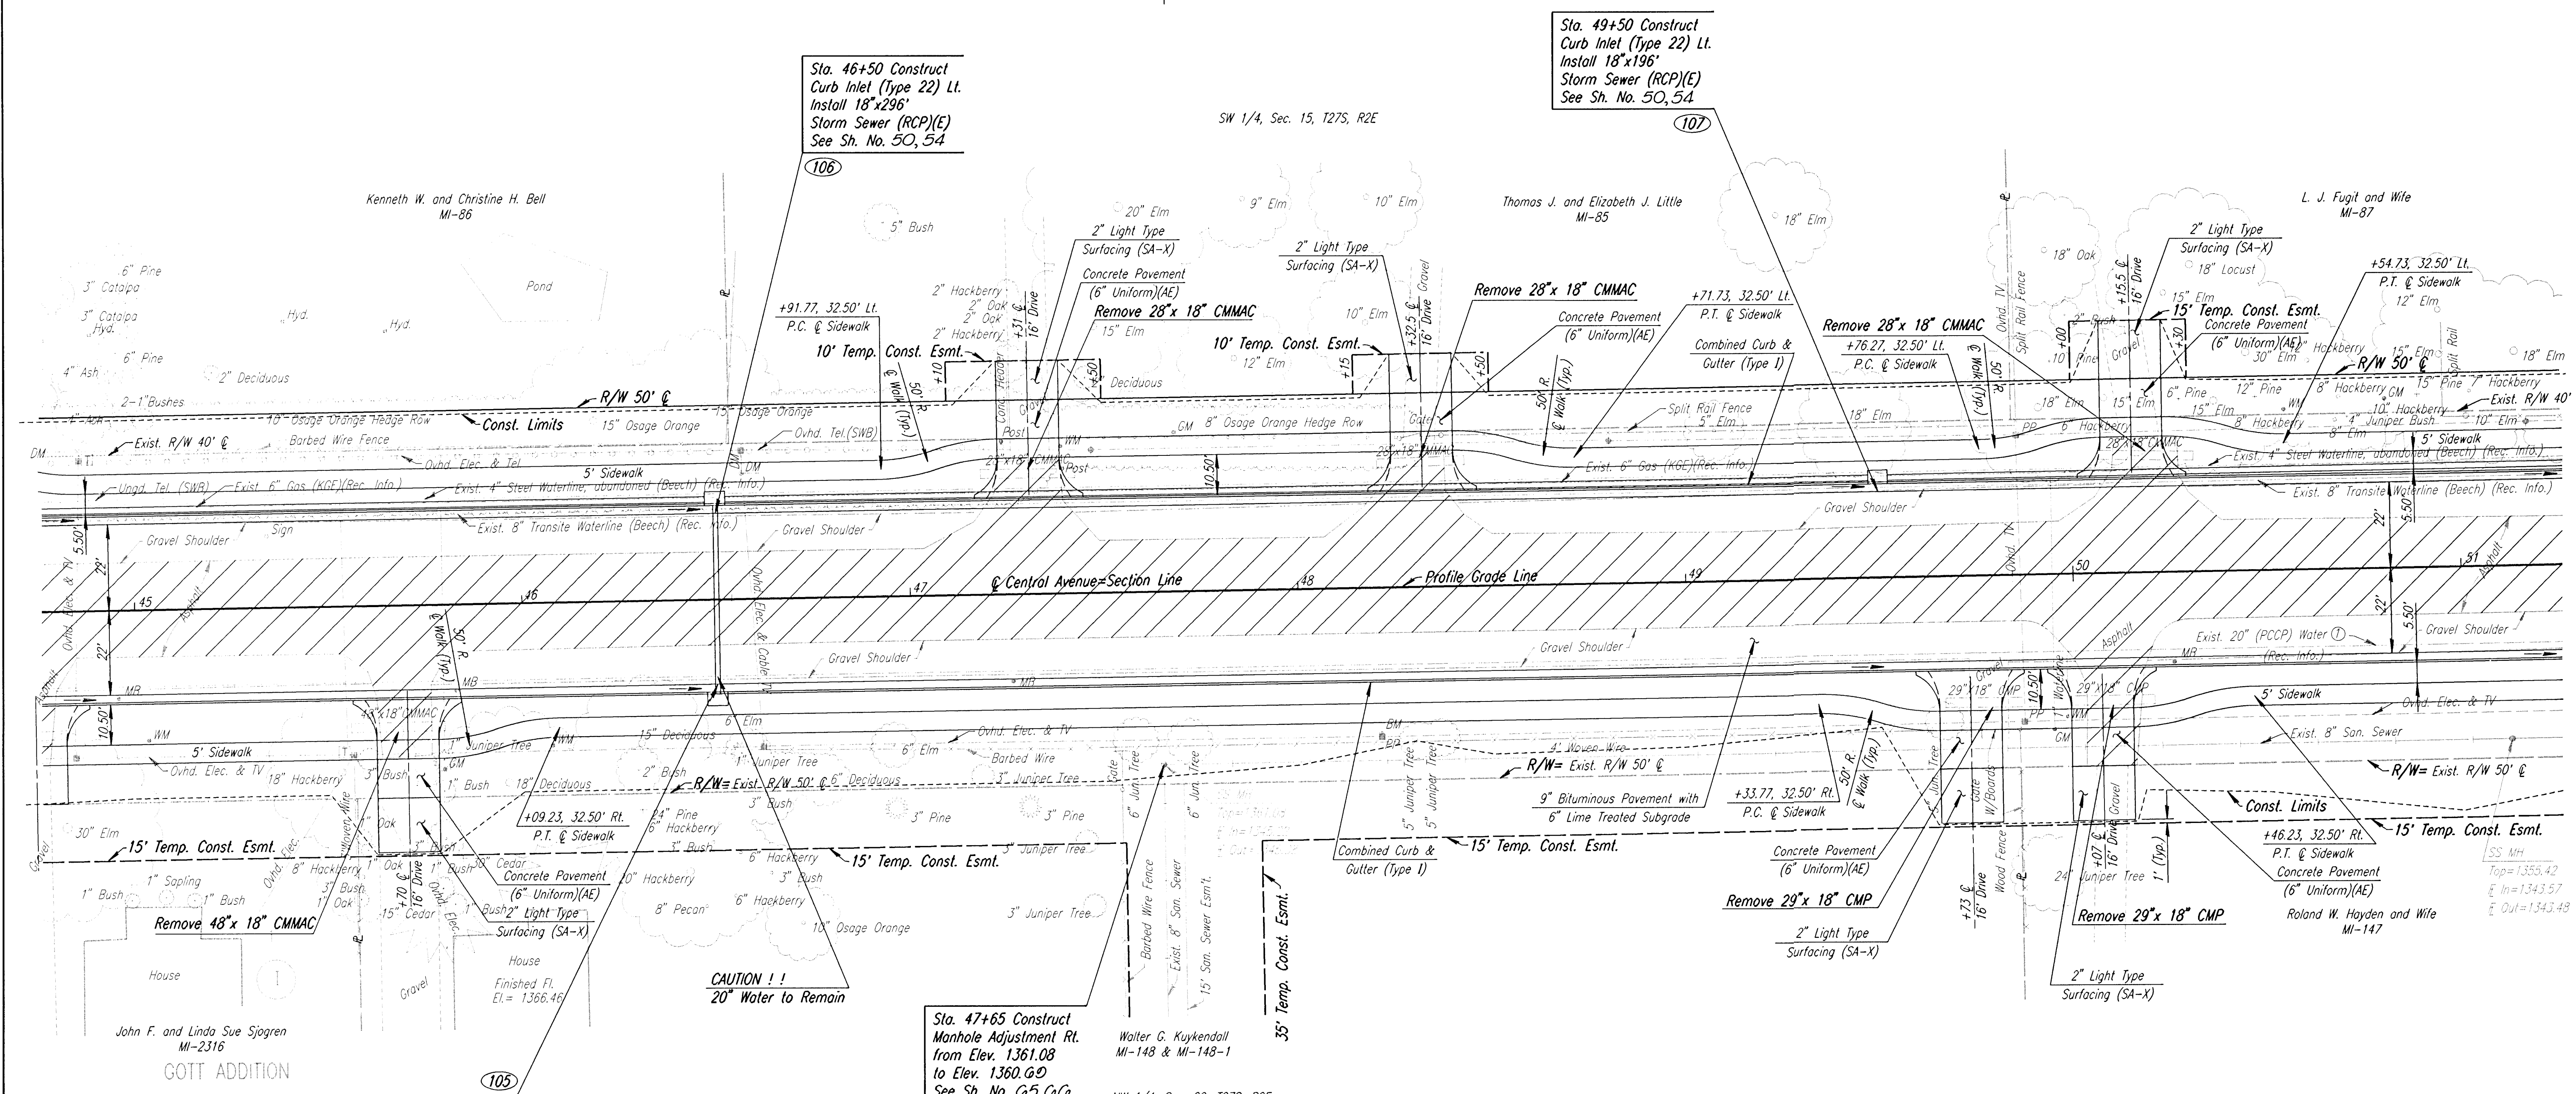

UTILITIES	
Water	Beech
Water ①	Wichita Water Dept.
Power	Kansas Gas & Electric
Gas	Kansas Gas & Electric
Telephone	Southwestern Bell
Cable TV	Multimedia Cablevision
San. Sewer	Sedgwick County

BM #G4: RR SPIKE IN NORTH FACE POWER POLE 38' SOUTH OF @ CENTRAL, 500' EAST OF ELLSON, 825' WEST OF N1/4 COR. SEC. 22, T27S, R2E. 38' RT. STA. 48+21 ELEV.=1360.18

Revisions		By	Date
No.			
SEDGWICK COUNTY BUREAU OF PUBLIC SERVICES			
CENTRAL AVENUE STA. 45+00 TO STA. 51+00			
PROJECT NO. 618-34 SEDGWICK COUNTY			
PROFESSIONAL ENGINEERING CONSULTANTS, P.A. ENGINEERS WICHITA, KANSAS			
Designed by	JPS	Checked by	WDH
Drawn by	BJS/MAF	Date	JULY 1997
		Job No.	95297-2

I:\1995\95297\002\st-45-51.dgn
Drawn by: bjs/maf
Plotted by: maf 8-14-97