
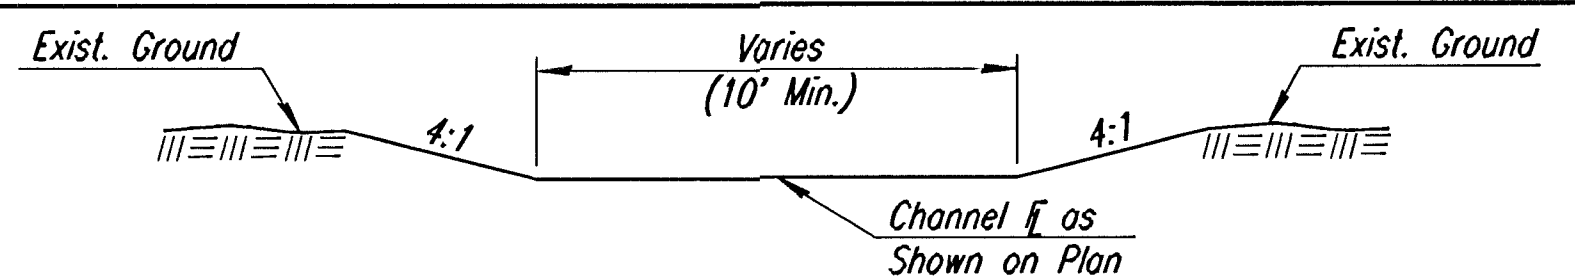


PROJECT NO.	YEAR	SHEET NO.	TOTAL SHEETS
618-34	1998	17	100

Scale: 1"=20'

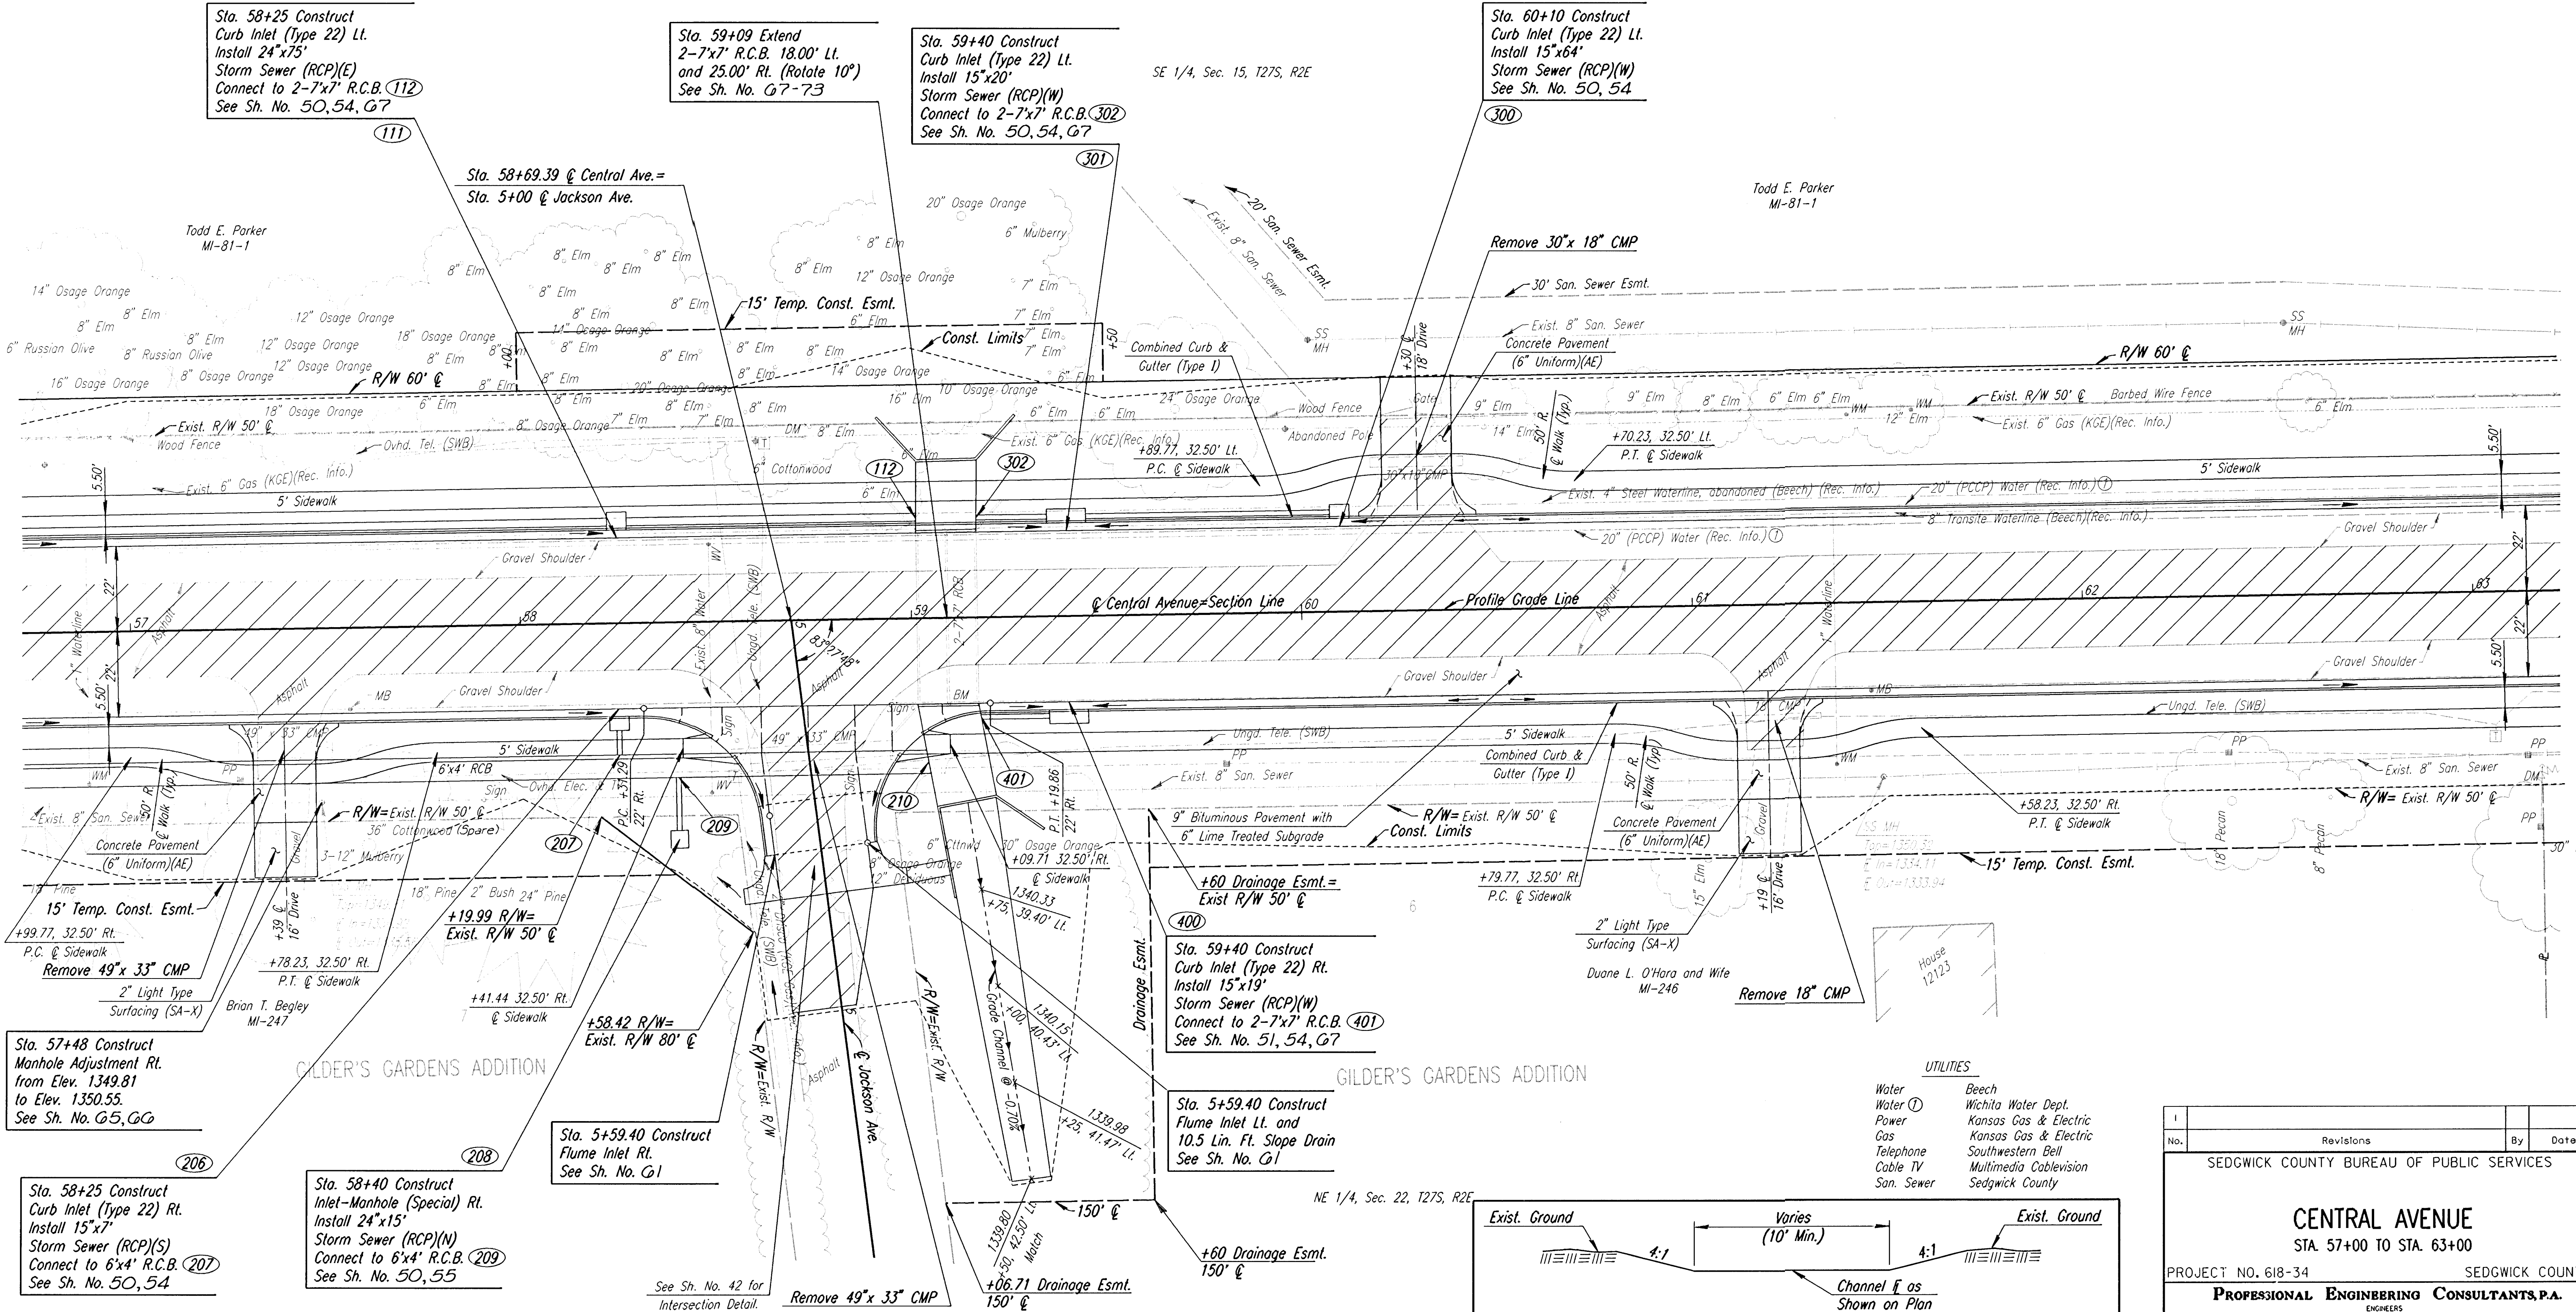

UTILITIES	
Water	Beech
Water	Wichita Water Dept.
Power	Kansas Gas & Electric
Gas	Kansas Gas & Electric
Telephone	Southwestern Bell
Cable TV	Multimedia Cablevision
San. Sewer	Sedgwick County

Revisions		By	Date
No.			
SEDGWICK COUNTY BUREAU OF PUBLIC SERVICES			
CENTRAL AVENUE STA. 57+00 TO STA. 63+00			
PROJECT NO. 618-34 SEDGWICK COUNTY			
PROFESSIONAL ENGINEERING CONSULTANTS, P.A.			
WICHITA, KANSAS			
Designed by	JPS	Checked by	WDH
Drawn by	BJS	Date	JULY 1997
		Job No.	95297-2

11/1995/95297/002/str57-63.dgn
Drawn by: bjs/mcf
Plotted by: mcf 8/14/97