


PROJECT NO.	YEAR	SHEET NO.	TOTAL SHEETS
618-34	1998	31	169

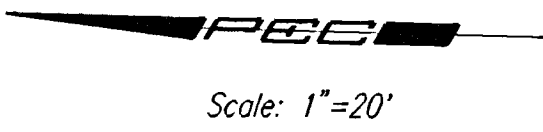

SW 1/4, Sec. 15, T27S, R2E

BALTHROP ADDITION

Holy Cross Evangelical Lutheran Church
MI-8412

14

Remove 18" RCF
and Gravel Drive

9" Bituminous Pavement with
6" Lime Treated Subgrade

- R/W = Exist. R/W 60' @

Sta. 36+52 Install
24"x34" E.P., 49' Rt.
with End Sections.
Remove 30"x18" CMP
See Sh. No. 64

SE 1/4, Sec. 16, T27S, R2E

Raytheon Aircraft Company
MI-92 & MI-93-1A

Sta. 40+00.00 Begin
Full Depth Pavement

UTILITIES

Water ①	Wichita Water Dept.
Power	Kansas Gas & Electric
Gas	Kansas Gas & Electric
Telephone	Southwestern Bell

BM #51: RAILROAD SPIKE IN EAST FACE OF 20" ELM TREE ON WEST SIDE OF
GREENWICH ROAD, APPROXIMATELY 425' SOUTH OF TIPPERARY.
48' RT. STA. 35+55 ELEV.=1370.91

i:/1995/95297/002/st35-4lg.dgn
Drawn by: bjs/maf
Plotted by: DJW 11-4-97

I			
No.	Revisions	By	Date
SEDGWICK COUNTY BUREAU OF PUBLIC SERVICES GREENWICH ROAD STA. 35+00 TO STA. 41+00			
PROJECT NO. 618-34		SEDGWICK COUNTY	
PROFESSIONAL ENGINEERING CONSULTANTS, P.A. ENGINEERS WICHITA, KANSAS			
Designed by	JPS	Checked by	WDH
Drawn by	BJS	Date JULY 1997	Job No. 95297-2